

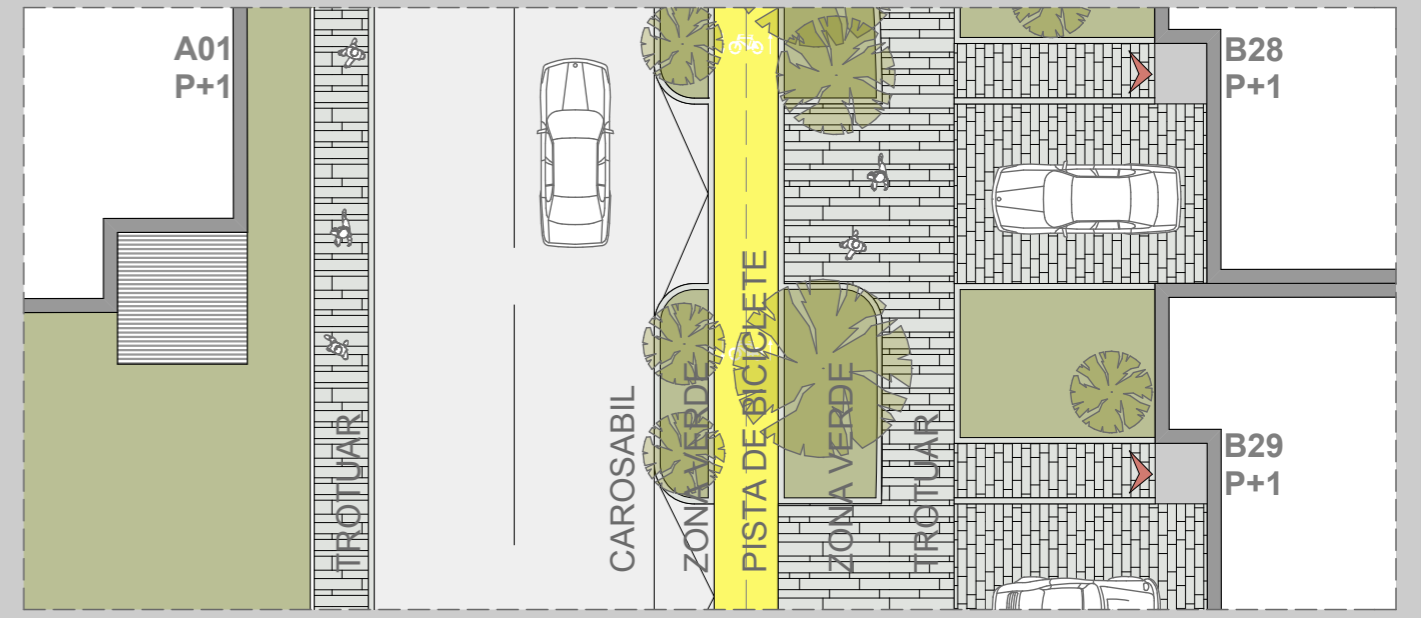


PUZ- DEZVOLTARE ANSAMBLU REZIDENTIAL- strada Grigore T. Popa

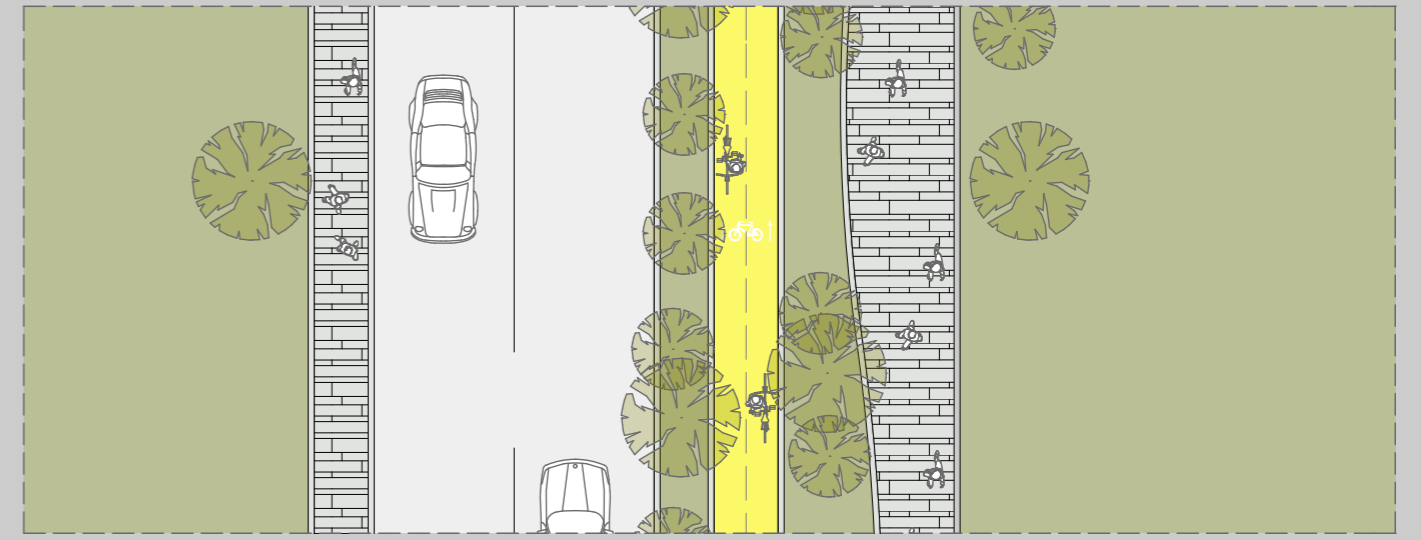

PROPUNERE PROFIL STRADAL (strada ce face legatura intre str. Gr. Alecsandrescu si Calea Lipovei)

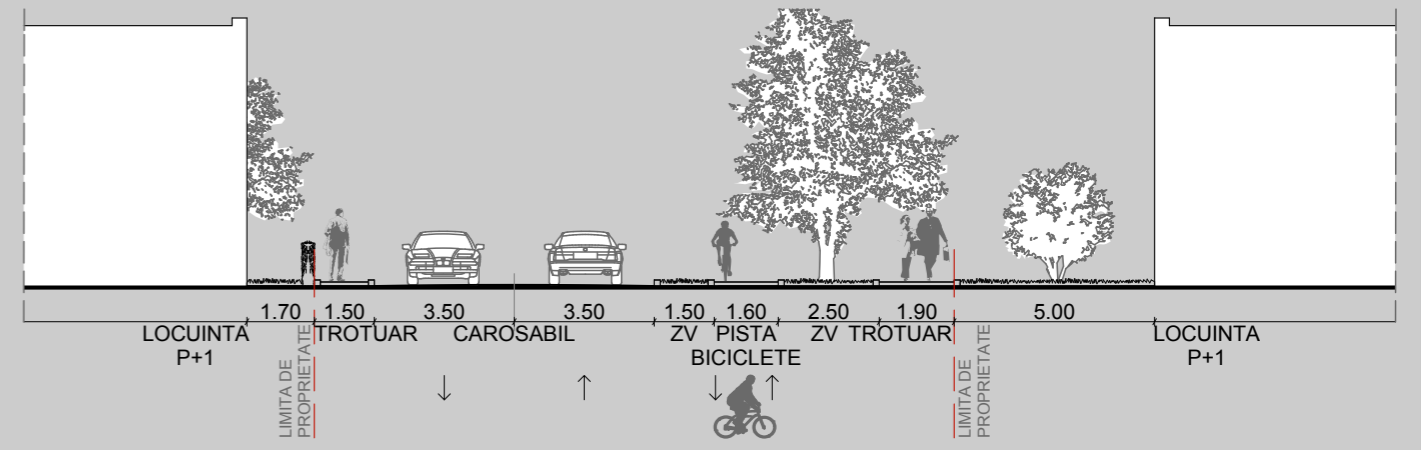

VERIFICATOR				REFERAT	
VERIFICATOR				REFERAT	
<p>studioarca <small>Timisoara, strada Memorandului nr.93, tel/fax 0256/294218, J35/234/99, e-mail office@studioarca.ro</small></p>				beneficiar: S.C. BANU CONSTRUCT S.R.L. den. lucrare: P.U.Z.- Dezvoltare ansamblu rezidential (parcelare si construire locuinte) adresa: str. Dr. Grigore T. Popa, nr.14B, Timisoara	pr. nr. 303/ 2011
SEF PROIECT	arh. Radu GOLUMBA		scara	plansa: VOLUMETRII 2	faza
PROIECTAT	arh. Radu GOLUMBA				P.U.Z.
DESENAT	arh. Luminita RUSAN		FEBRUARIE 2012		plansa nr.
	arh. Mihaela RUSULET				
VERIFICAT	arh. Claudiu OPRITA				