


# DEFASURARE B - B FATADA LATERALA SPALATORIE

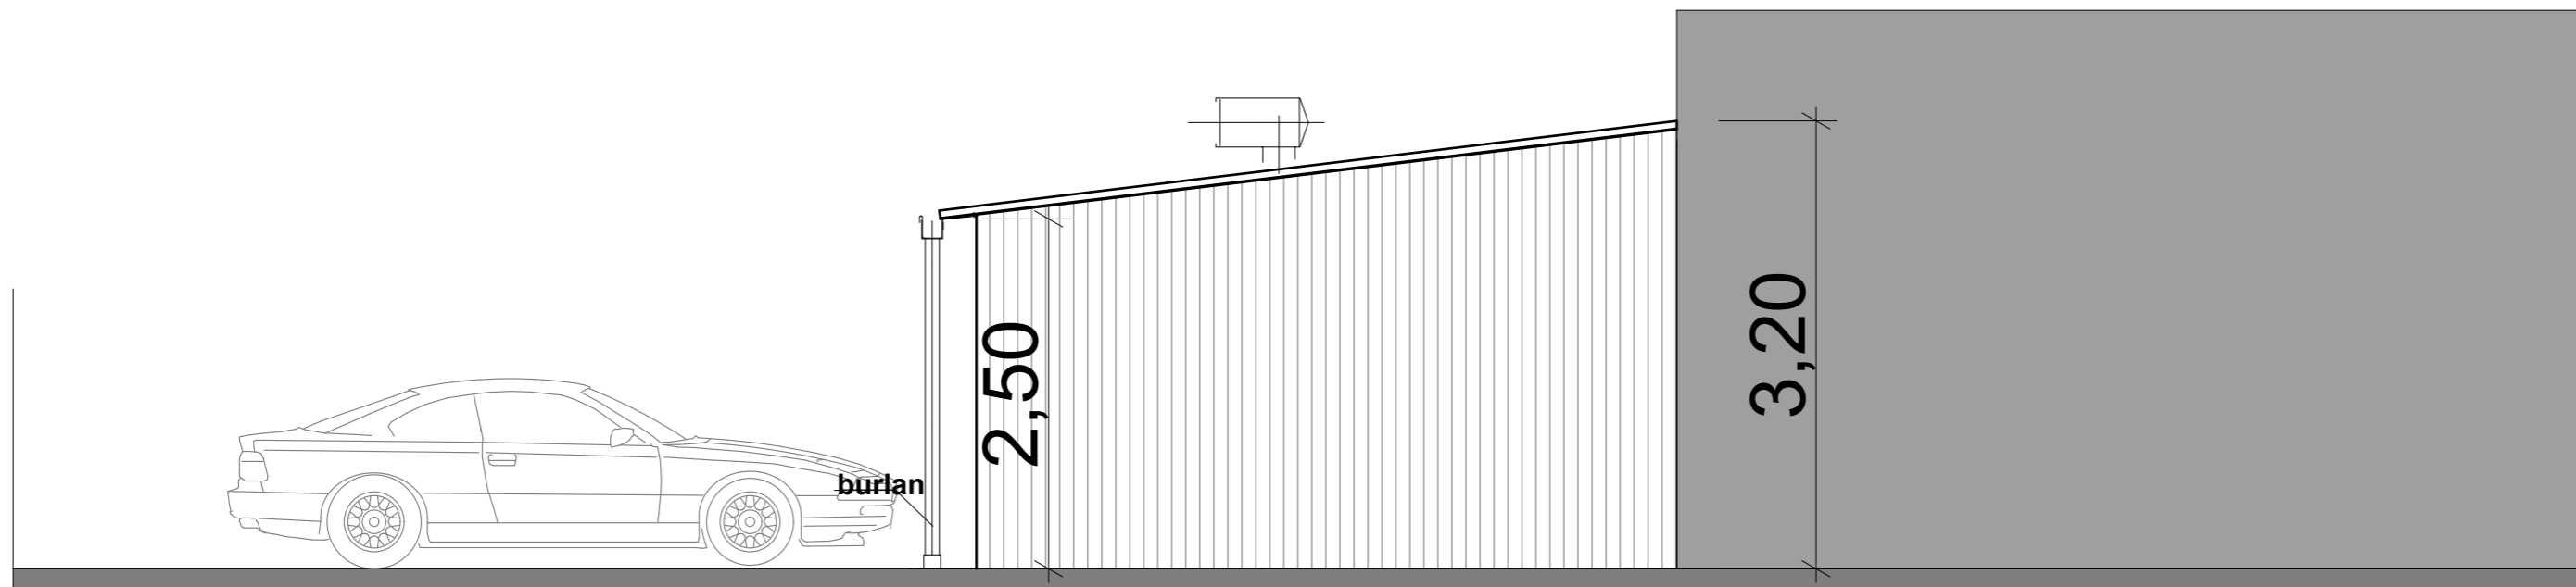

# DEFASURARE A - A FATADA PRINCIPALA SPALATORIE

VERIFICATOR/ EXPERT	NUME	SEMNATURA	CERINTA	REFERAT/EXPERTIZA Nr./ Data
<b>S.C. PRALEA GROUP S.R.L.</b> birou de arhitectură STR. BRANDUSEI, NR. 18, TIMISOARA Tel: 0721.206063				Beneficiar: S.C IMPEX ATTICIA SRL Adresa: Str.DEMETRIADE , Nr.19, Timișoara, Județul Timiș, Pr.nr.: 46/2011
SPECIFICATIE	NUME	SEMNATURA	Scara: 1:500	Denumire proiect: AMENAJARE SPALATORIE AUTO Locul constructiei: Str. DEMETRIADE, Nr.19, Timișoara, Județul Timiș, Faza: P.U.D.
SEF PROIECT	Arh.CLAUDIU PRALEA		Data: NOIEMBRIE 2011	Titlul plansei: FATADE
PROIECTAT	Arh.CLAUDIU PRALEA			PI.nr.
DESENAT	Arh.CLAUDIU PRALEA			

