

**PLAN URBANISTIC DE DETALIU**

Timisoara, str. Ovidiu Cotrus,


C.F. nr. 413404, 413403

Parcare auto, spalatorie auto, spatii servicii, alimentatie publica si cazare





**Legenda:**

- limita zonei studiate in PUD
- strazi propuse
- zona verde
- limita intravilan extins
- limita de proprietate
- limite parcele
- circulatii auto de incinta
- constructii propuse
- alee pietonala
- canal hidrotehnic

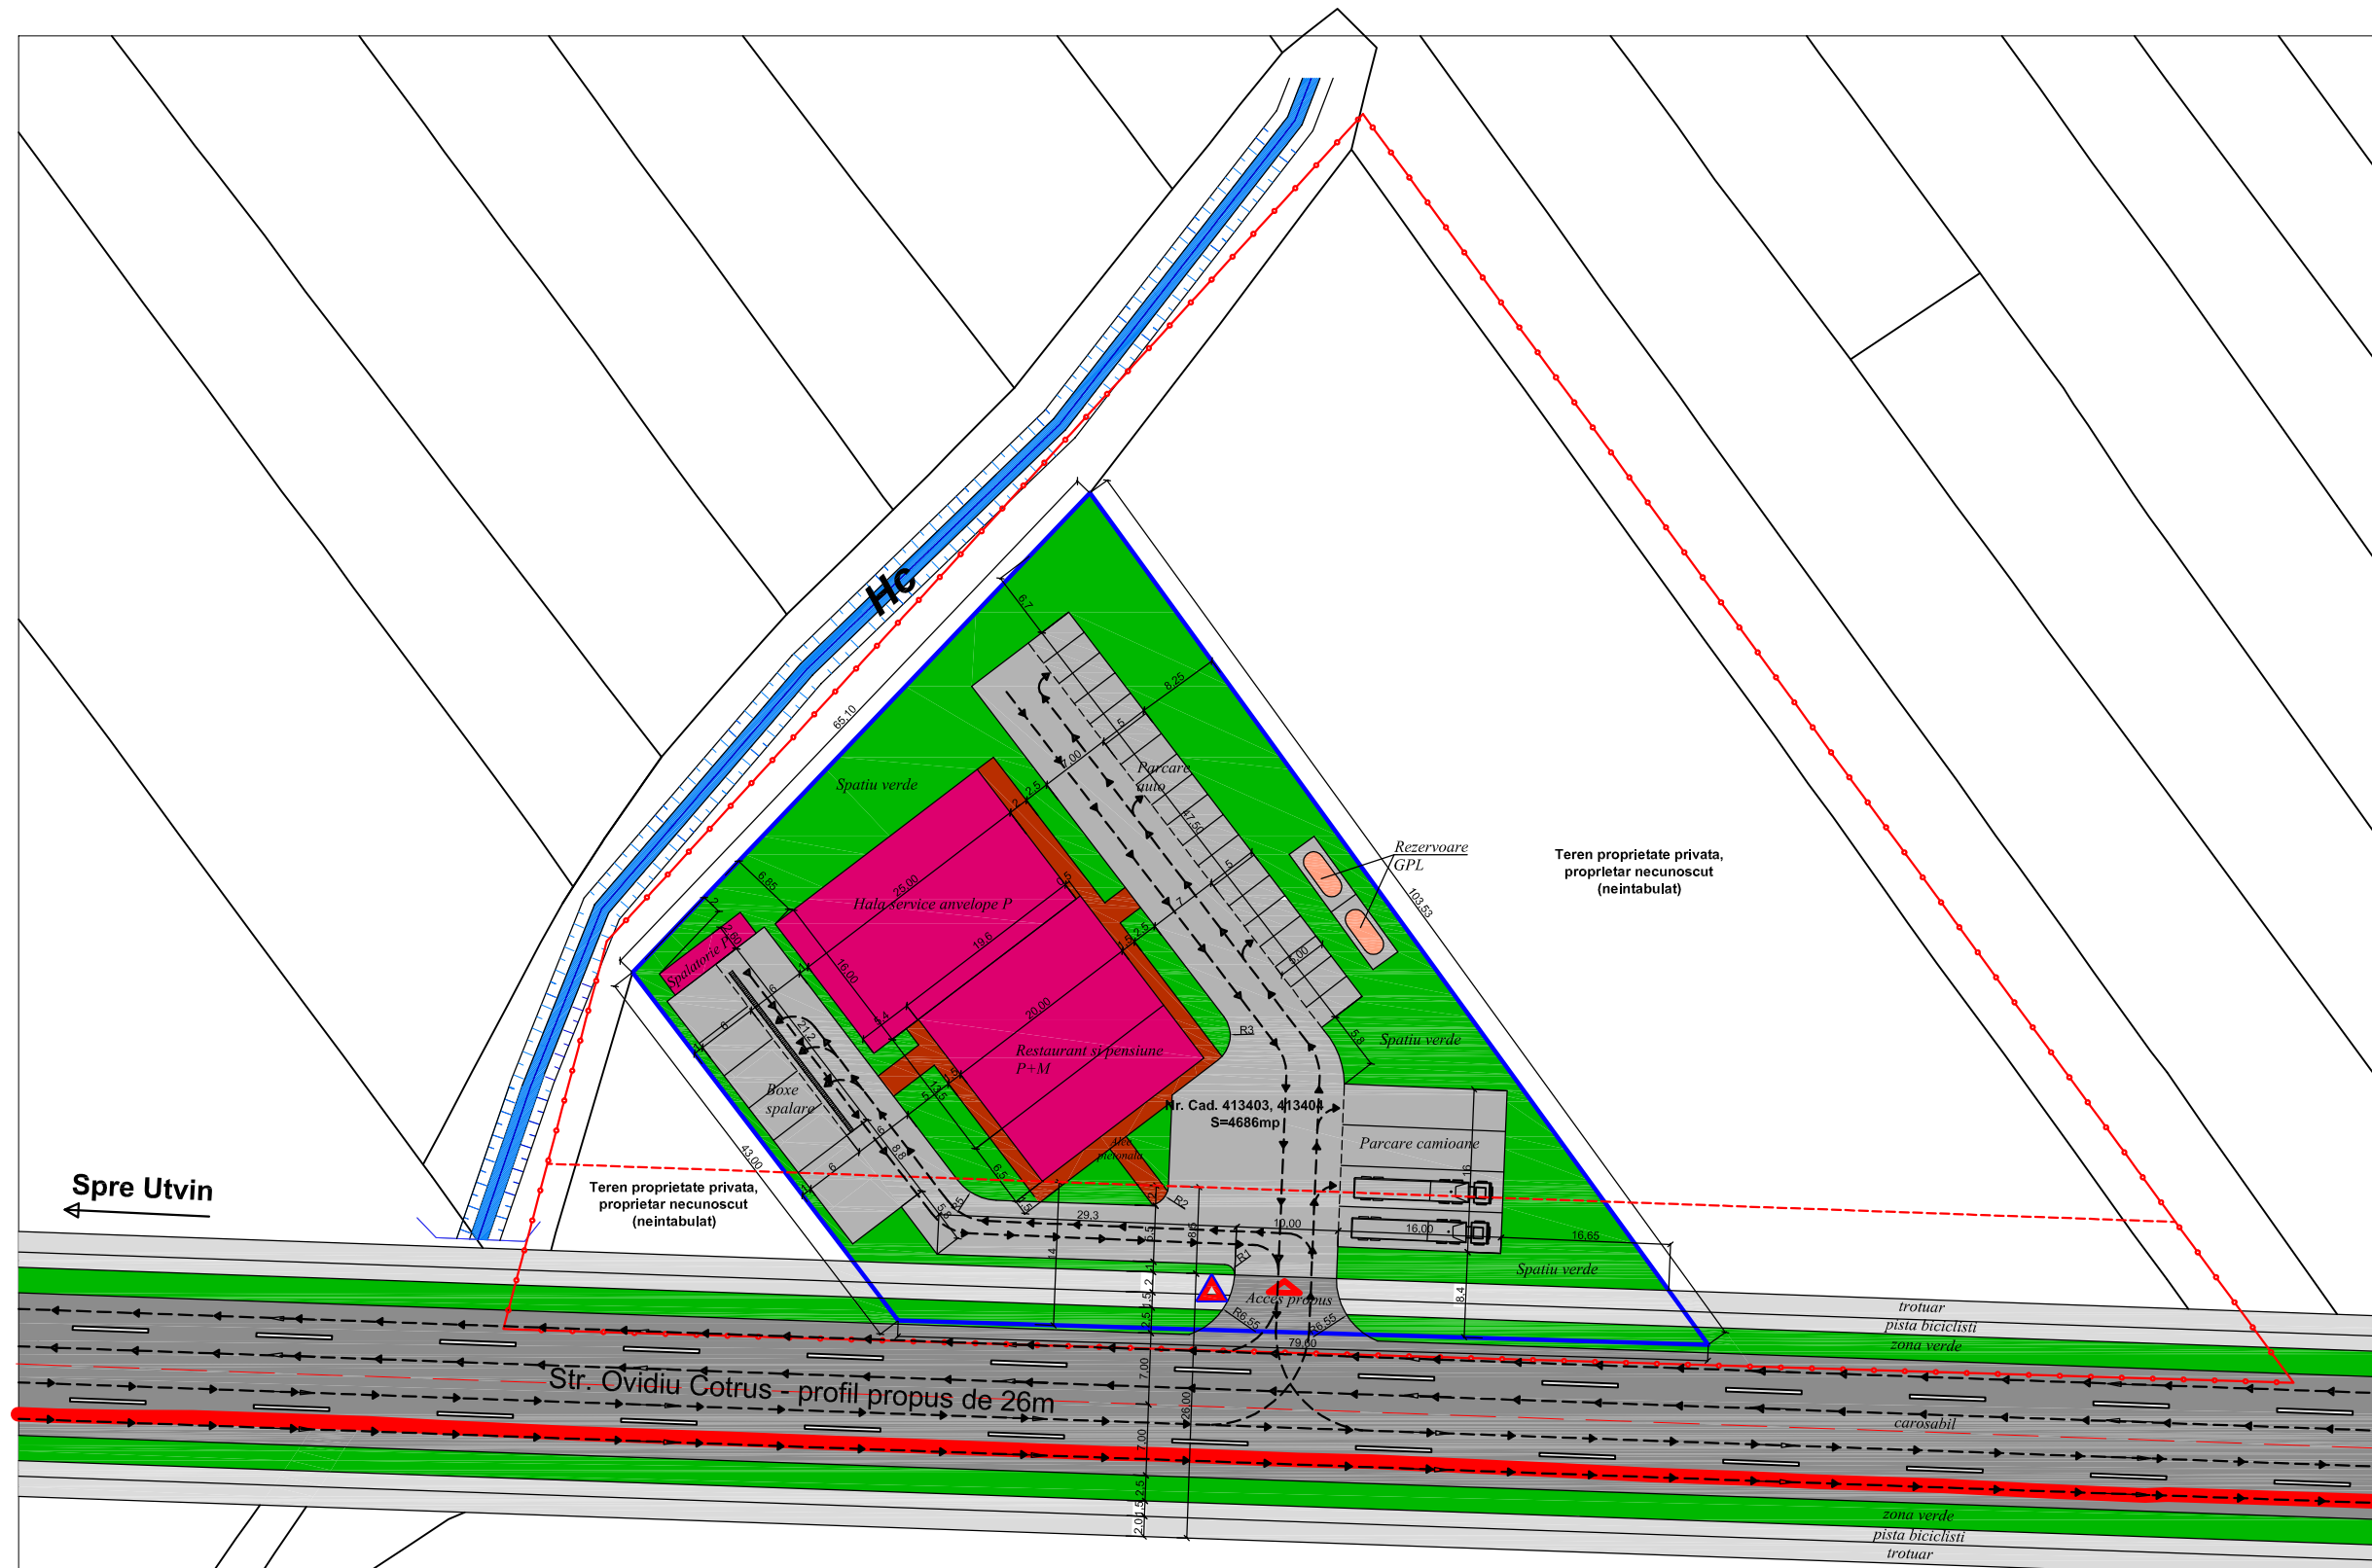

**PROFIL TRANSVERSAL PROPUS  
STR. OVIDIU COTRUS  
Sc. 1:100**

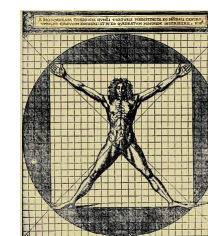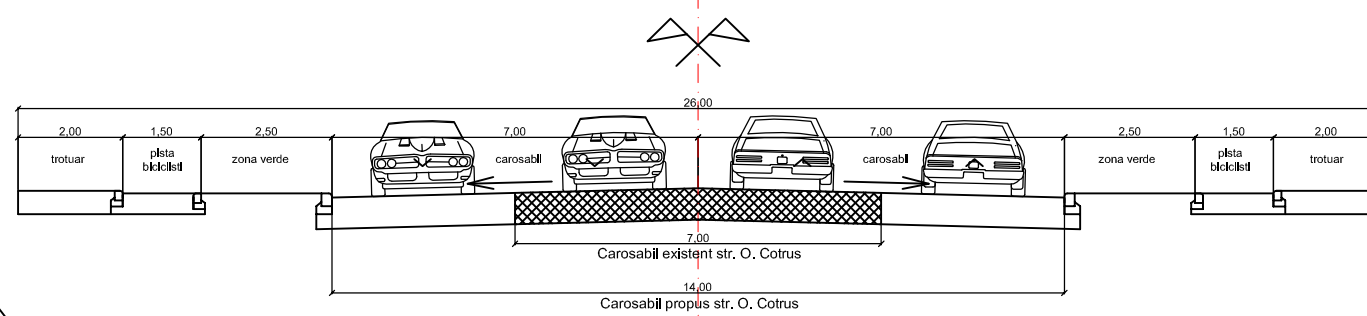

|   |                       |           |         |                               |   |
|---|-----------------------|-----------|---------|-------------------------------|---|
| Verificator/expert  | Nume                  | Semnatura | Cerinta | Referat/expertiza, nr. / data |   |
| Expert  |                       |           |         |                               |   |
| Verificator   |                       |           | A1      |                               |   |
| <b>BIROU INDIVIDUAL DE ARHITECTURA</b>                    |                       |           |         | Beneficiar:                   | CROITORU PERSIDA  |
| CS, Oravita, str. 1 Decembrie 1 918 nr.11, tel:0729823460 |                       |           |         | Adresa:                       | Loc. TIMISOARA, Str. Ovidiu Cotrus, C.F., nr. 413403, 413404, Jud. Timis      |
| Sef proiect   | Arh. Constantin MATEI | Semnatura | Scara   | Titlu proiect:                | Parcare auto, spalatorie auto, spatii servicii, alimentatie publica si cazare |
| Proiectat   | Ing. Percec Dan       |           | Scara   | 1:500                         | Faza : P.U.D.   |
| Desenat   | Ing. Percec Dan       |           | Data :  | 07.2012                       | Titlu planset: PLAN RACORD DRUM SI CIRCULATII INCINTA                         |
|   |                       |           |         |                               | Plansa nr. 07   |