


Fatada lateral dreapta
Scara 1:100



Fatada lateral stanga
Scara 1:100



Fatada lateral dreapta
Scara 1:100

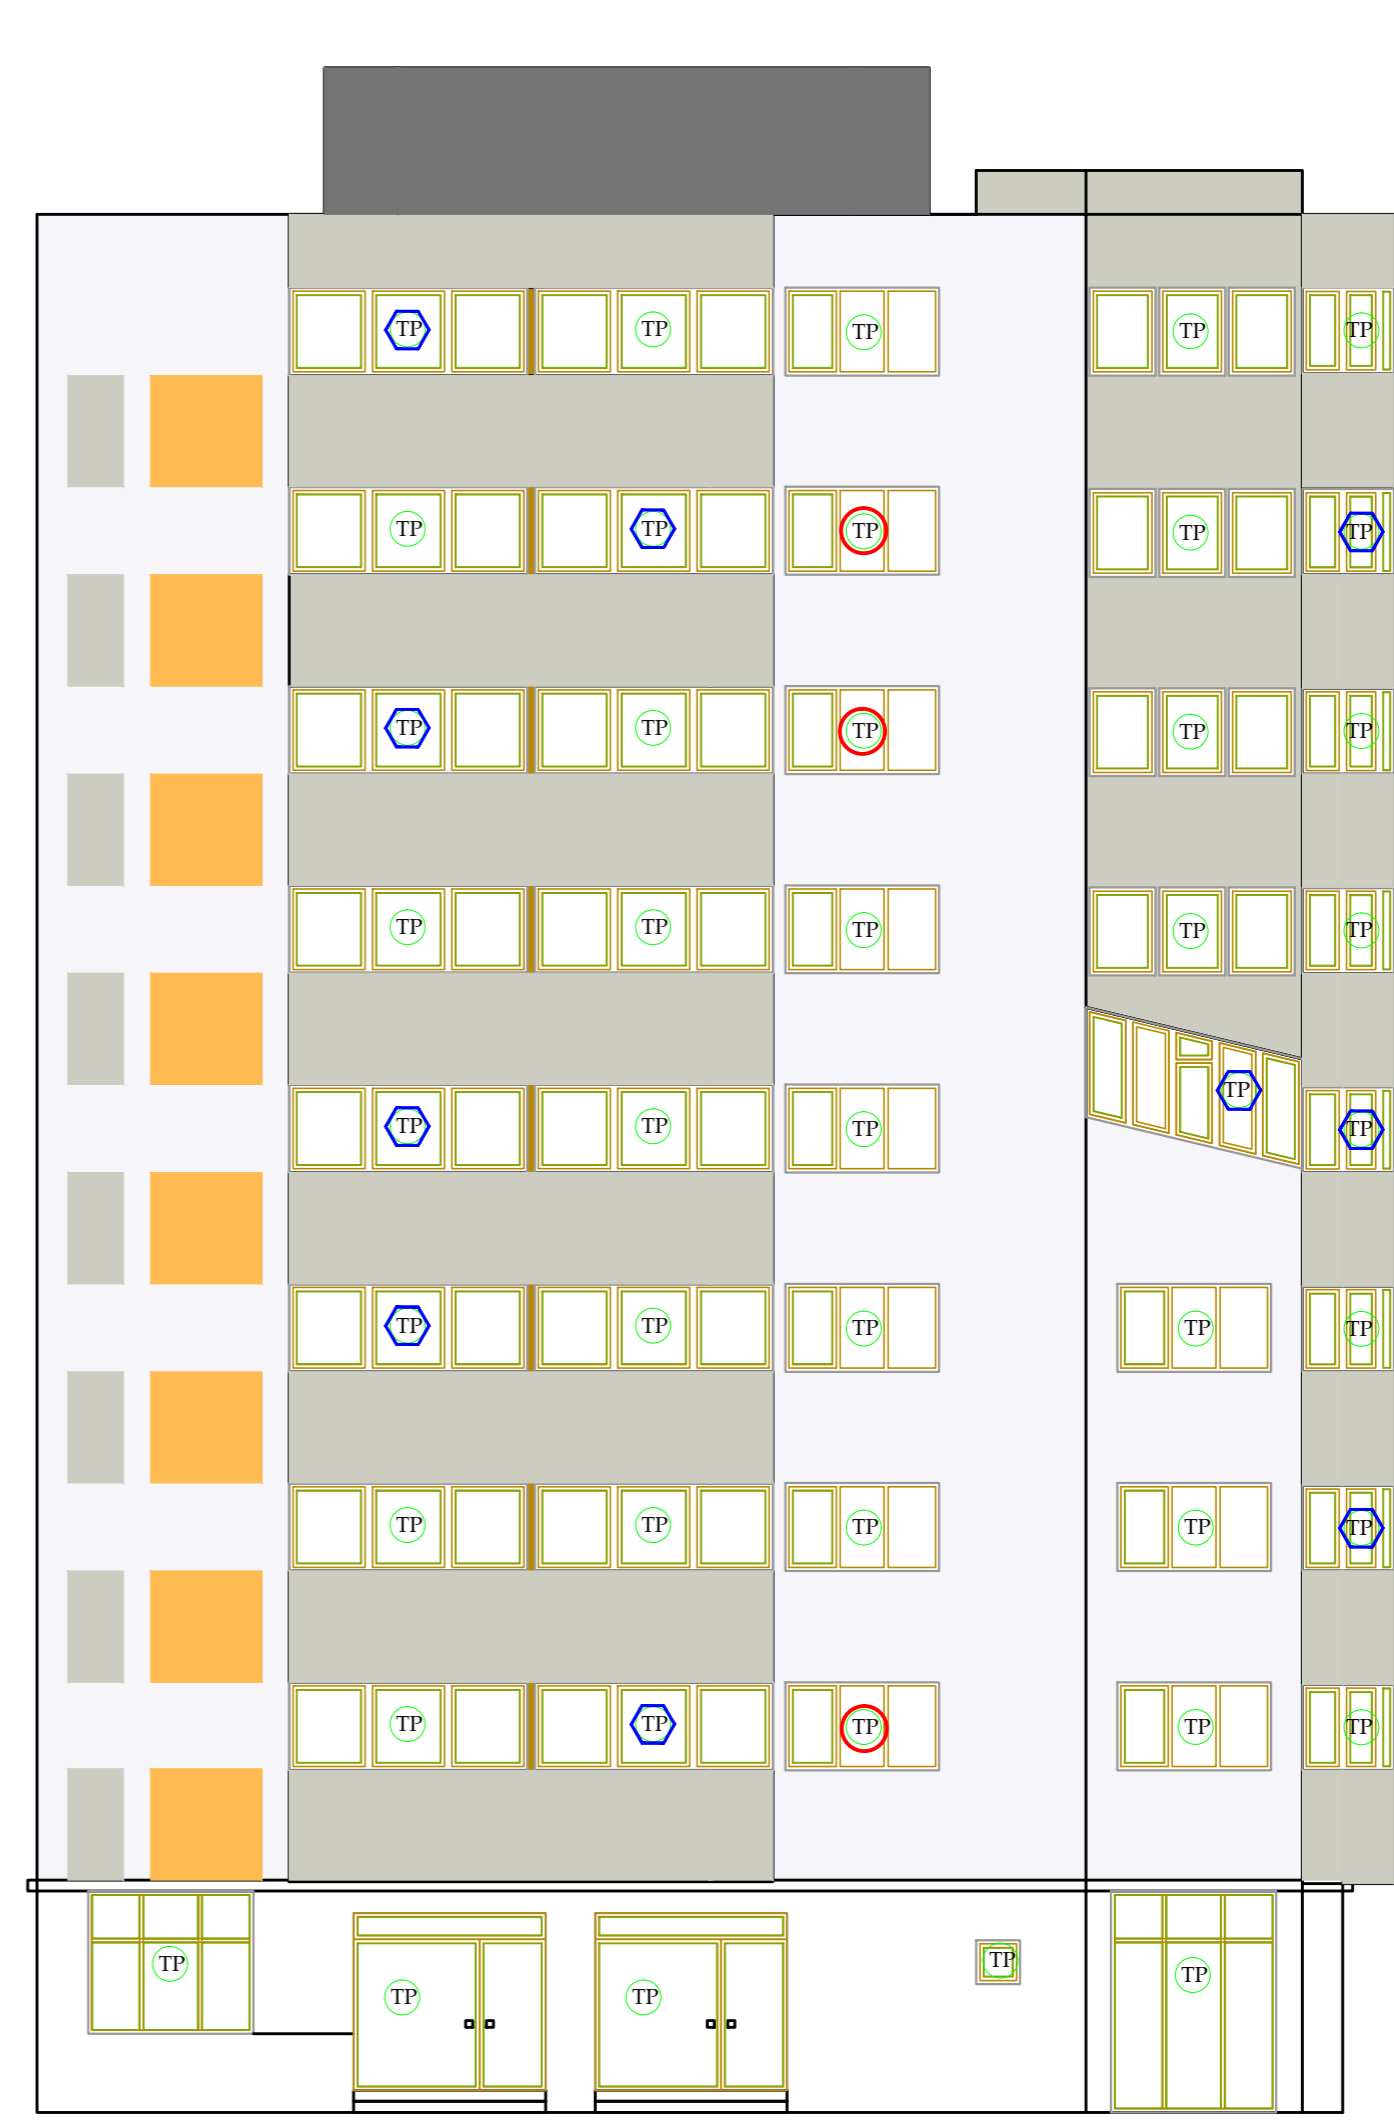

Fatada lateral stanga
Scara 1:100

LEGENDA:

- TS - tencuiala simpla driscuita
- TL - tamplarie lemn cu geam simplu tras
- TP - tamplarie PVC cu geam dublu termoizolant
- TM - tamplarie metalica cu geam simplu tras
- TP - tamplarie PVC cu geam termoizolant-inlocuita
- TP - inchidere logie/balcon cu tamplarie PVC cu geam termoizolant

- RAL 9003
- RAL 1006
- RAL 7038
- RAL 7005

Verificator User:	Dr.ing. R. Marinov Nume	Semnatura	A1 Centra	Referat de verificare nr. Referat/ Expertiza nr./data	
Semnatore	S.C. PROIECT C&A s.r.l. Str. Silestra, bl.A73, sc.A, ap.7, Timisoara, jud. Timis Tel. 0040-748-295432; Fax. 0040-366-107092		Scara:	Beneficiar: Primaria Municipiului Timisoara Amplasament Municipiul Timisoara, Calea Aradului nr. 32 A.B	Proiect 100/108-ARA-32.A.B
Sef proiect	Ing. Cristian Palade		1:100	Titlu proiect: REABILITARE TERMICA IMOBIL Calea Aradului nr. 32 A.B	Faza P.T.
Proiectat	Arh. Laura Drascovici		Data	Titlu plansa:	Nr plansa
Desenat	Arh. Sig. Dan Ungur		DEC 2012	Fatada laterala stanga si dreapta existenta si propusa	R08