



FATADA LATERALA DREAPTA propusa
Scara 1:50

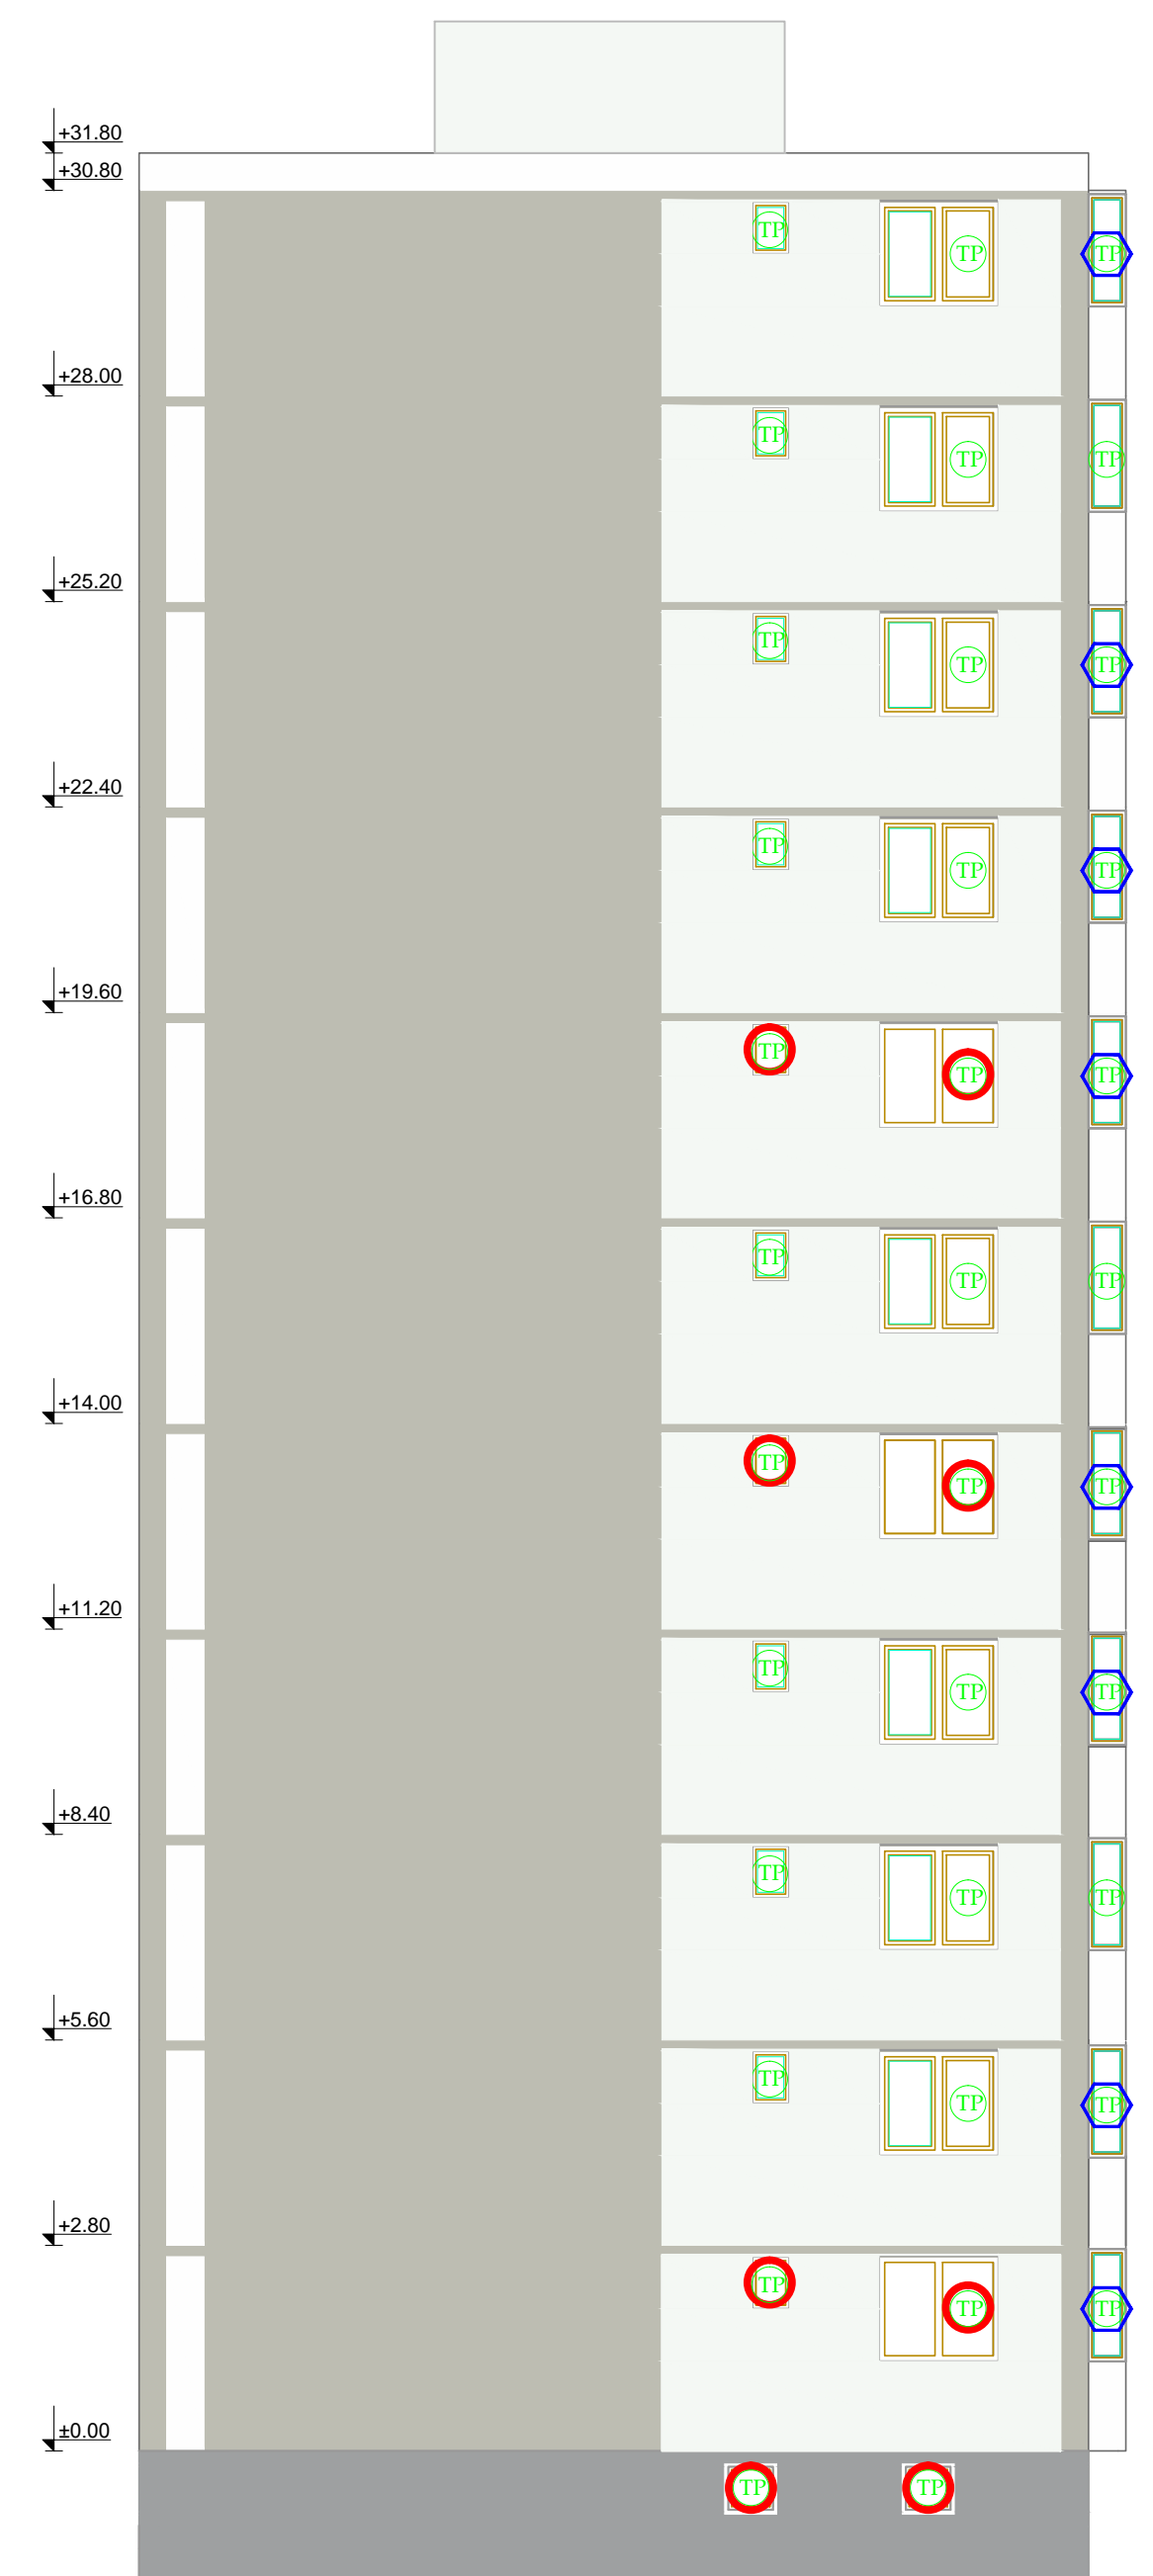

FATADA LATERALA STANGA propusa
Scara 1:50

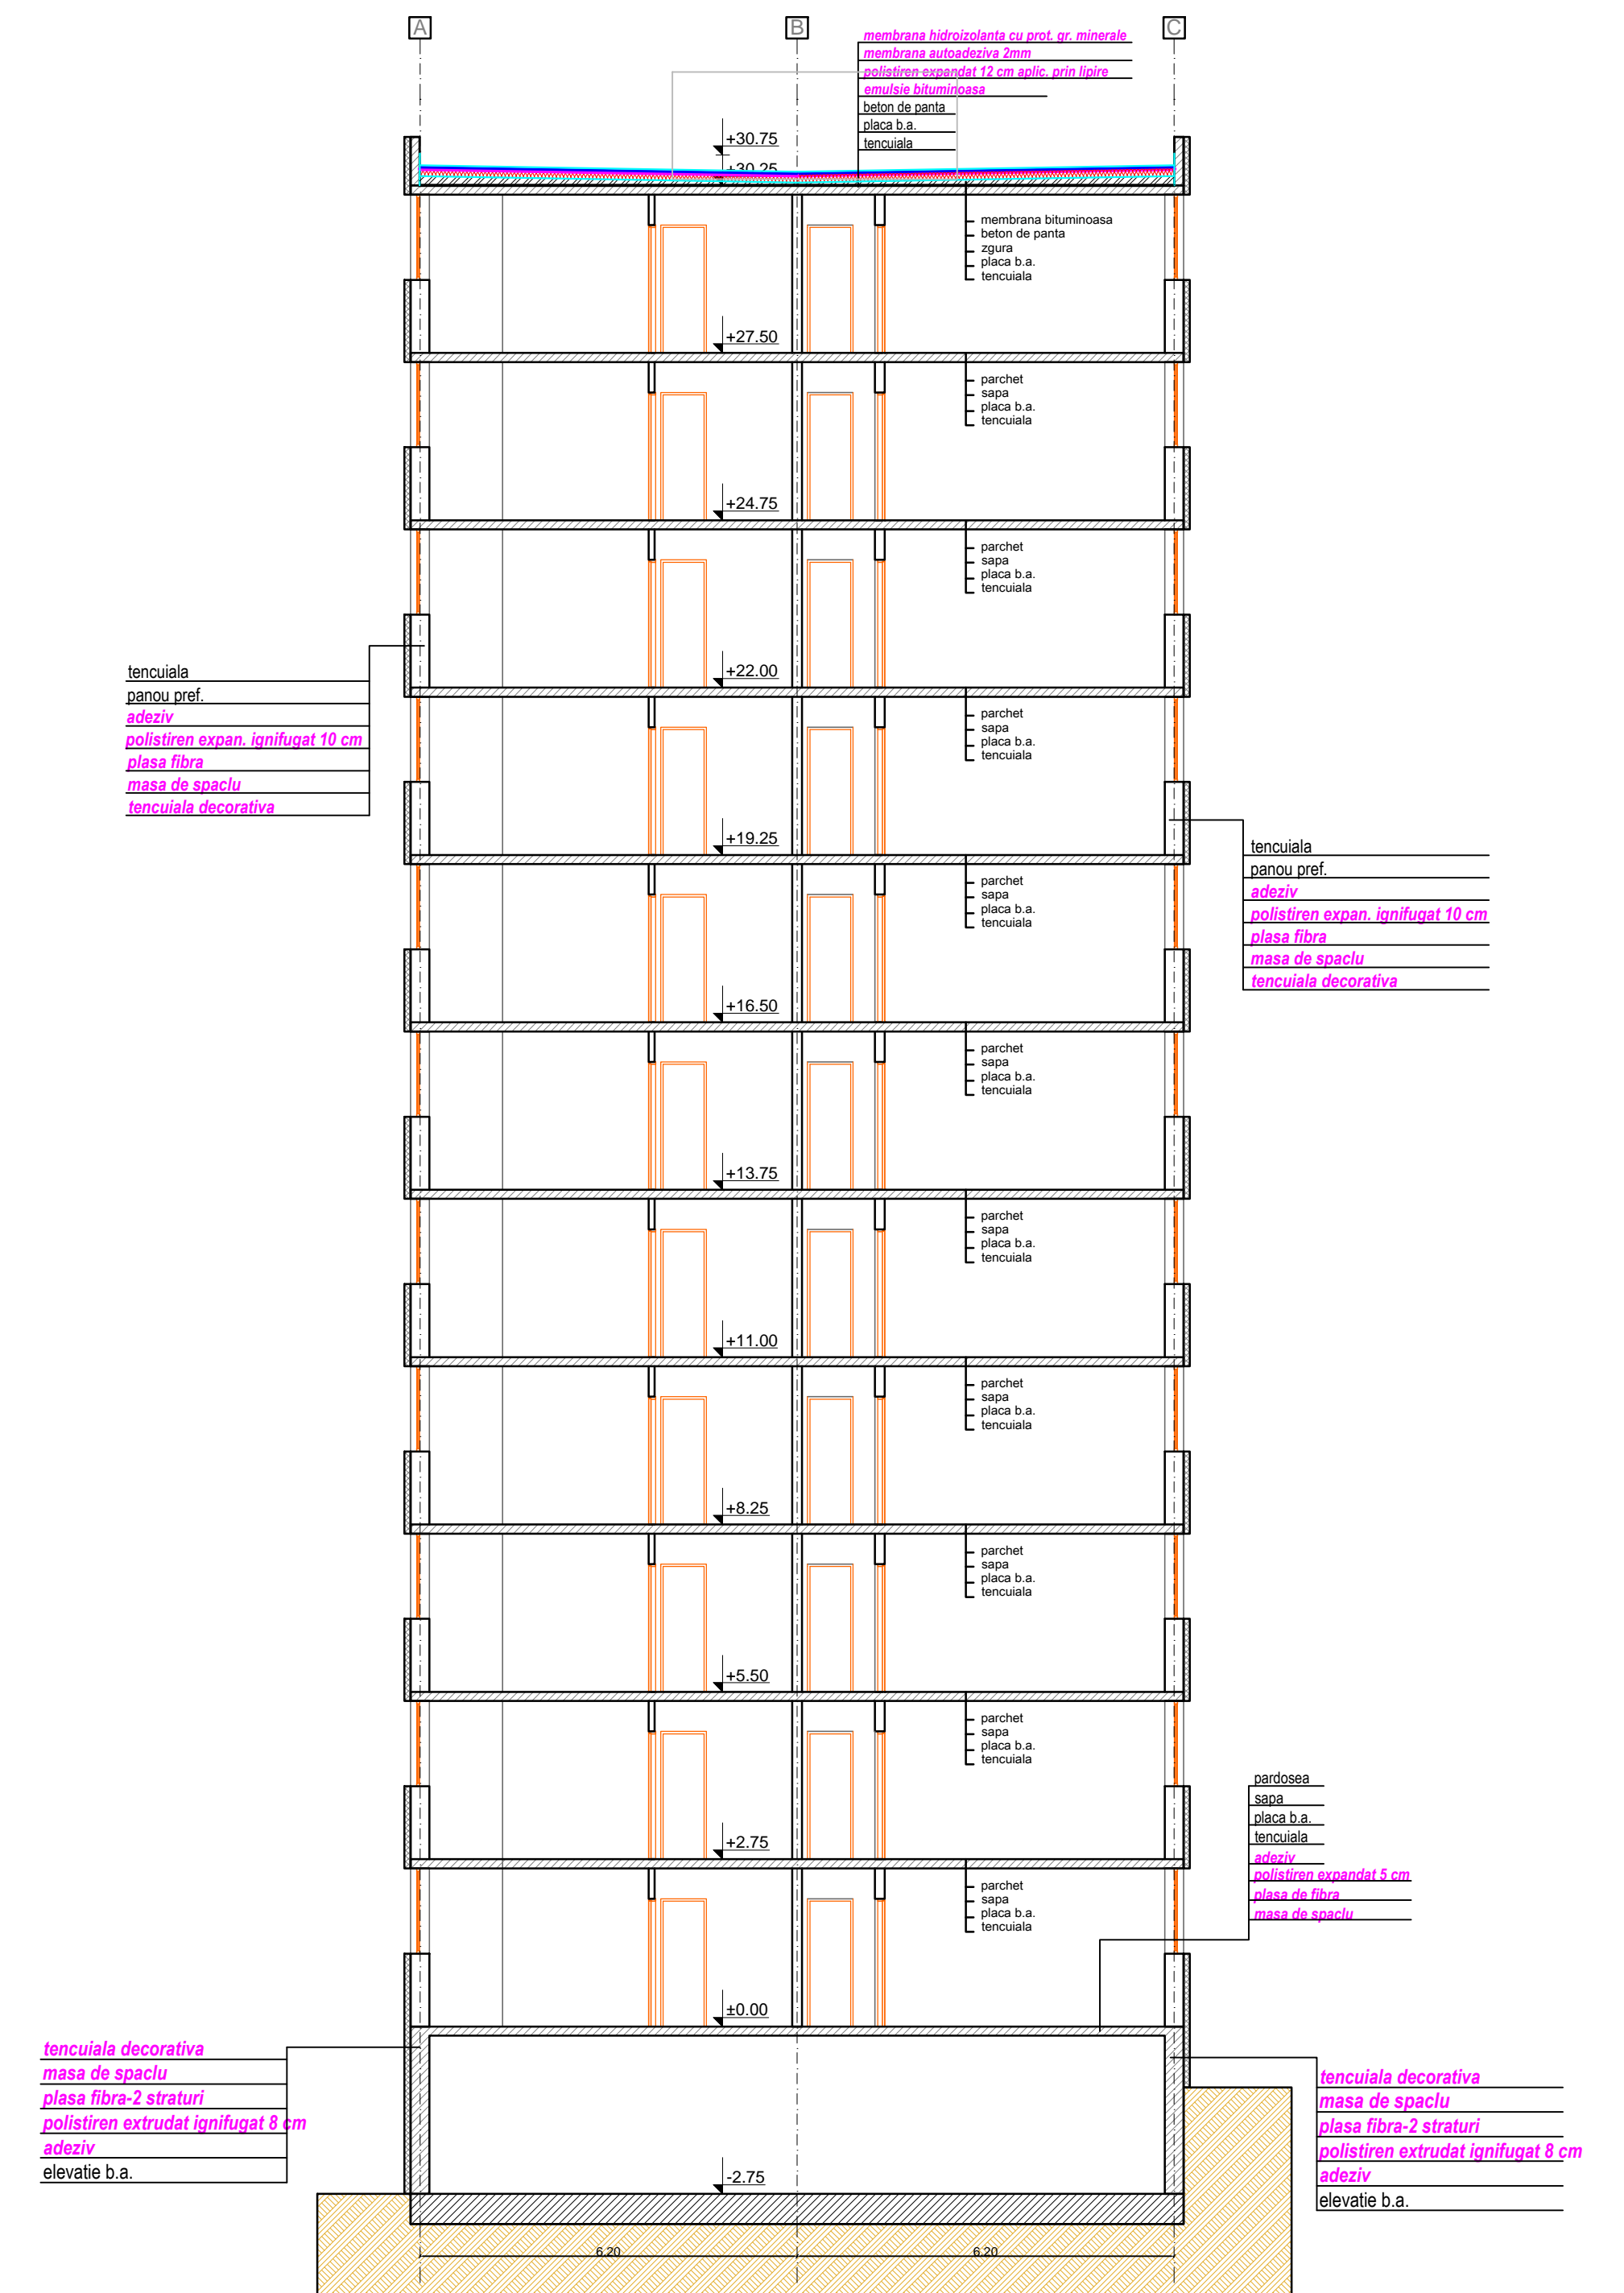

Sectiunea A-A propusa Scara 1:50

LEGENDA:

- tamplarie PVC cu geam termoizolant-inlocuita
- tamplarie PVC cu geam termoizolant existenta
- inchidere logic cu tamplarie PVC cu geam termoizolant

- RAL 7004
- RAL 7044
- RAL 9003

Verificator Expert	Dr.ing. R. Marinov	Semnatura	A1	Referat de verificare nr.	
Semnatura		Cerinta		Referat/ Expertiza nr./data	
S.C. PROIECT C&A s.r.l.				Beneficiar: Primaria Municipiului Timisoara	Proiect
Str. Sisoara, b1A73, sc.A, ap.7, Timisoara, jud. Tims Tel. 0240.748-25432; Fax: 0240.326-107022				Municipiul Timisoara, B-dul Calea Sagului nr.21	100/4-SAG 21
Semnificatia	Nume	Semnatura	Scara	Titlu proiect:	Faza
Sef proiect	Ing. Cristian Palade		1:100	REABILITARE TERMICA IMOBIL B-dul Calea Sagului nr.21	P.T.
Proiectat	Arh. Laura Drascovici		Data	Titlu plansa:	Nr plansa
Desenat	Ing. Gabriel Manusanci		DEC 2012	Fatada laterala stanga,dreapta,si sectiune transversala propusa	R05-B