



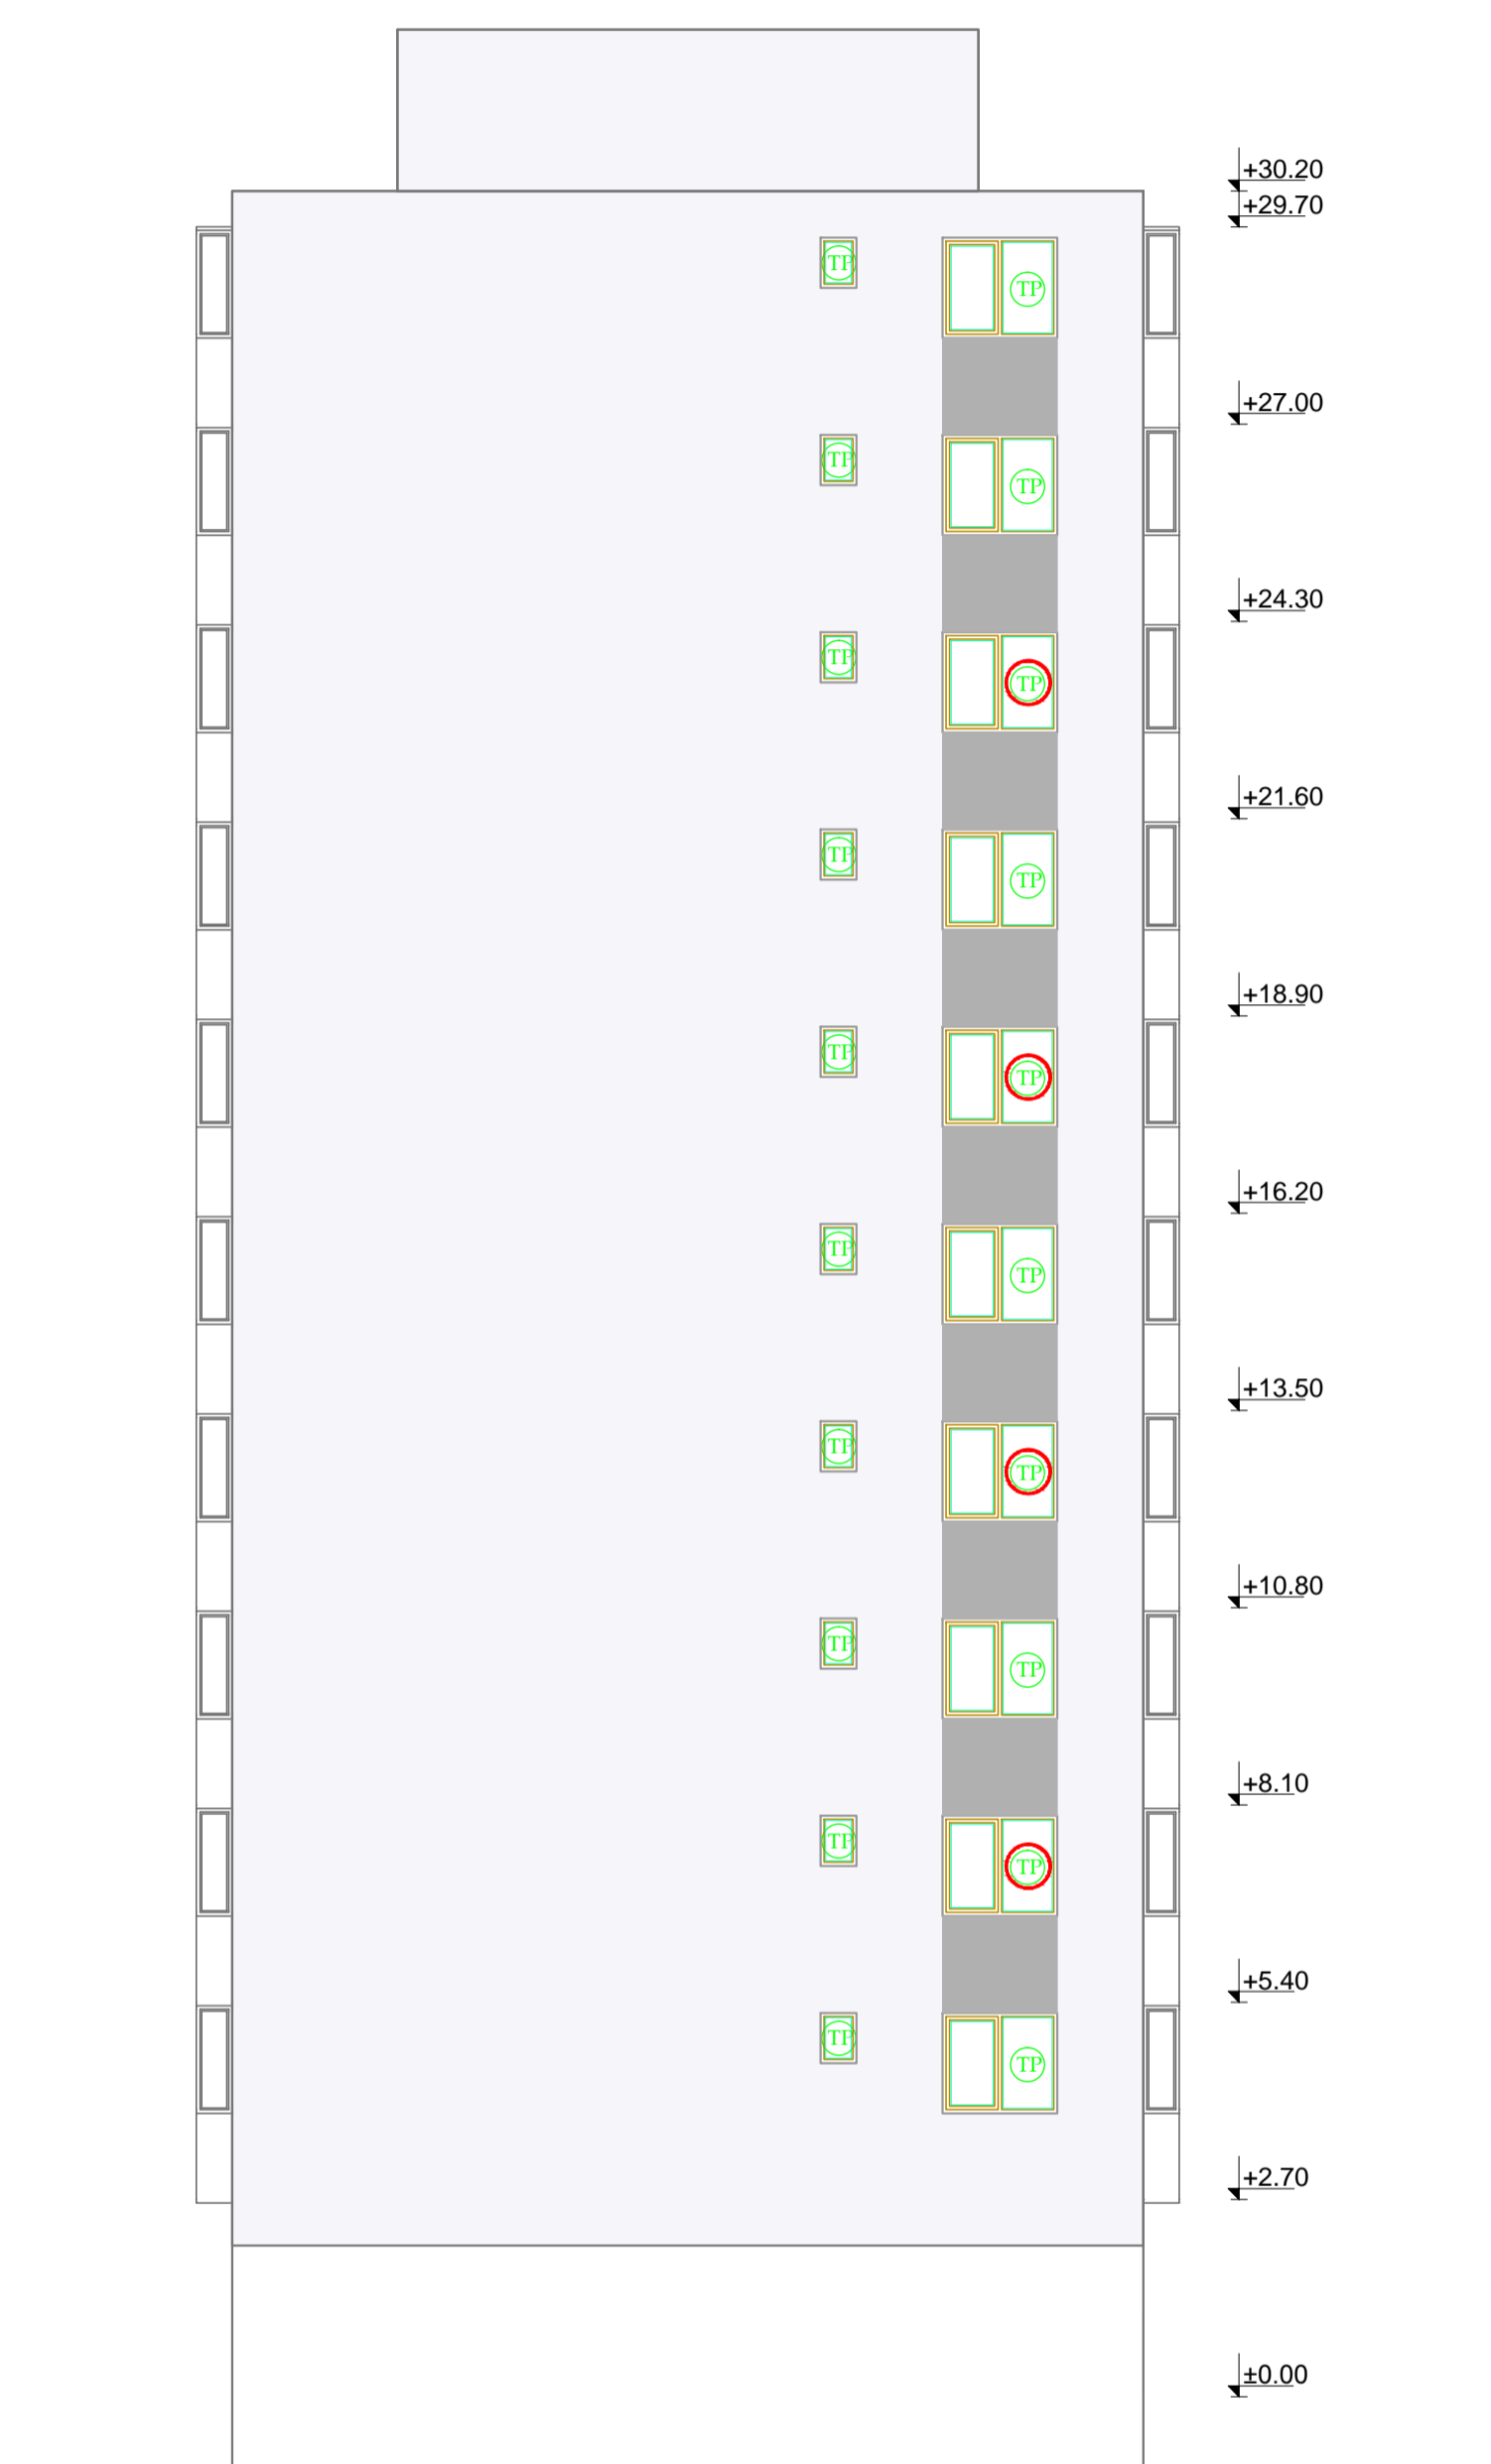

FATADA LATERALA DREAPTA
propusa



FATADA LATERALA STANGA
propusa

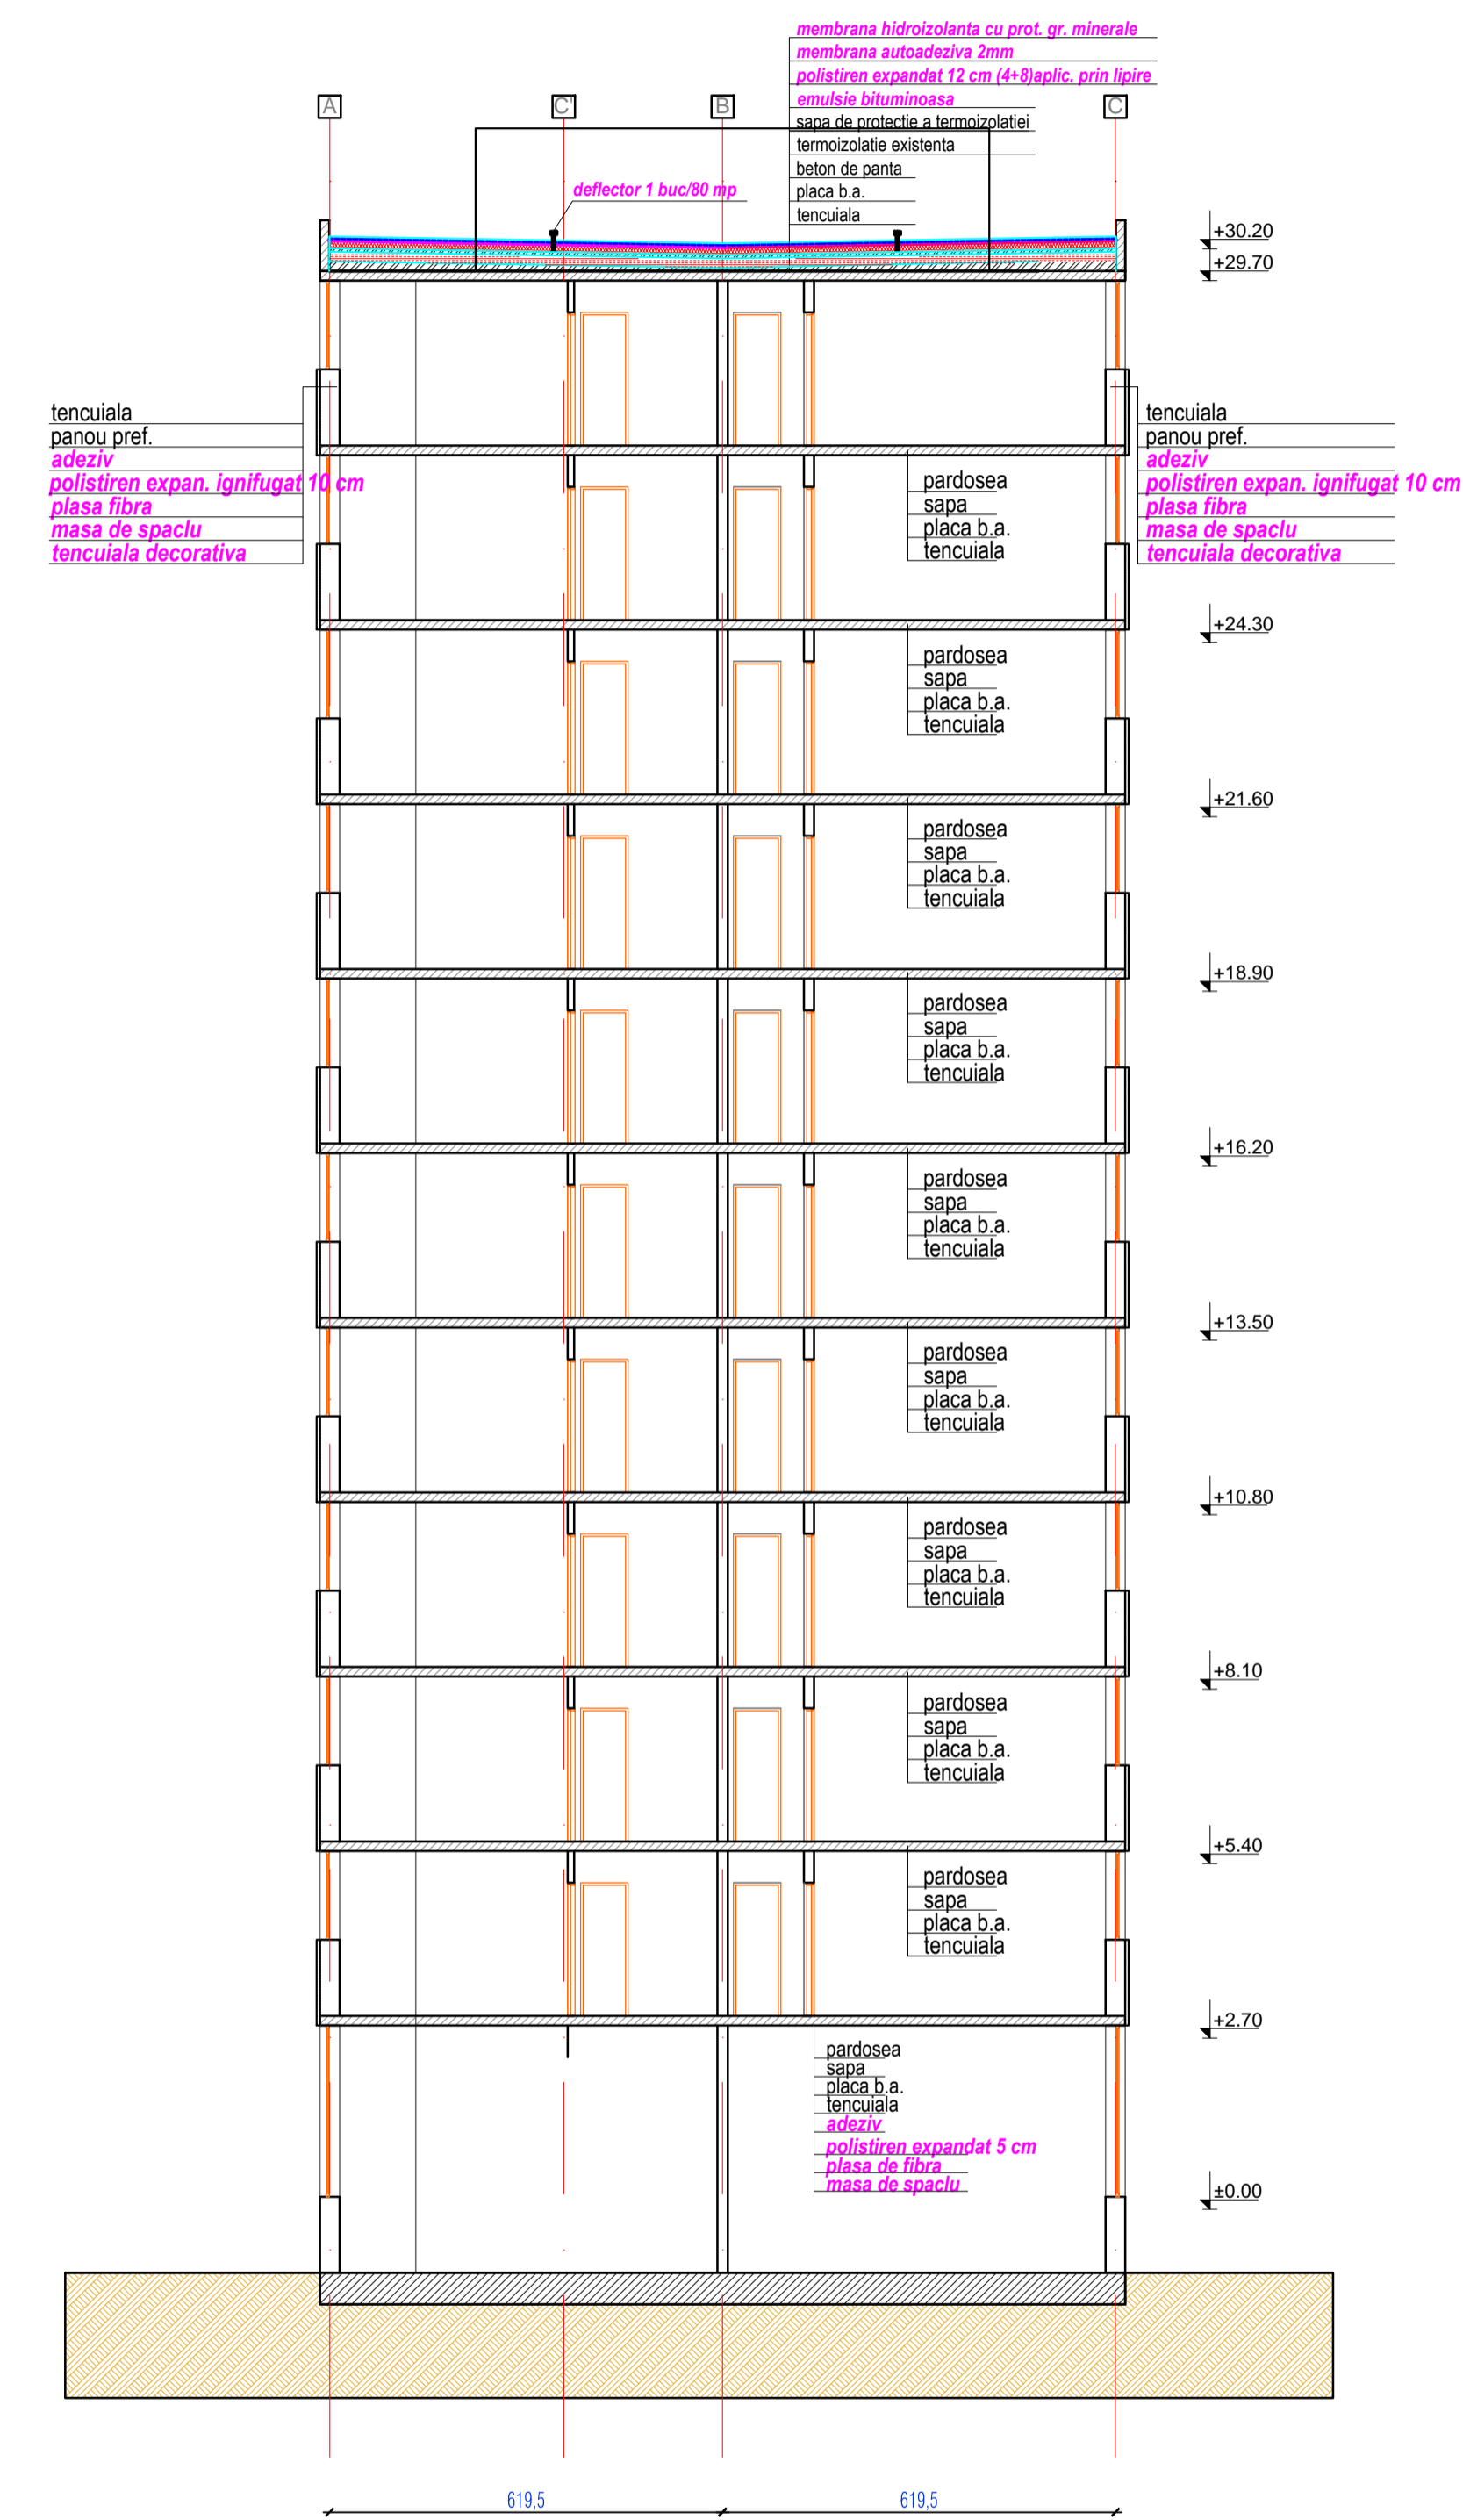

Sectiunea A-A existenta Scara 1:100

LEGENDA:

- tamplarie PVC cu geam termoizolant-inlocuita
- tamplarie PVC cu geam termoizolant existenta
- inchidere logie cu tamplarie PVC cu geam termoizolant

- RAL 5024
- RAL 6019
- RAL 7035
- RAL 7004
- ALB

Verificator	Dr.ing. R. Marinov	A1	Referat de verificare nr.	
Elaborator		Semnatura	Cerinta	Referat/ Expertiza nr./data
S.C. PROIECT C&A s.r.l.				
St. Silistra, bl.A73, sc.A, ap.7, Timisoara, jud. Tims Tel. 0040-748-295432; Fax. 0040-356-107092				
Beneficiar	Primaria Municipiului Timisoara			Proiect
	Municipiul Timisoara, Calea Martirilor 1989 nr. 60.A.B SCA			10065-MAR 60.A.B
Semnificatie		Semnatura	Scara	Titlu proiect:
Sef proiect	Ing. Cristian Palade		1:100	REGULI TARE TERMICA MOBIL
Proiectat	Arh. Laura Drascovici			Calea Martirilor 1989 nr. 60.A.B SCA
Desenat	Arh.Stg Dan Ungur		DEC 2012	Titlu plansa:
				Nr plansa
				R05-B
				Plan fatada laterala stanga si dreapta si sectiune propusa