



FATADA LATERALA PROPUSA

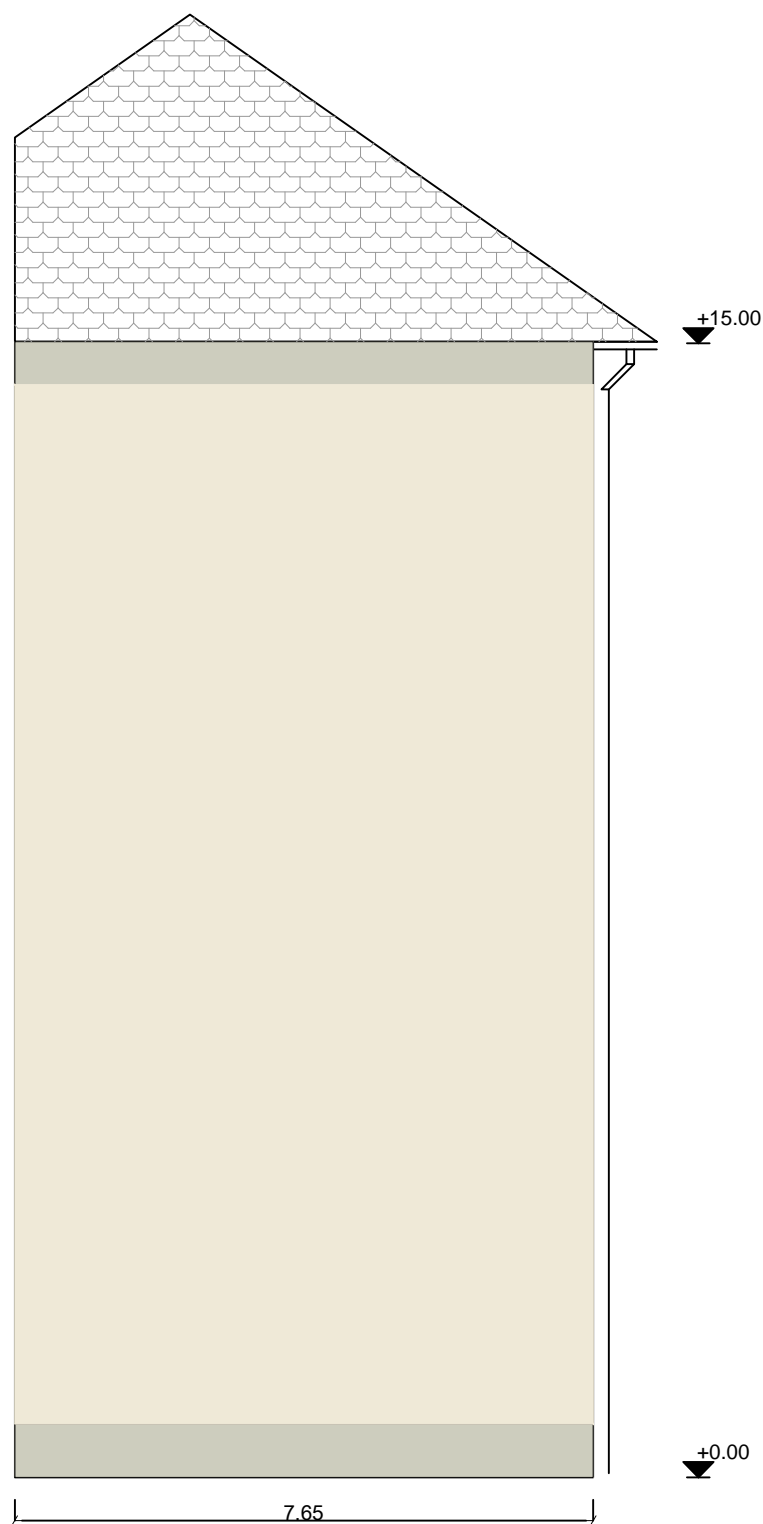


FATADA LATERALA PROPUSA

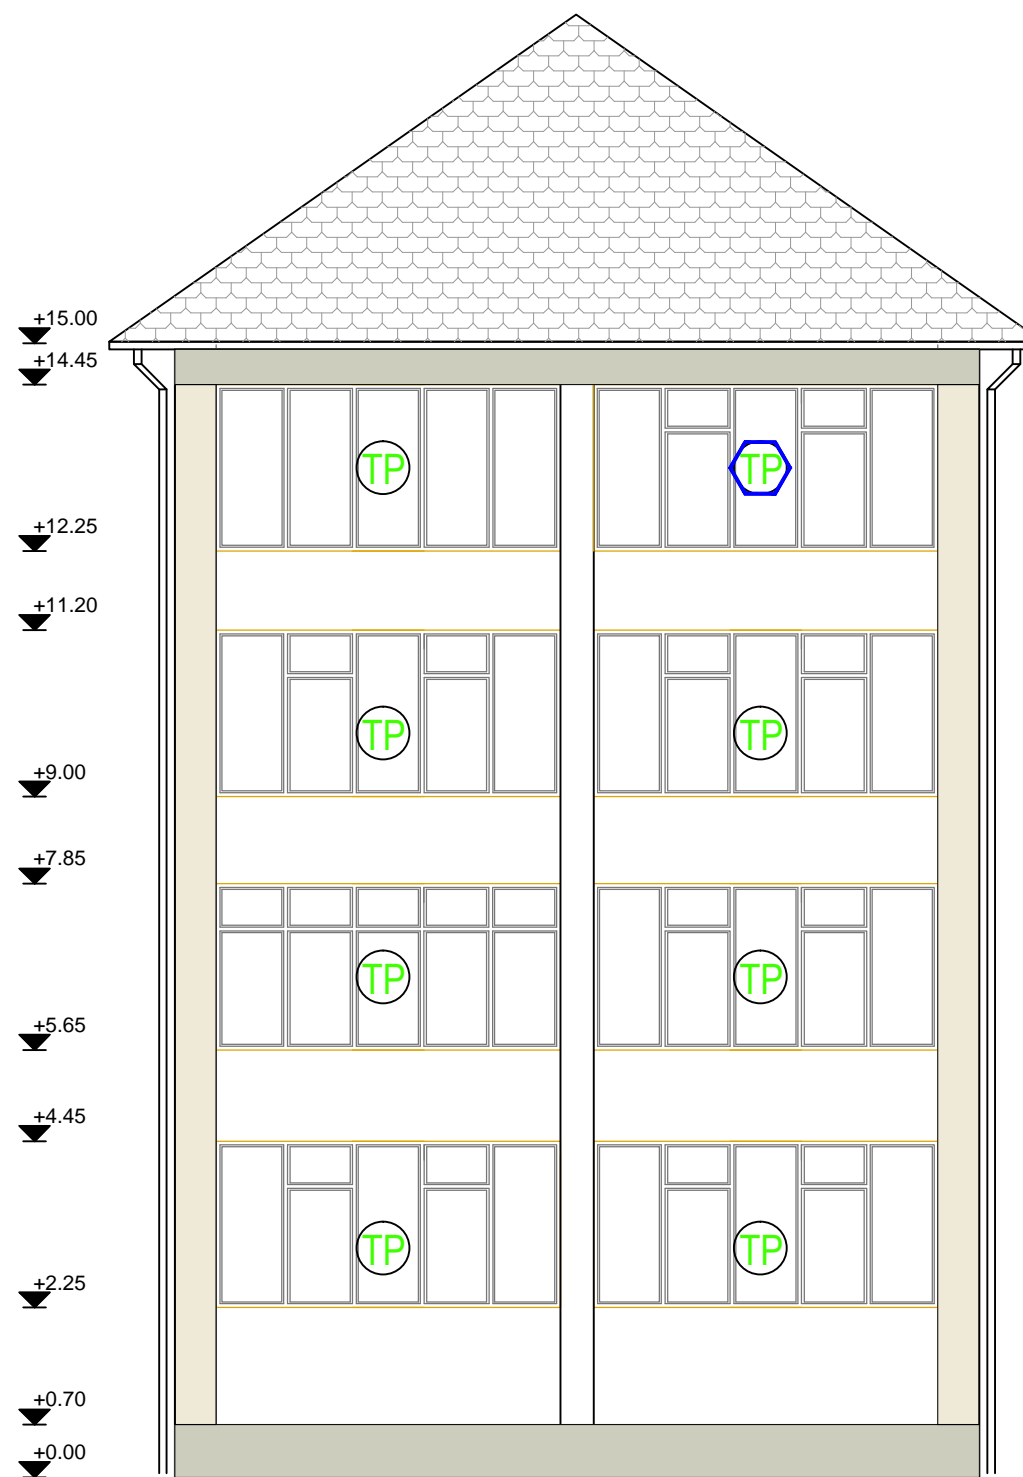

LEGENDA

- Ⓣ Tamplarie lemn cu geam simplu tras
- Ⓣ Tamplarie PVC cu geam dublu termoizolat
- Ⓣ Tamplarie metalica cu geam simplu tras

- Tencuiala decorativa culoare RAL 9003
- Tencuiala decorativa culoare RAL 9002
- Tencuiala decorativa culoare RAL 7044

Verificator	Dr.ing. R. Marinov		A1	Referat de verificare nr.	
Verificator/Expert	Nume	Semnatura	Cerinta	Referat/ Expertiza nr./data	
 S.C. PROIECT C&A s.r.l. Str. Silistra, bl.A73, sc.A, ap.7, Timisoara, jud. Timis Tel. 0040-748-295432, Fax. 0040-356-107092				Beneficiar: Primaria Municipiului Timisoara	Proiect
				Amplasament Municipiul Timisoara, Bdul.Take Ionescu nr.45	100/47-TAKE 45
Semnificatie	Nume	Semnatura	Scara:	Titlu proiect:	Faza
Sef proiect	Ing. Cristian Palade		1:100	REABILITARE TERMICA IMOBIL Bdul.Take Ionescu nr.45	D.A.L.I+P.T
Proiectat	Arh. Laura Drascovici		Data	Titlu plansa:	Nr plansa
Desenat	Ing. Gabriel Marusanici		APR 2013	Fatada laterala propus	R06-B