



FATADA LATERALA STANGA PROPUISA

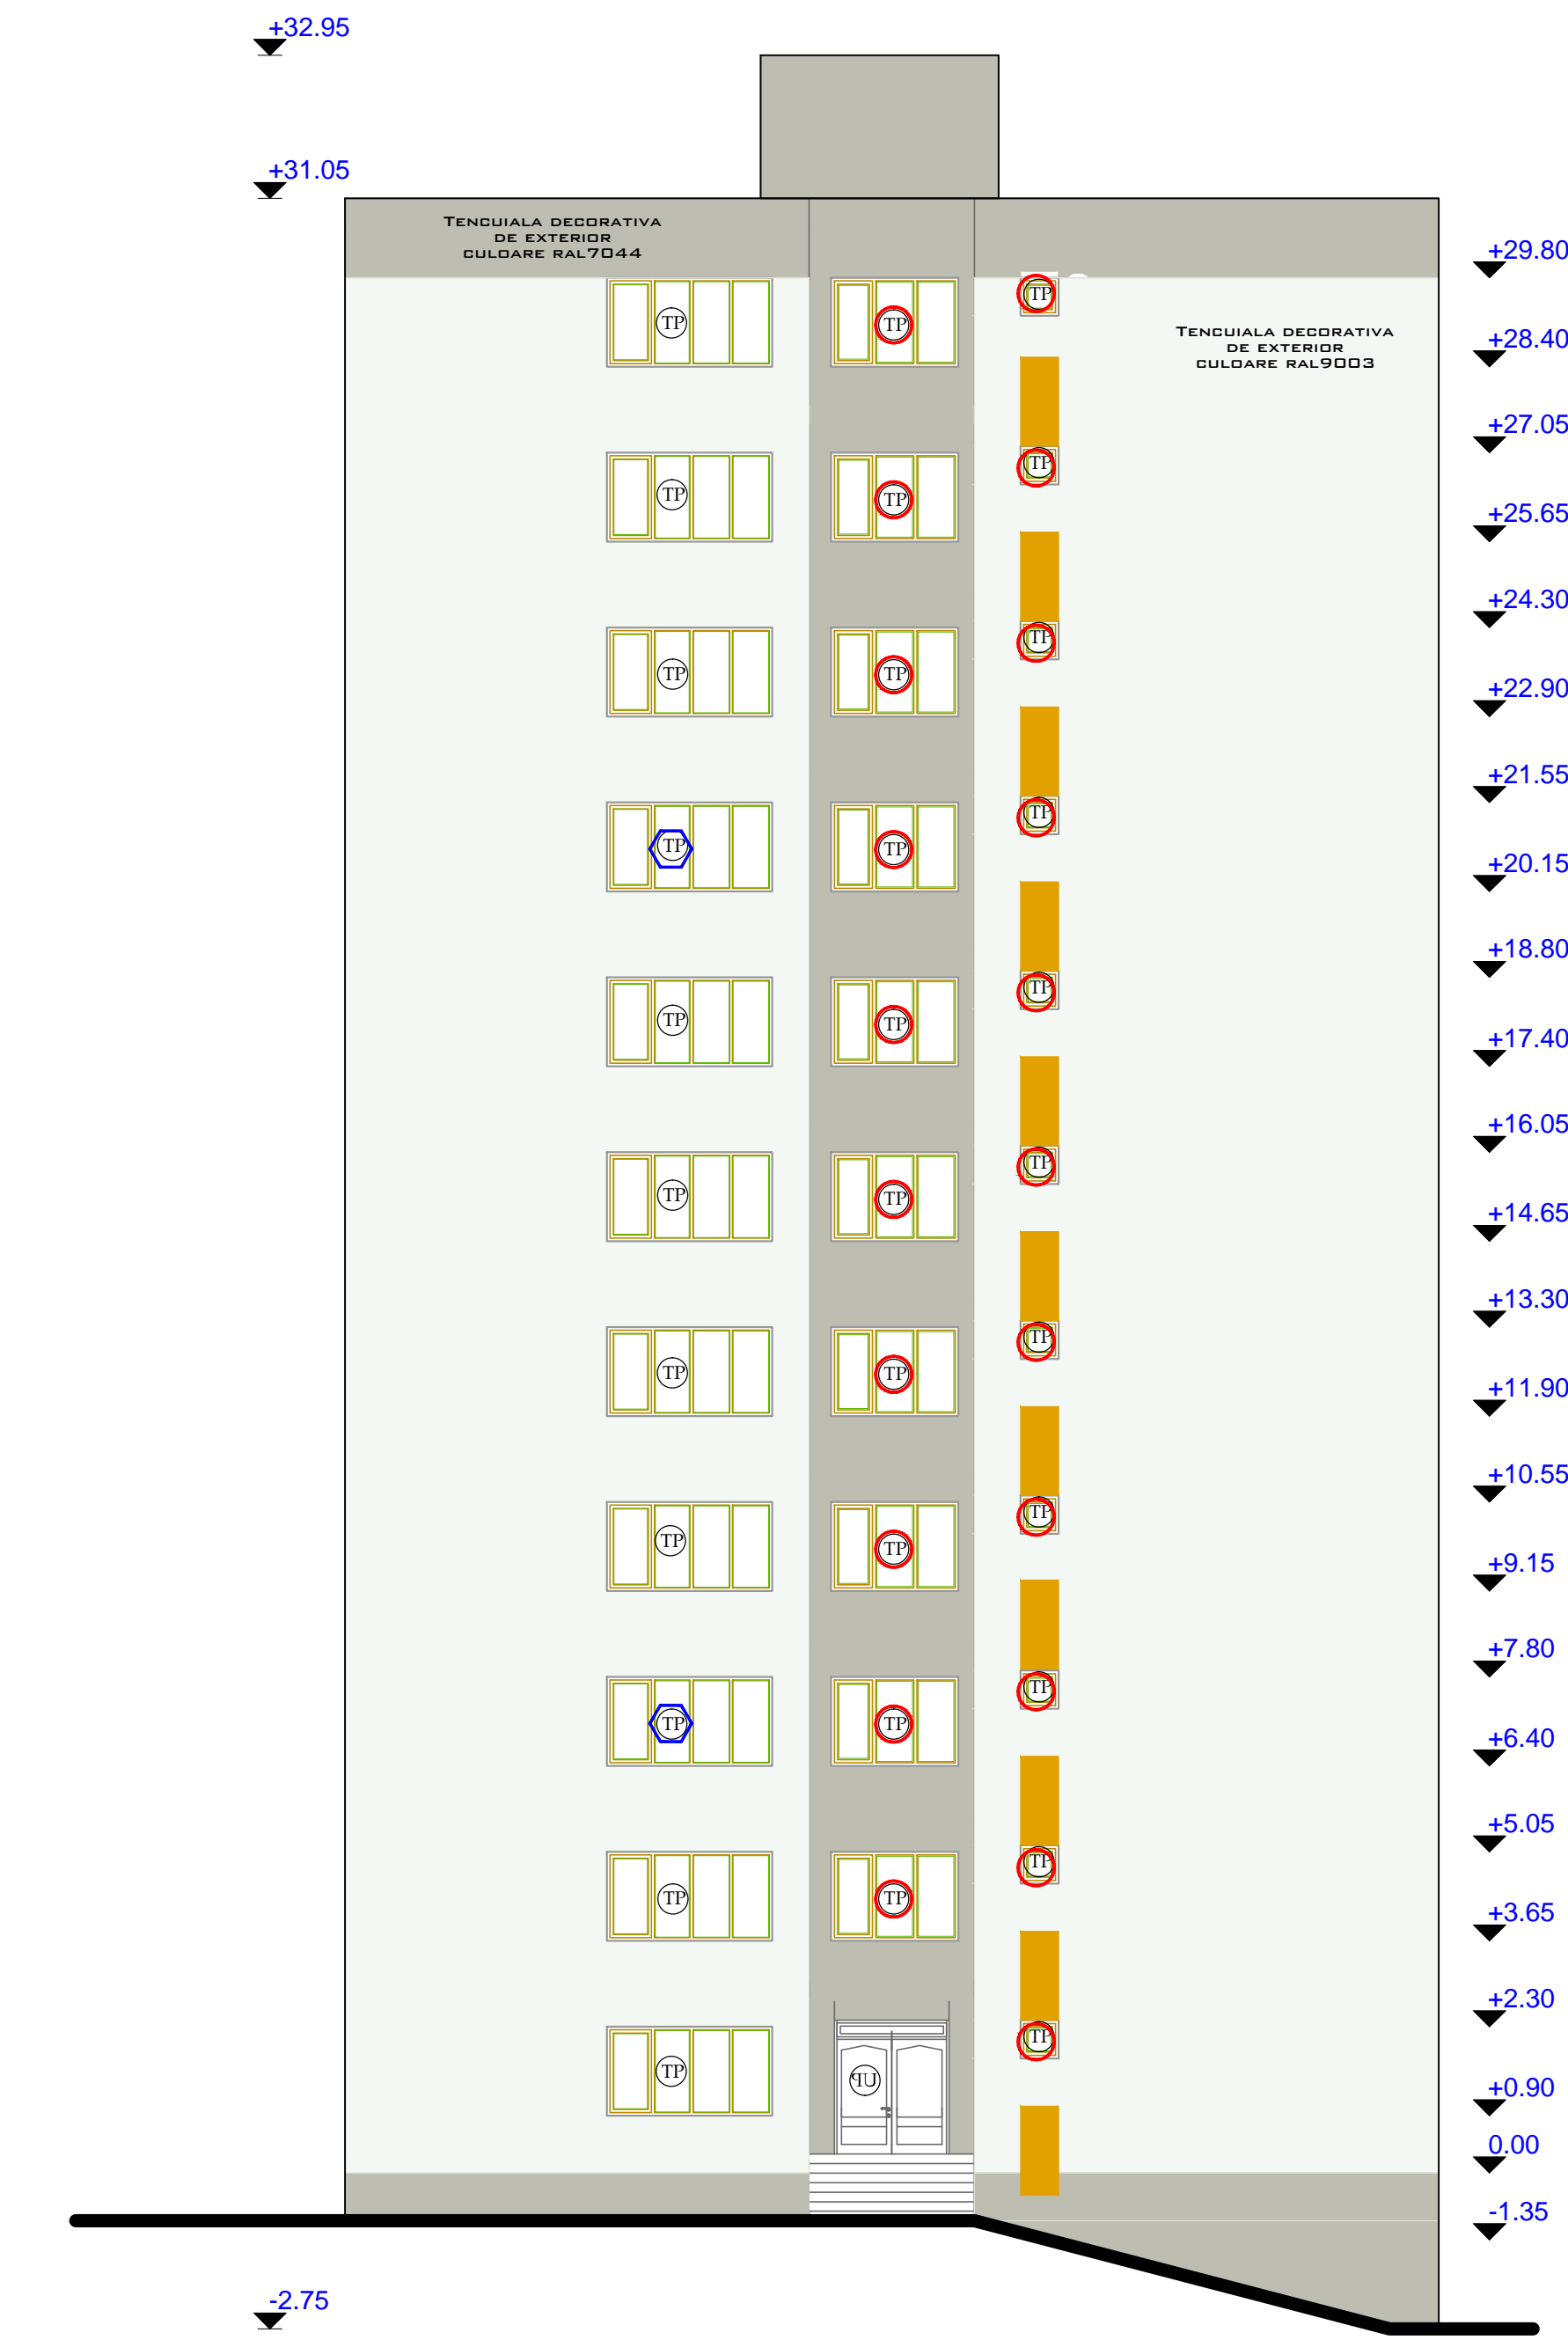

FATADA LATERALA DREAPTA PROPUISA

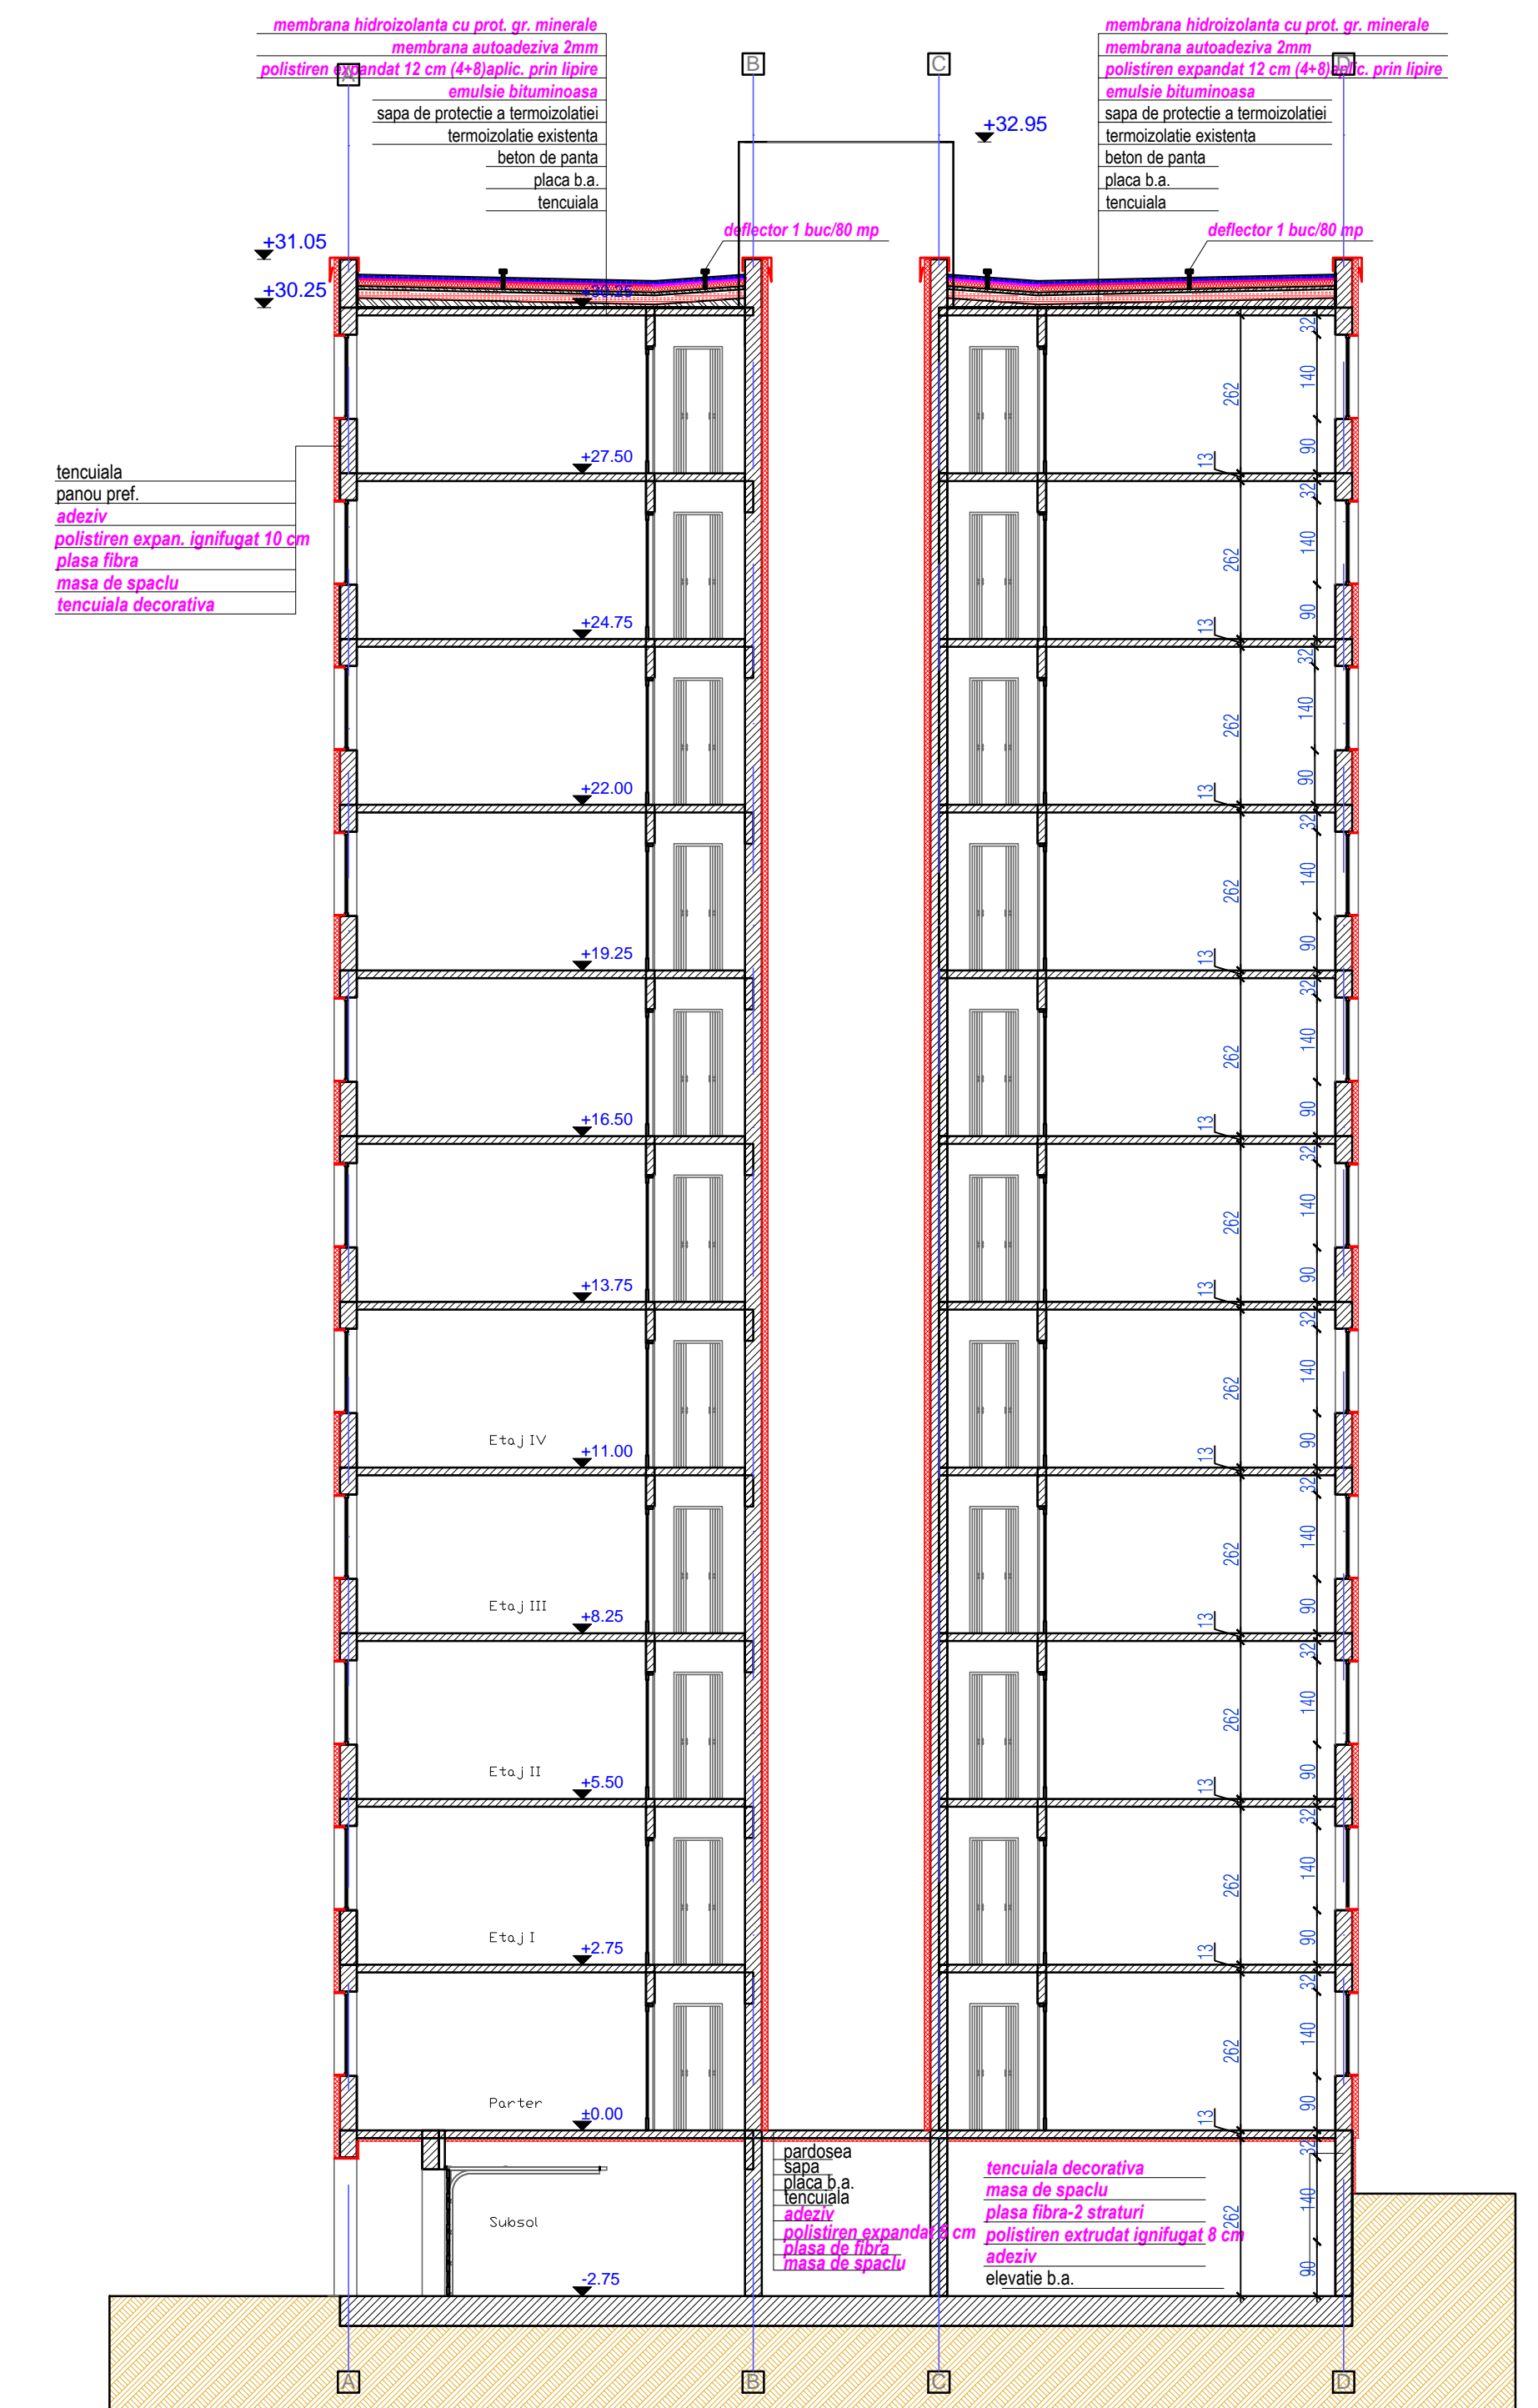

SECTIUNE A-A PROPUISA

LEGENDA:

- TP - tamplarie PVC cu geam termoizolant-inlocuita
- TP - tamplarie PVC cu geam termoizolant existenta
- UP - usa PVC cu geam termoizolant inlocuita

- Tencuiala decorativa culoare RAL 9003
- Tencuiala decorativa culoare RAL 9002
- Tencuiala decorativa culoare RAL 7044
- Tencuiala decorativa culoare RAL 1006

Verificator	Dr.ing. R. Marinov	Semnatura	A1	Referat de verificare nr.
Expert				Referat/ Expertiza nr. data
S.C. PROIECT C&A s.r.l.				
Str. Silista, bl.A73, sc.A, ap.7, Timisoara, jud. Time Tel. 0040-748-295432; Fax. 0040-356-107092				
Semnificatie		Semnatura	Scara	Titlu proiect
Sef proiect	Ing. Cristian Palade		1:100	REALIZARE TERMICA MOBIL
Proiectat	Arh. Laura Drascovici		Data	Amplasament
Desenat	Arh. Dan Ungur		APR 2013	Municipiul Timisoara, Str. Brandusei nr.14
				Proiect
				100/96-TOR 14
				Faza
				D.A.L.I.+P.T
				Nr planşa
				R07-B