



FATADA LATERALA DREAPTA (propusa)

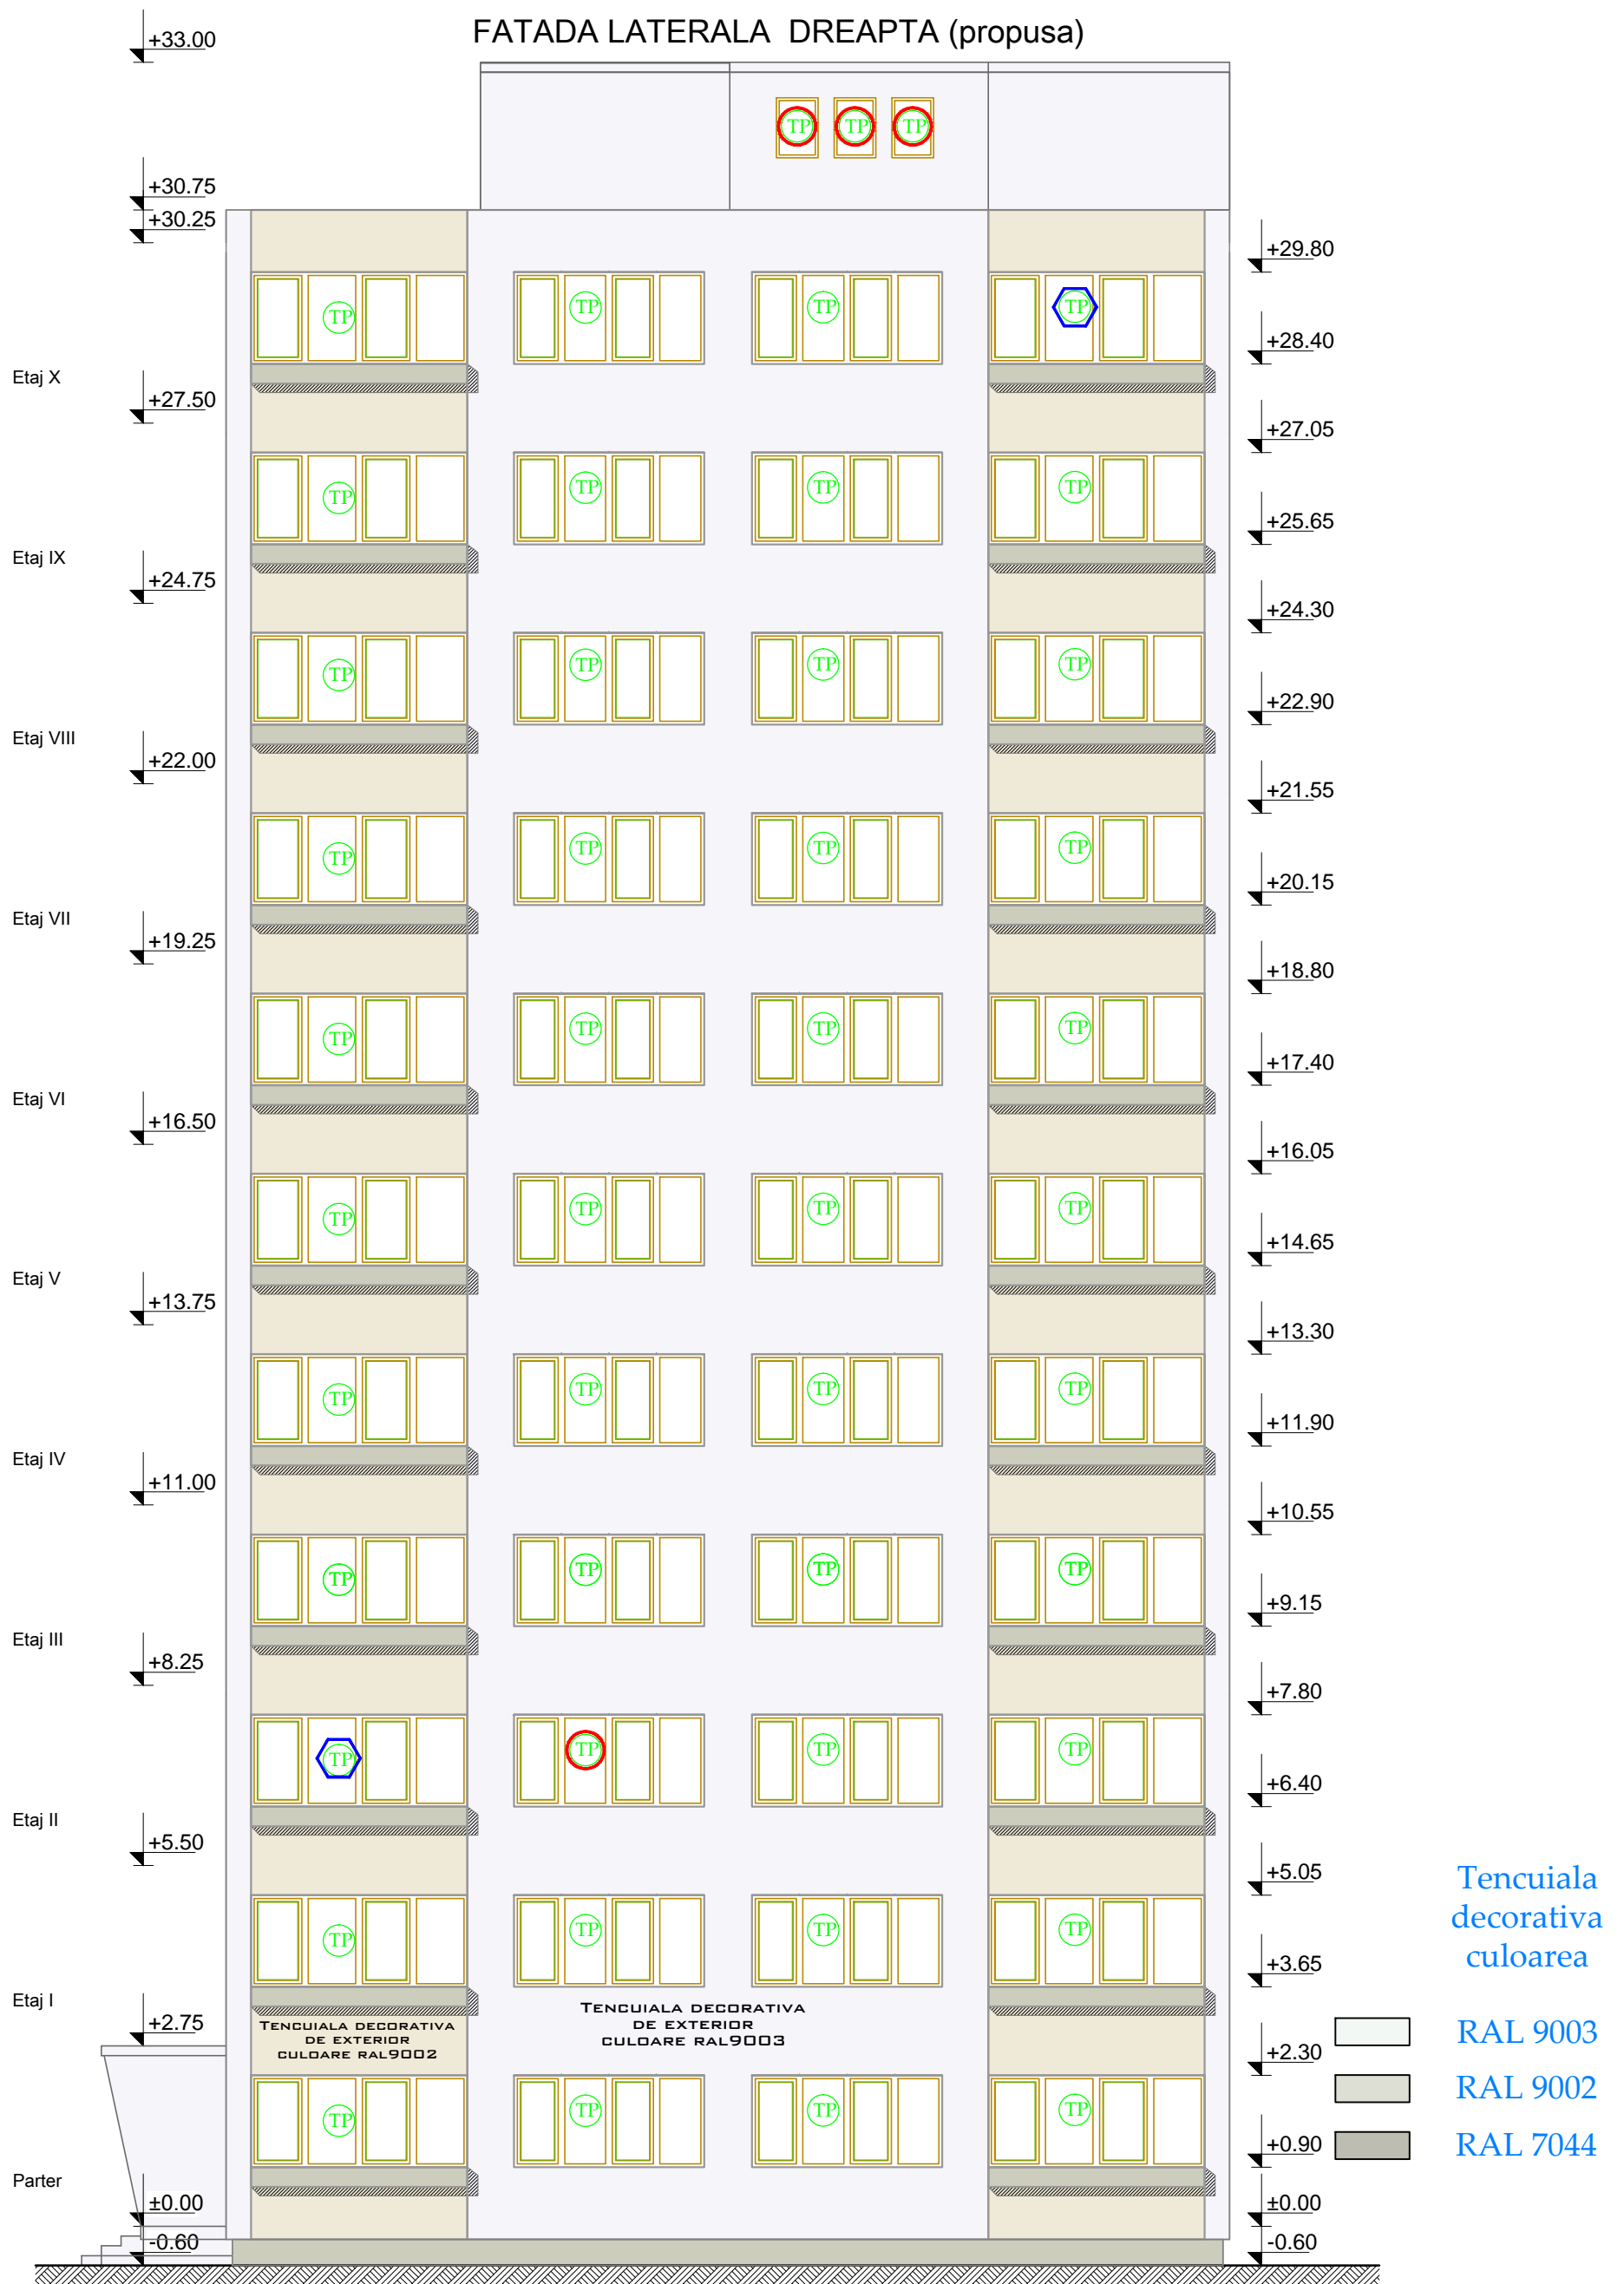

LEGENDA:

- TP - tamplarie PVC cu geam termoizolant-inlocuita
- TP - tamplarie PVC cu geam termoizolant existenta
- TP - inchidere logie cu tamplarie PVC cu geam termoizolant
- U - usa PVC cu geam termoizolant inlocuita

Verificator	Dr.ing. R. Marinov	A1	Referat de verificare nr.
Verificator/Expert	Nume	Semnatura	Cerinta
 S.C. PROIECT C&A s.r.l. Str. Siliistra, bl.A73, sc.A, ap.7, Timisoara, jud. Timis Tel. 0040-748-295432; Fax. 0040-356-107092		Beneficiar: Primaria Municipiului Timisoara Amplasament: Municipiul Timisoara, str. Ana Ipatescu, nr.29	
Semnificatie	Nume	Semnatura	Scara:
Sef proiect	Ing. Cristian Palade		1:100
Proiectat	Arh. Laura Drascovici		Data
Desenat	Arh. Dan Ungur		APR 2013
			Titlu proiect: REABILITARE TERMICA IMOBIL str. Ana Ipatescu, nr.29 Titlu plansa: Fatada laterala dreapta propusa
			Proiect: 100/35-IPA 29 Faza: D.A.L.I.+P.T Nr plansa: R07-B