


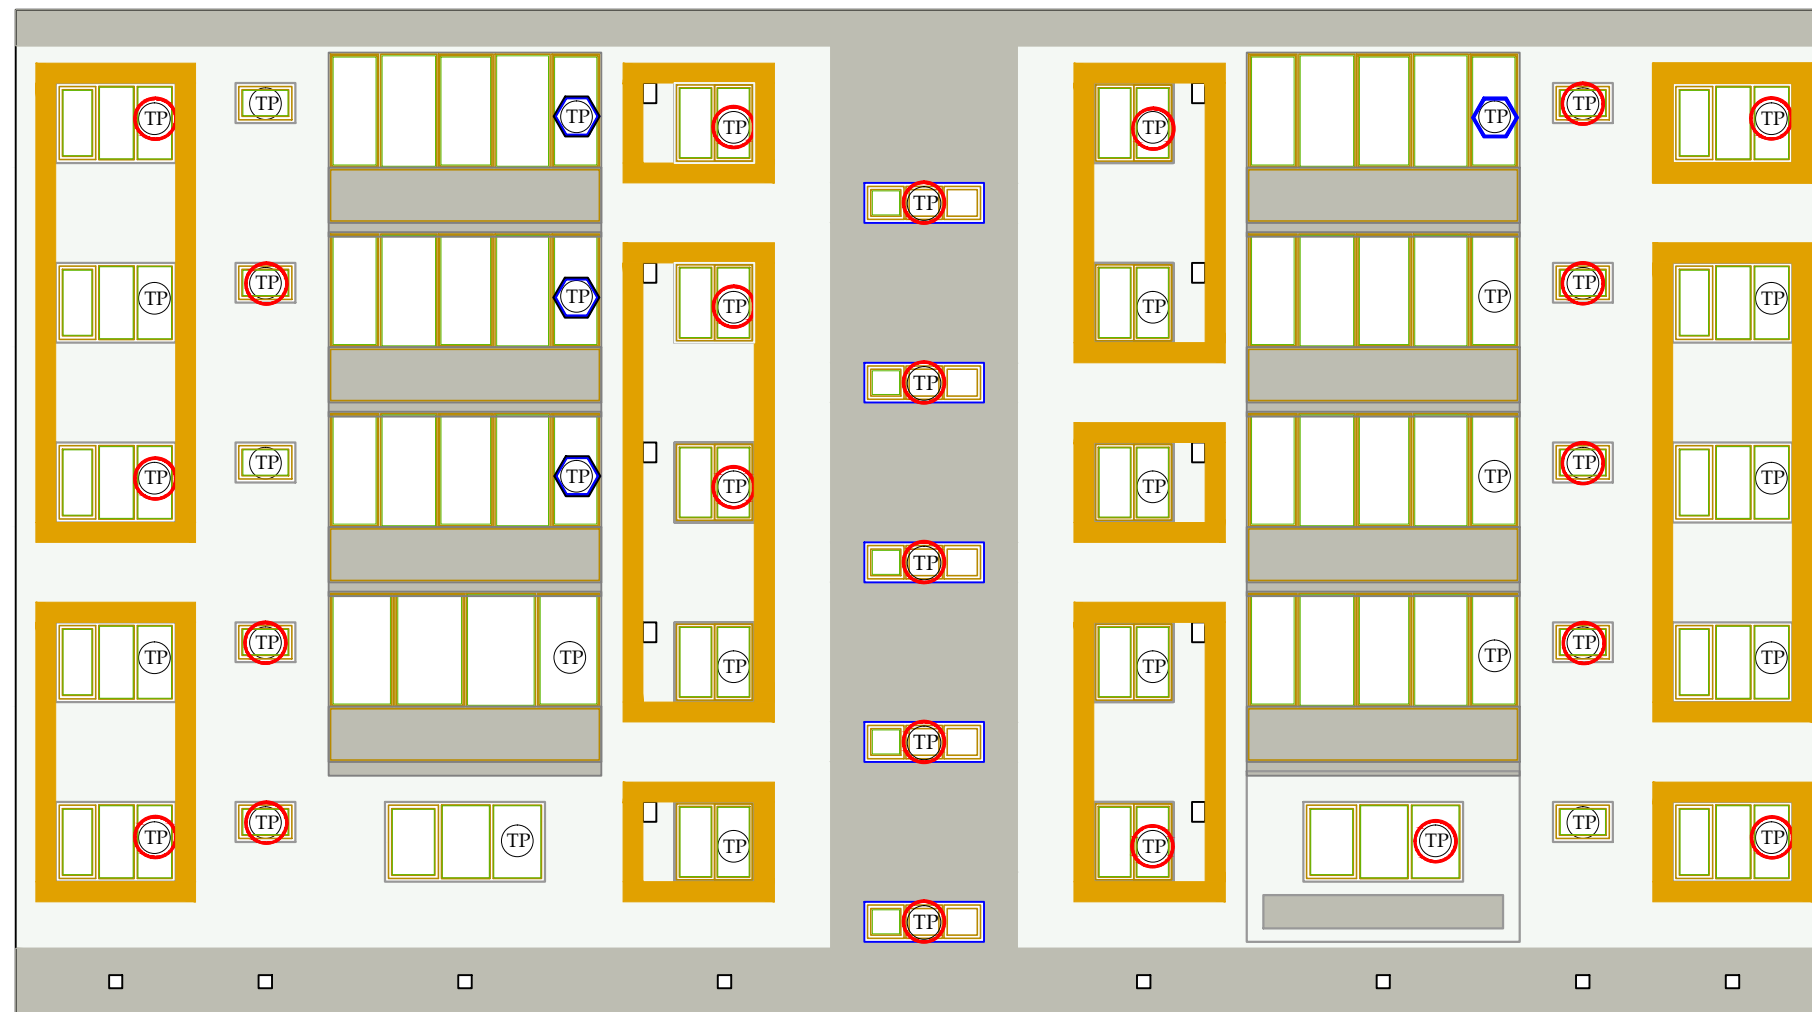


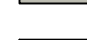



+14.35
+13.75
+11.00
+8.25
+5.50
+2.75
+0.00
-0.90



LEGENDA:

-  tamplarie PVC cu geam termoizolant-inlocuita
-  tamplarie PVC cu geam termoizolant existenta
-  inchidere logie cu tamplarie PVC cu geam termoizolant

-  RAL 1006
-  RAL 7044
-  RAL 9003

Verificator	Dr.ing. R. Marinov		A1	Referat de verificare nr.
Verificator/Expert	Nume	Semnatura	Cerinta	Referat/ Expertiza nr./data
 <p>S.C. PROIECT C&A S.R.L. Str. Silistra, bl.A73, sc.A, ap.7, Timisoara, jud. Timis Tel. 0040-748-295432; Fax. 0040-356-107092</p>				Beneficiar: Primaria Municipiului Timisoara Amplasament Municipiul Timisoara, Calea Martirilor , nr. 29
Proiectat	Arh. Laura Drascovici		Scara: 1:100	Proiect 100/61-MAR 29
Desenat	Ing. Gabriel Marusanici		Data DEC 2012	Faza P.T.
Semnificatie	Nume	Semnatura	Titlu proiect: REABILITARE TERMICA IMOBIL Calea Martirilor , nr. 29	Nr plansa R06-B
Sef proiect	Ing. Cristian Palade		Titlu plansa: Fatada posterioara propusa	