



FATADA POSTERIOARA (propusa)

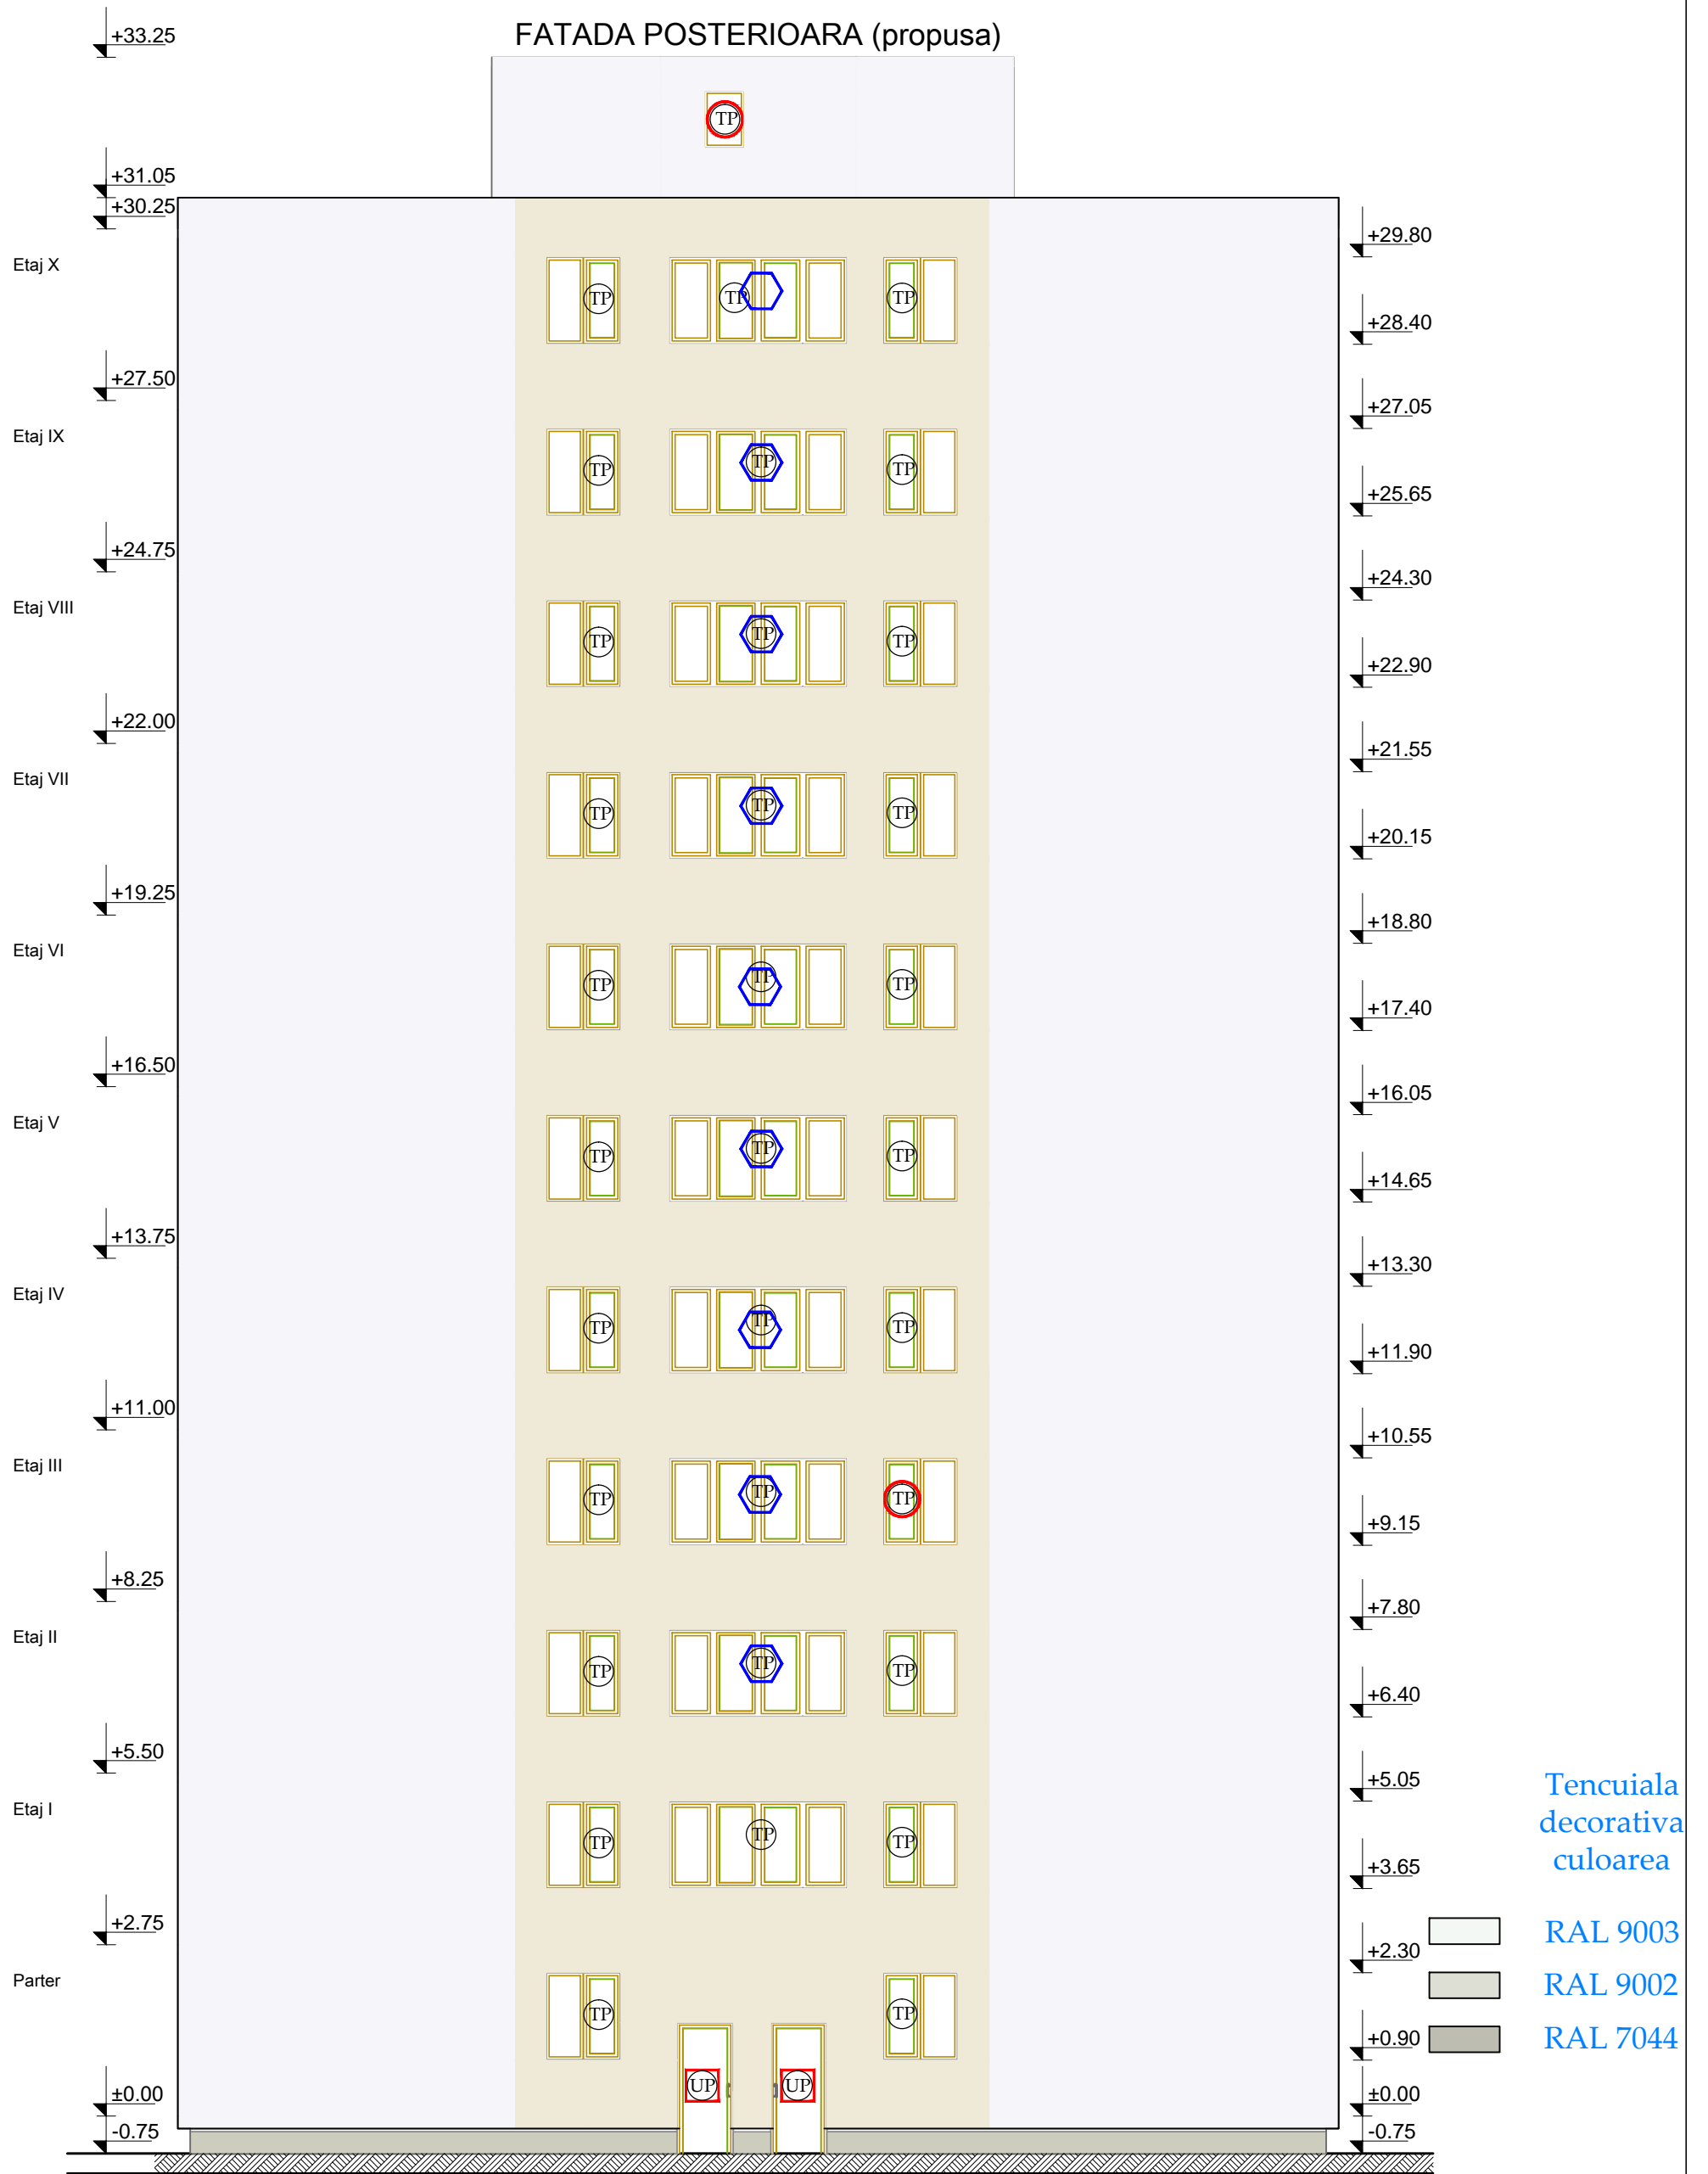

LEGENDA:

- TP - tamplarie PVC cu geam termoizolant-inlocuita
- TP - tamplarie PVC cu geam termoizolant existenta
- TP - inchidere logie cu tamplarie PVC cu geam termoizolant
- UP - usa PVC cu geam termoizolant inlocuita

Verificator	Dr.ing. R. Marinov		A1	Referat de verificare nr.
Verificator/Expert	Nume	Semnatura	Cerinta	Referat/ Expertiza nr./data
 S.C. PROIECT C&A S.R.L. Str. Silistra, bl.A73, sc.A, ap.7, Timisoara, jud. Timis Tel. 0040-748-295432; Fax. 0040-356-107092				Beneficiar: Primaria Municipiului Timisoara Amplasament Municipiul Timisoara, Calea Sagului nr. 24
Semnificatie	Nume	Semnatura	Scara:	Titlu proiect:
Sef proiect	Ing. Cristian Palade		1:100	REABILITARE TERMICA IMOBIL Calea Sagului nr. 24
Proiectat	Arh. Laura Drascovici		Data	Titlu plansa:
Desenat	Ing. Gabriel Marusanici		APR 2013	Fatada posterioara propusa
				Proiect 100/5-SAG 24 Faza P.T + D.A.L.I. Nr plansa R06-B