



FATADA POSTERIOARA PROPUSA

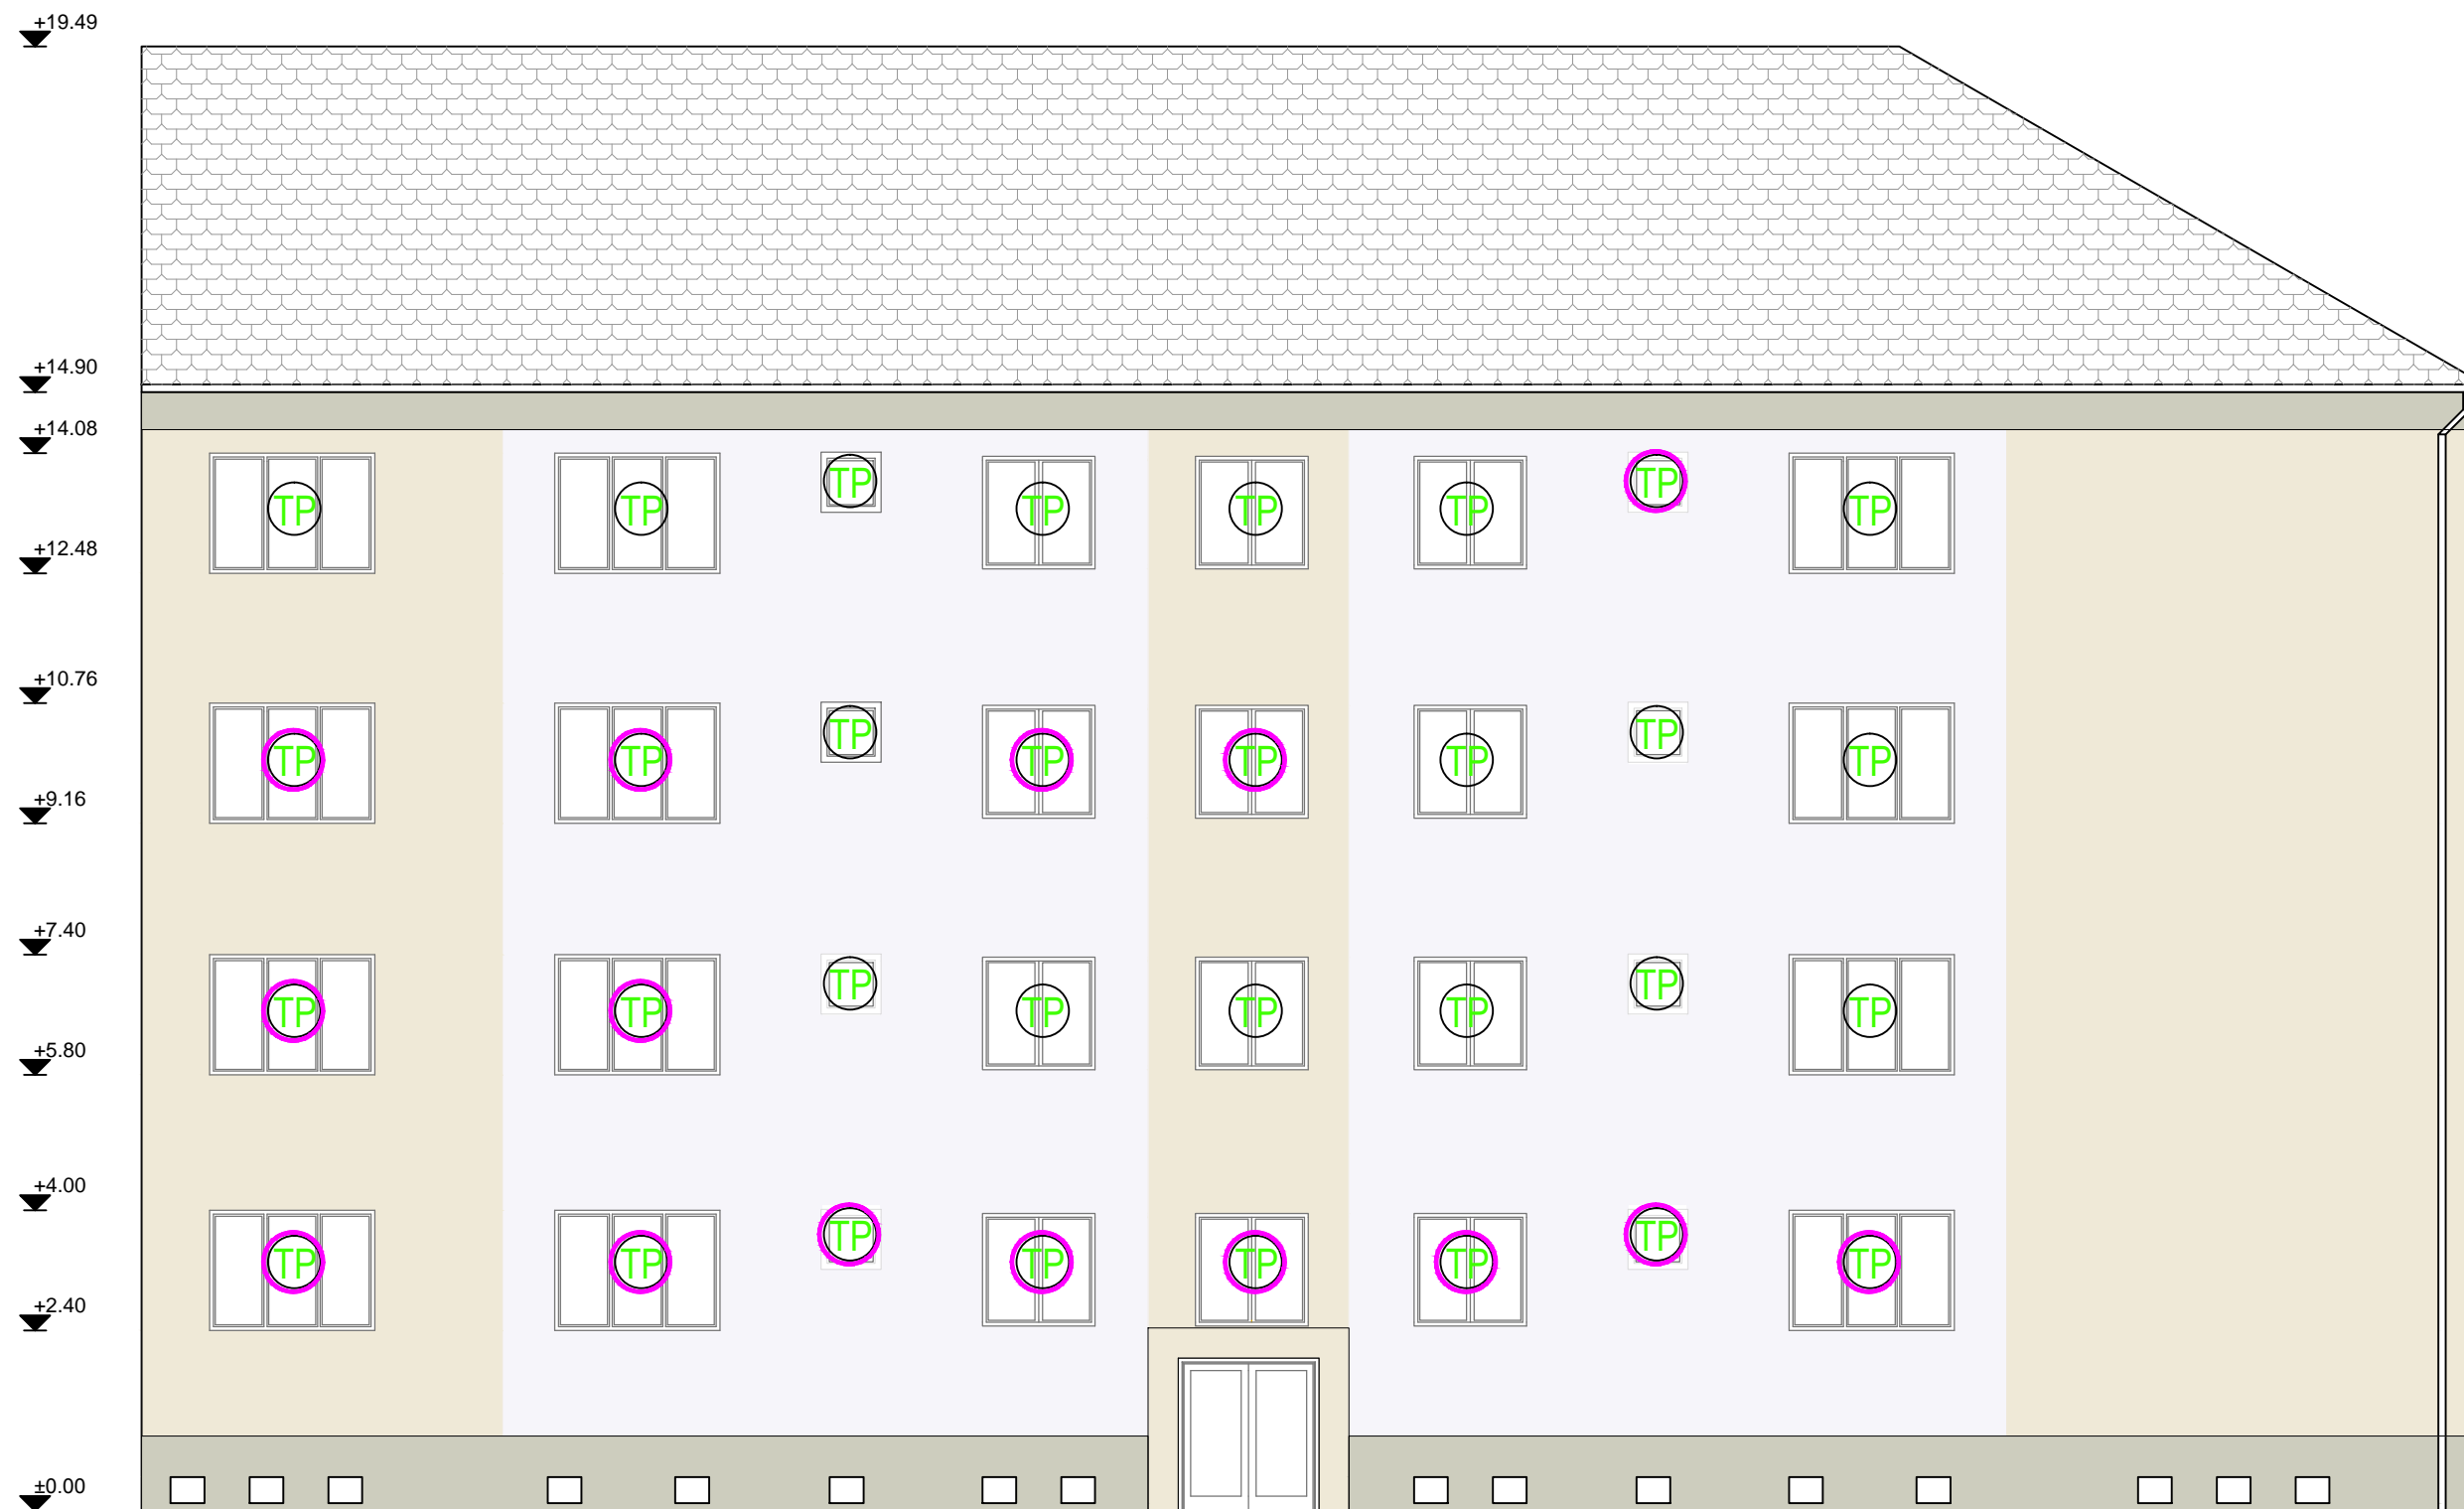

LEGENDA

- Ⓣ Tamplarie lemn cu geam simplu tras
- Ⓣ Tamplarie PVC cu geam dublu termoizolat
- Ⓣ Tamplarie metalica cu geam simplu tras

Verificator	Dr.ing. R. Marinov		A1	Referat de verificare nr.	
Verificator/ Expert	Nume	Semnatura	Cerinta	Referat/ Expertiza nr./data	
	 S.C. PROIECT C&A S.R.L. Str. Silistra, bl.A73, sc.A, ap.7, Timisoara, jud. Timis Tel. 0040-748-295432, Fax. 0040-356-107092			Beneficiar: Primaria Municipiului Timisoara Amplasament Municipiul Timisoara, Bdul.Take Ionescu nr.45	Proiect 100/47-TAKE 45
Semnificatie	Nume	Semnatura	Scara:	Titlu proiect:	
Sef proiect	Ing. Cristian Palade		1:100	REABILITARE TERMICA IMOBIL Bdul.Take Ionescu nr.45	
Proiectat	Arh. Laura Drascovici		Data	Titlu plansa:	
Desenat	Ing. Gabriel Marusanici		APR 2013	Fatada posterioara propus	
				Faza D.A.L.I.+P.T	
				Nr plansa R05-B	