



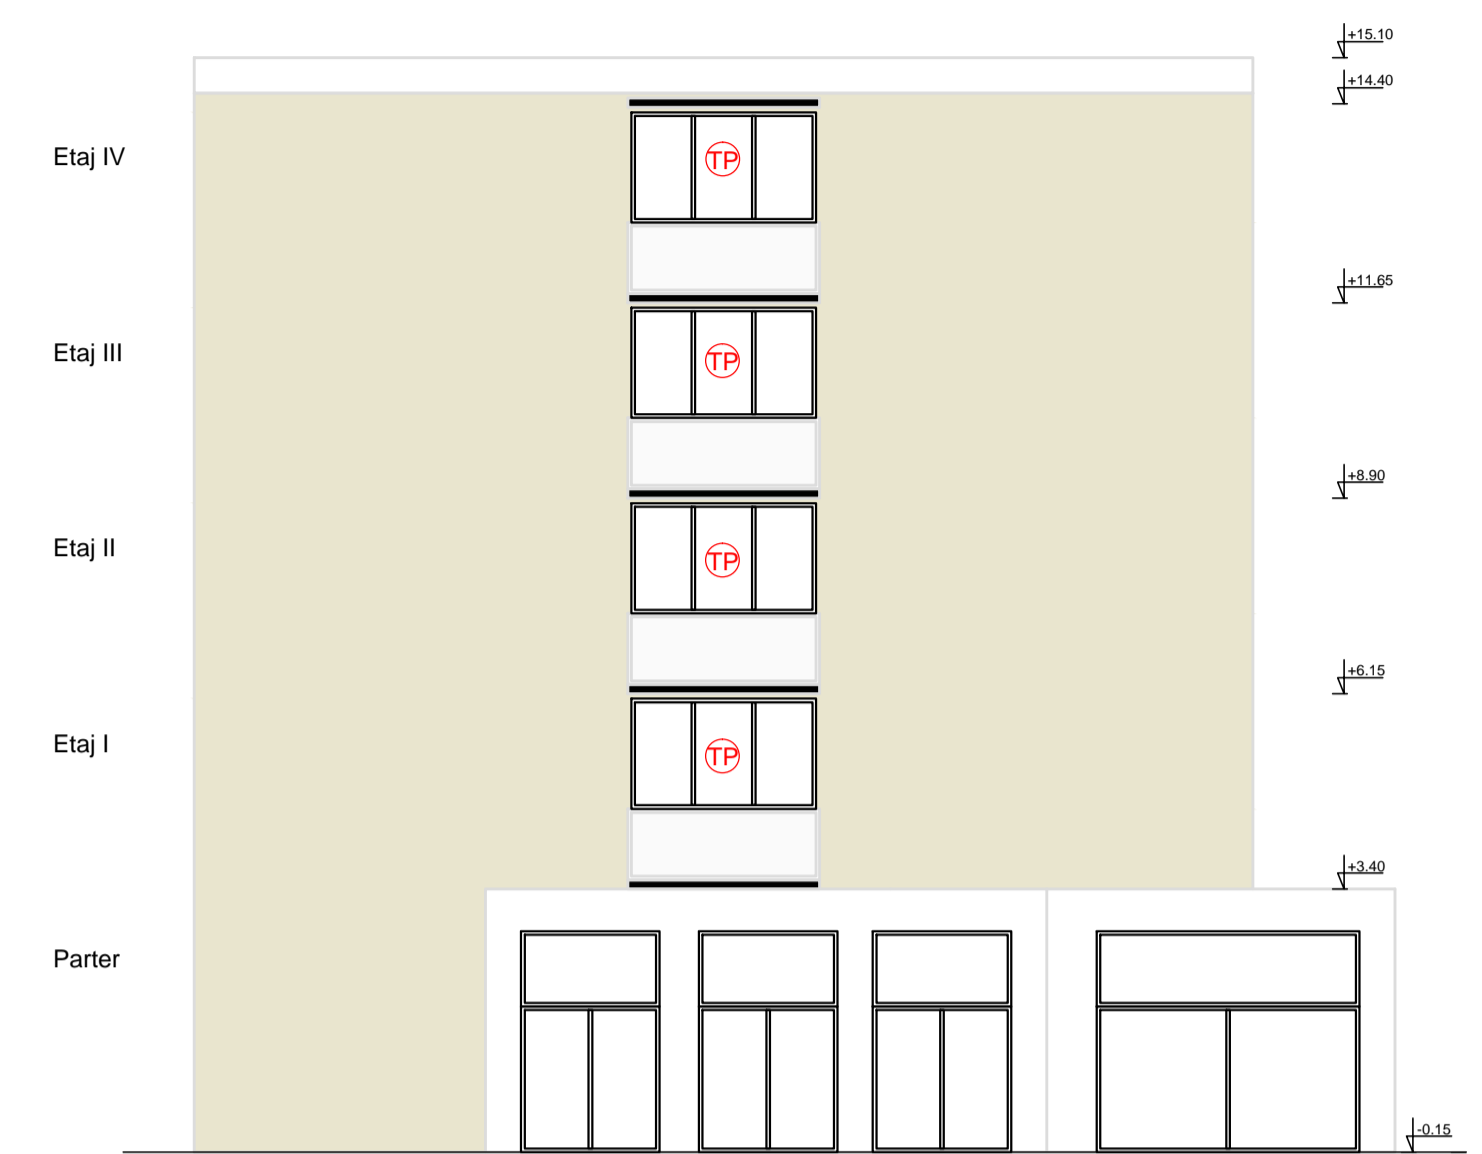

Fatada principala propusa
Scara 1:100






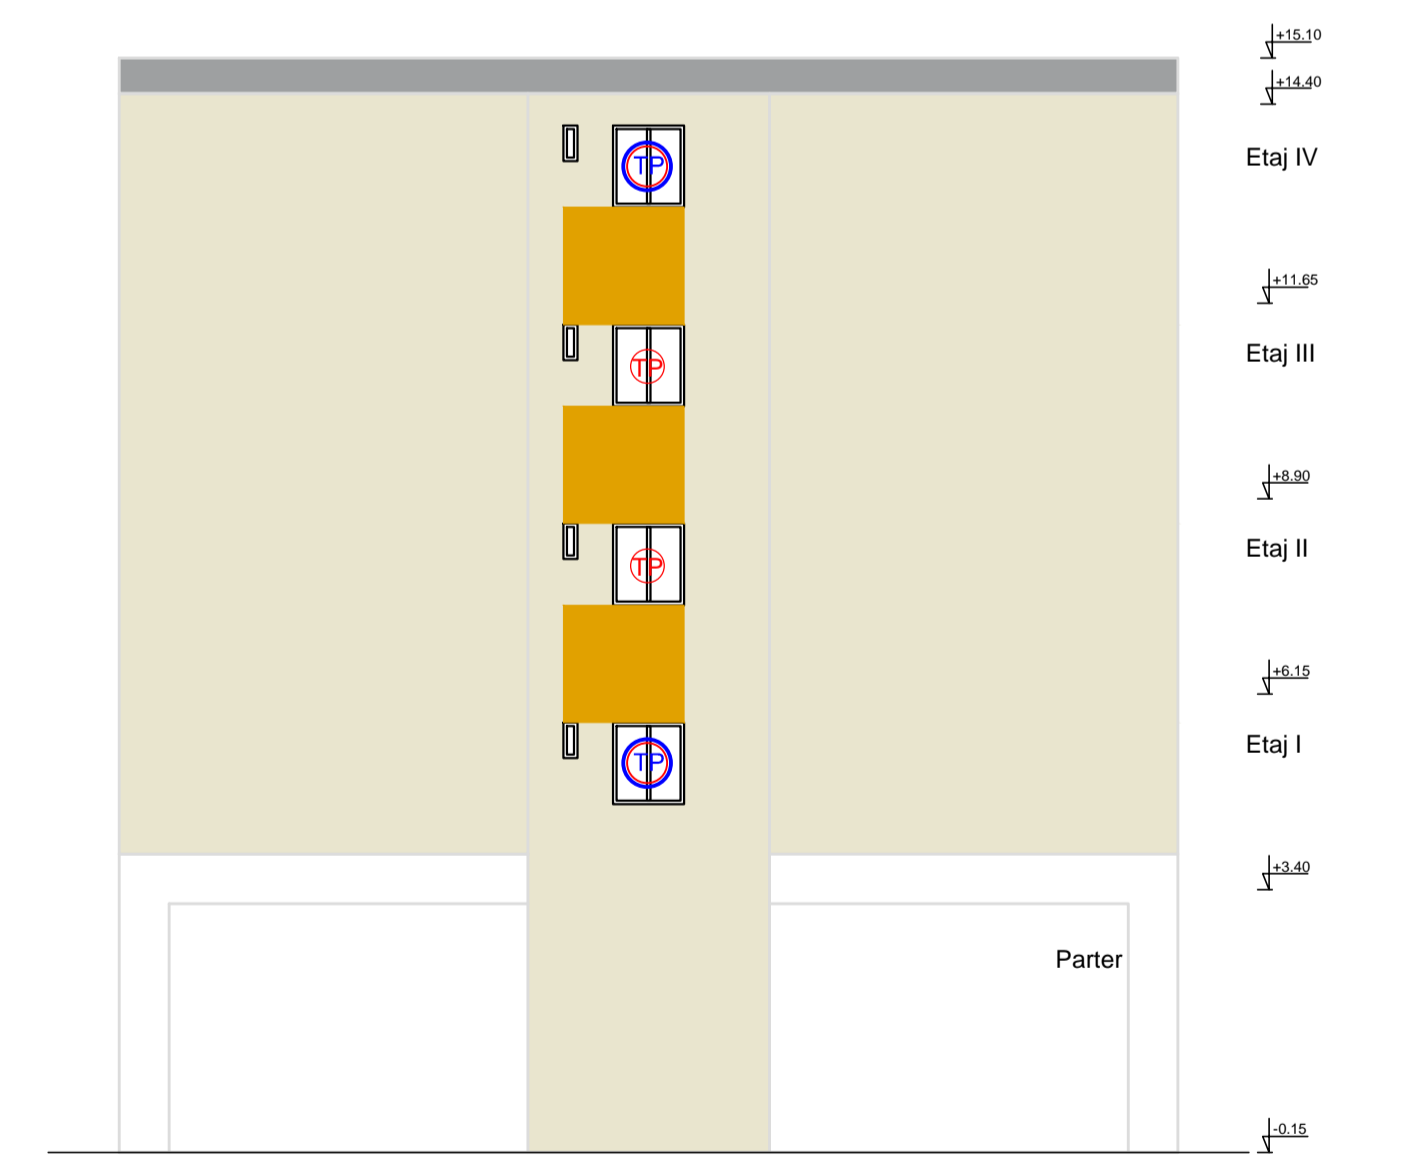


Fatada posterioara propusa
Scara 1:100




Fatada lateral dreapta propusa
Scara 1:100

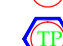LEGENDA:

-  tamplarie PVC cu geam termoizolant-inoacuita
-  tamplarie PVC cu geam termoizolant existenta
-  inchidere logie/balcon cu tamplarie PVC cu geam termoizolant

-  ALB
-  RAL 1006
-  RAL 1013

Verificator	Dr.ing. R. Marinov		A1	Referat de verificare nr.	
Verificator	Dr.ing. R. Marinov	Semnatura	Cerinta	Referat/ Expertiza nr./data	
		Str. Sileta, bl. A73, sc. A, ap. 7, Timisoara, jud. Timis Tel. 0040-748-295432, Fax. 0040-356-107092		Beneficiar:	Primaria Municipiului Timisoara
				Amplasament	Municipiul Timisoara, Calea Aradului, nr. 30 bl 7, sc. A,B
Semnificatie	Titlu proiect:	Scara:			
Sef proiect	Ing. Cristian Palade	1:100		REABILITARE TERMICA IMOBIL. Calea Aradului, nr. 30 bl 7, sc. A,B	Faza P.T.
Proiectat	Arh. Laura Drascovici	Data		Titlu plansa:	Nr plansa
Desenat	Ing. Gabriel Marusanici	DEC 2012		Fatada principala,posteroara,stanga si dreapta propusa	R03-B