


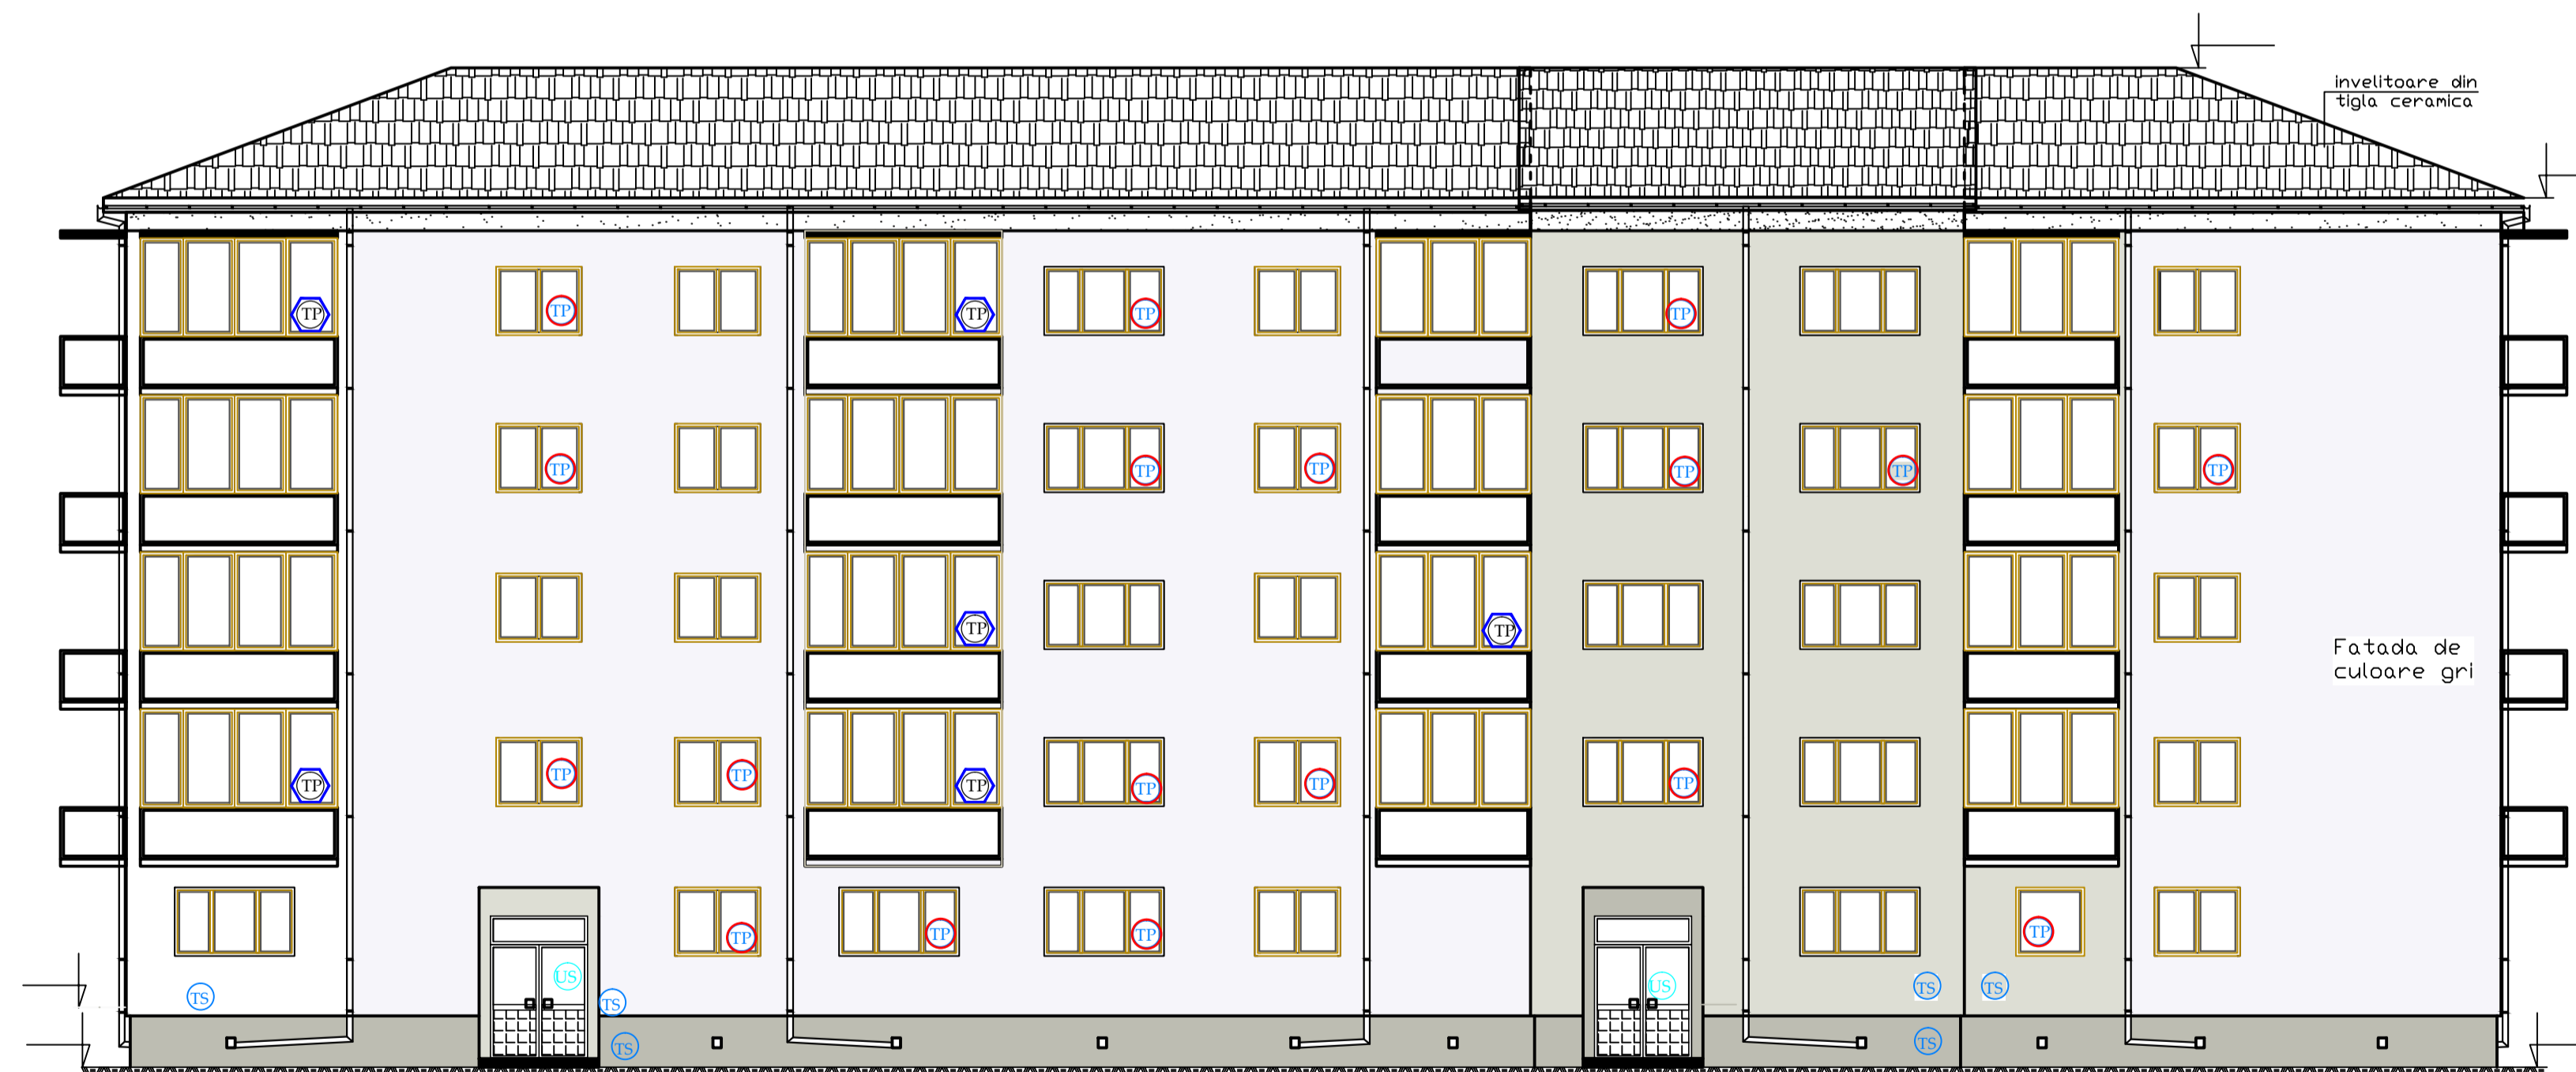

Fatada posterioara propusa
Scara 1:100



Fatada principala propusa
Scara 1:100

LEGENDA:

- TP - tamplarie PVC cu geam termoizolant-inlocuita
- TP - tamplarie PVC cu geam termoizolant existenta
- UB - inchidere logie cu tamplarie PVC cu geam termoizolant
- LS - usa PVC cu geam termoizolant inlocuita

- Tencuiala decorativa culoare RAL 9003
- Tencuiala decorativa culoare RAL 9002
- Tencuiala decorativa culoare RAL 7044

		Primaria Municipiului Timisoara	
		Municipiul Timisoara, Calea Aradului, nr.97.AB , sc.A	
		100113-ARA.97.AB	
Cristian Palade	1:100	REABILITARE TERMICA MOBIL Calea Aradului, nr.97.AB , sc.A	P.T.
Laura Drascovici	DEC 2012	Fatada principala , posterioara propus	R02-B
Gabriel Marusanici			