
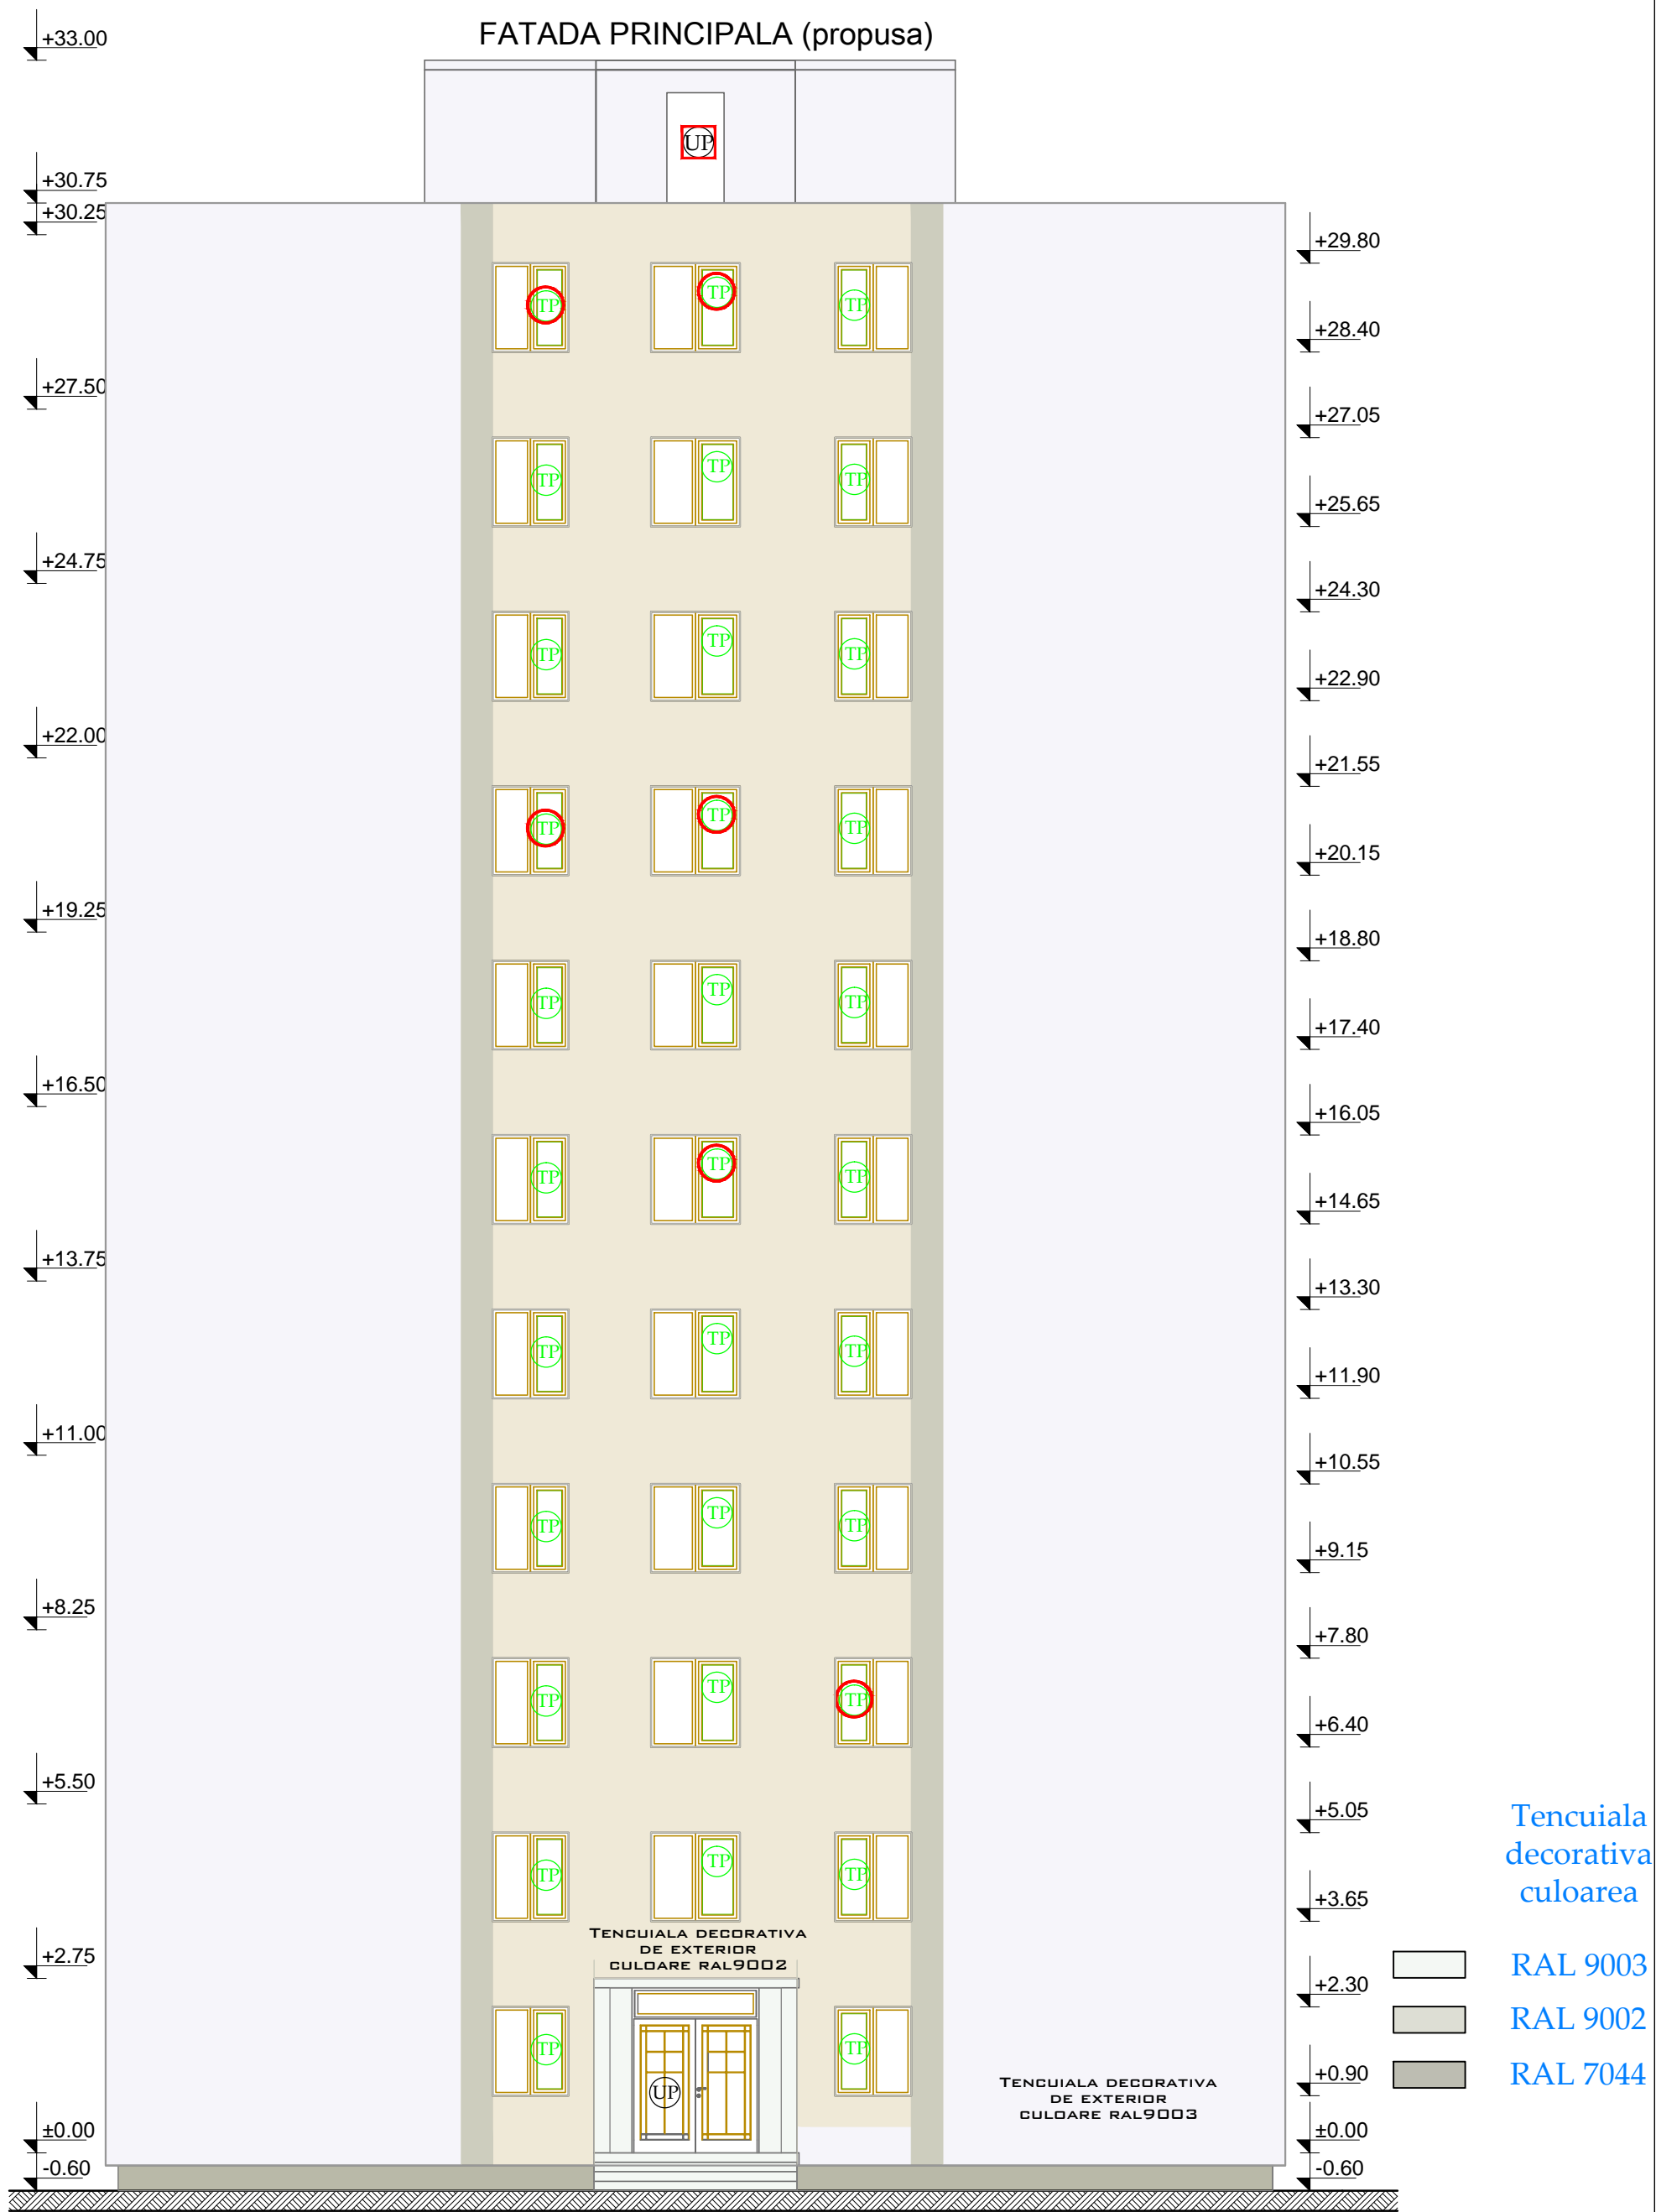


# FATADA PRINCIPALA (propusa)

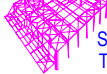

## LEGENDA:

- TP - tamplarie PVC cu geam termoizolant-inlocuita
- TP - tamplarie PVC cu geam termoizolant existenta
- TP - inchidere logie cu tamplarie PVC cu geam termoizolant
- UP - usa PVC cu geam termoizolant inlocuita

Verificator	Dr.ing. R. Marinov		A1	Referat de verificare nr.	
Verificator/Expert	Nume	Semnatura	Cerinta	Referat/ Expertiza nr./data	
 S.C. PROIECT C&A s.r.l. Str. Siliistra, bl.A73, sc.A, ap.7, Timisoara, jud. Timis Tel. 0040-748-295432; Fax. 0040-356-107092			Beneficiar: Primaria Municipiului Timisoara		Proiect
			Amplasament Municipiul Timisoara, str. Ana Ipatescu, nr.29		100/35-IPA 29
Semnificatie	Nume	Semnatura	Scara:	Titlu proiect:	Faza
Sef proiect	Ing. Cristian Palade		1:100	REABILITARE TERMICA IMOBIL str. Ana Ipatescu, nr.29	D.A.L.I+P.T
Proiectat	Arh. Laura Drascovici		Data	Titlu plansa:	Nr plansa
Desenat	Arh. Dan Ungur		APR 2013	Fatada principala propusa	R05-B