





Fatada principala propus  
Scara 1:100

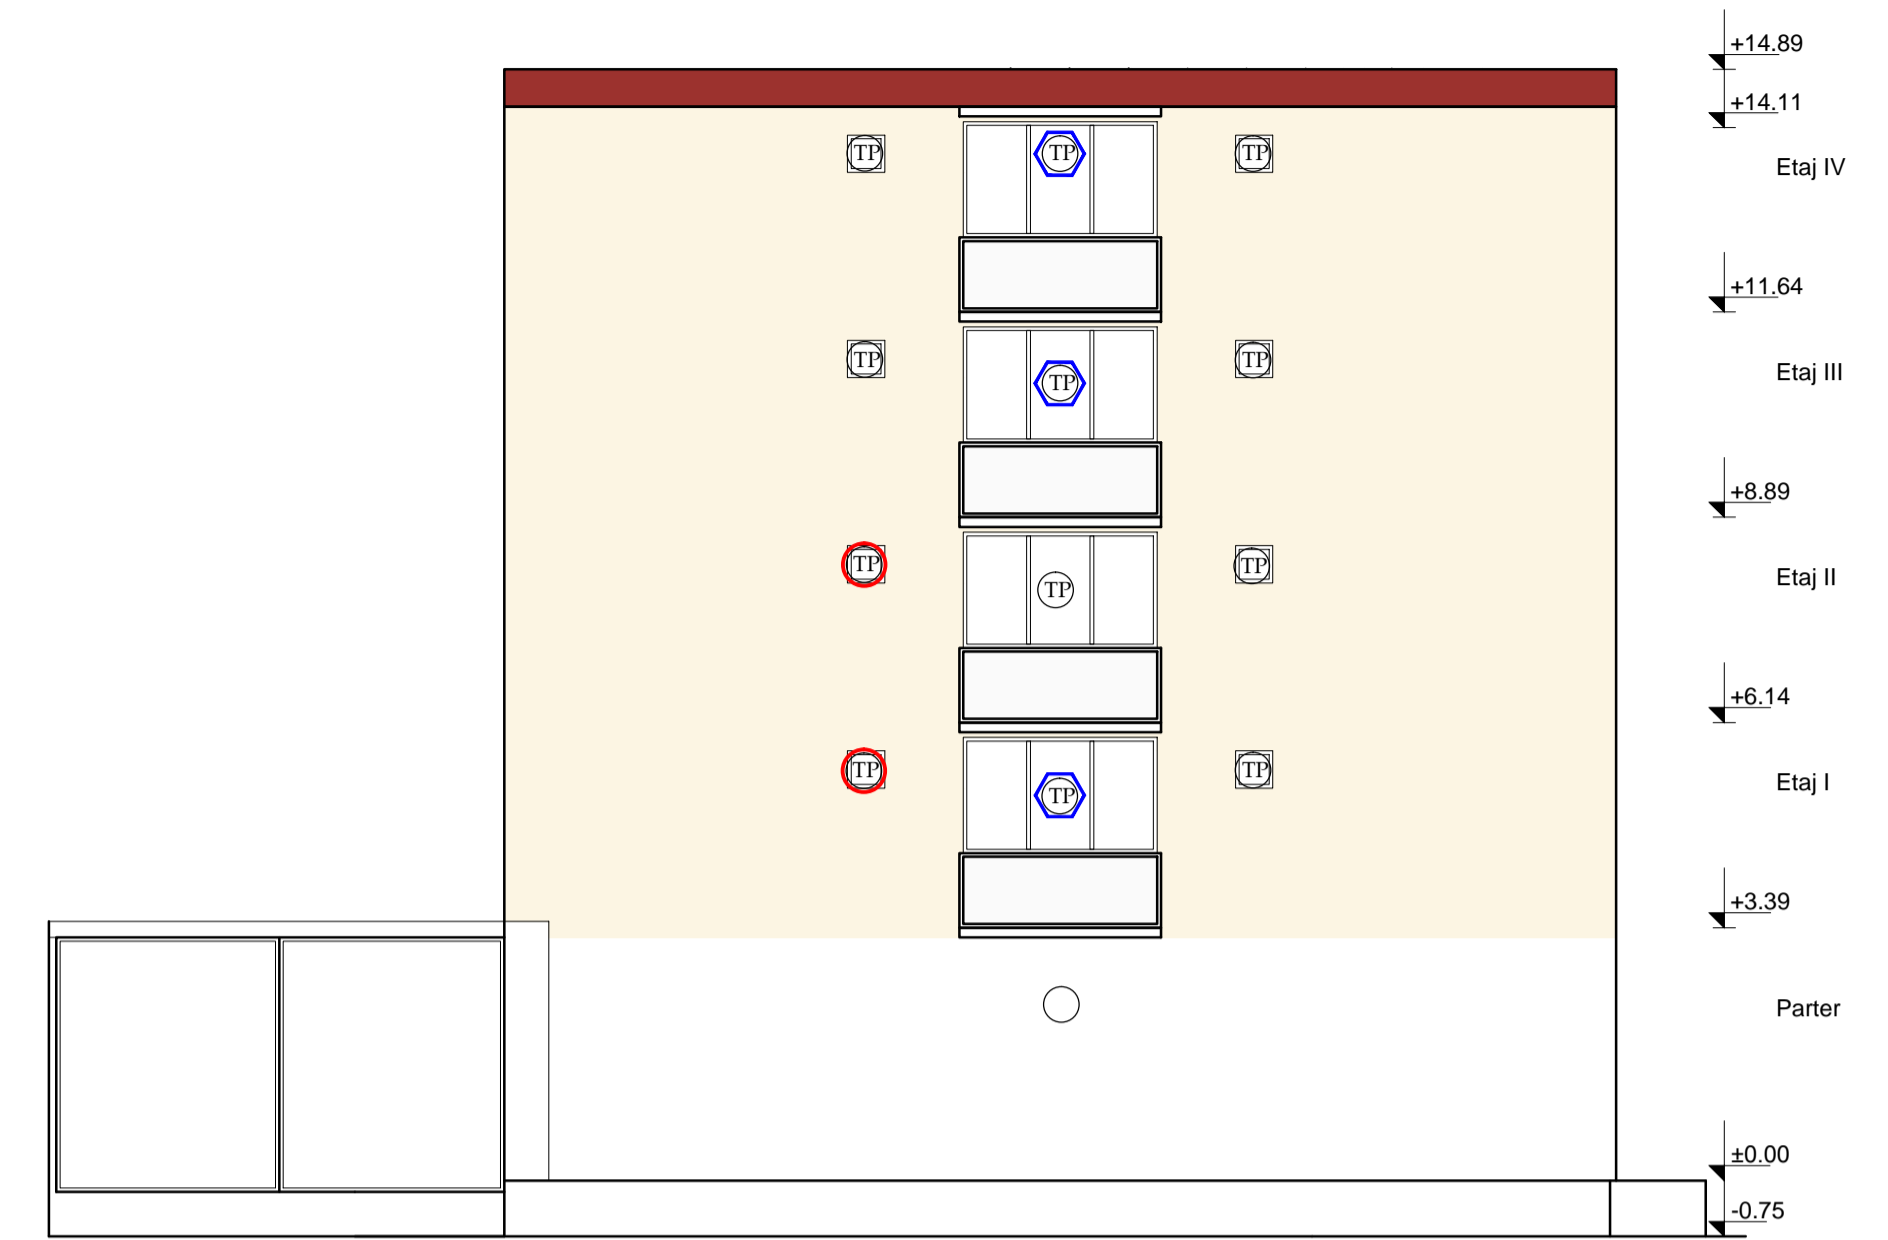

Fatada lateral stanga propus  
Scara 1:100



Fatada posterioara propus  
Scara 1:100

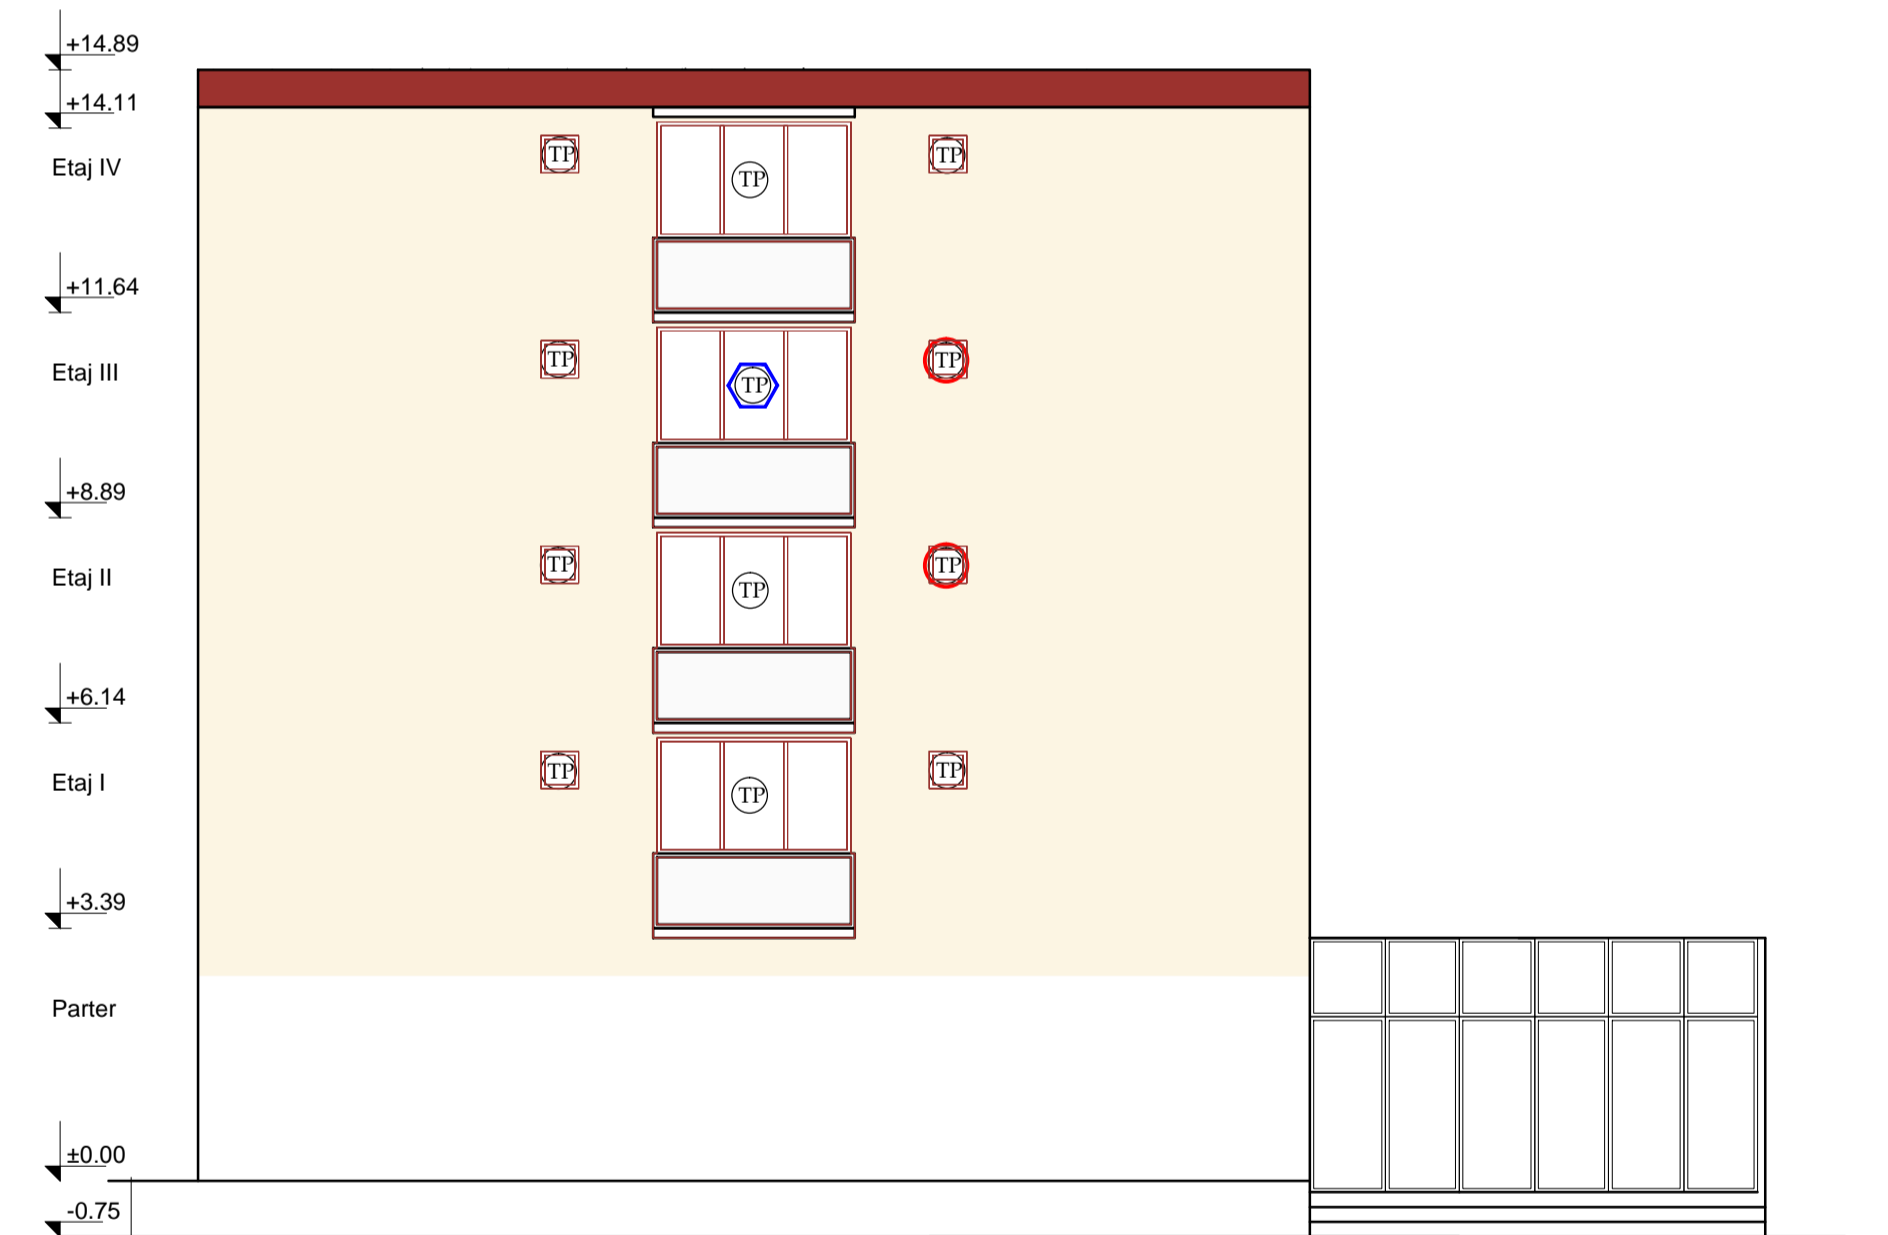

Fatada lateral stanga propus  
Scara 1:100

- LEGENDA:
- tamplarie PVC cu geam termoizolant-inlocuita
  - tamplarie PVC cu geam termoizolant existenta
  - inchidere logie/balcon cu tamplarie PVC cu geam termoizolant

- RAL 1013
- RAL 3013
- ALB

Verificator Dinuz	Dring, R. Marinov		A1	Referat de verificare nr.	
Nume		Semnatura	Cernita	Referat: Experienta nr./data	
<b>S.G. PROIECT C&amp;A s.r.l.</b>				Beneficiar:	Primaria Municipiului Timisoara
Sr. Silistra, bl. A73, sc. A, ap. 7, Timisoara, jud. Timis Tel. 0040-748-295432; Fax. 0040-366-107092				Amplasament	Municipiul Timisoara, Bdul. Liviu Rebreanu nr. 1.3, sc. A+B
Semnificatie	Nume	Semnatura	Scara	Titlu proiect:	
Sef proiect	Ing. Cristian Palade		1:100	REABILITARE TERMICA IMOBIL	Faza P.T.
Proiectat	Arh. Laura Drascovici			Bdul. Liviu Rebreanu nr. 1.3, sc. A+B	
Desenat	Arh. Stig Dan Ungur			Titlu plansa:	Nr plansa R04-B
				Plan fatada principala, posterioara, stanga si dreapta propusa	
				Data	
				DEC 2012	