



FATADA LATERALA DREAPTA propusa  
Scara 1:100

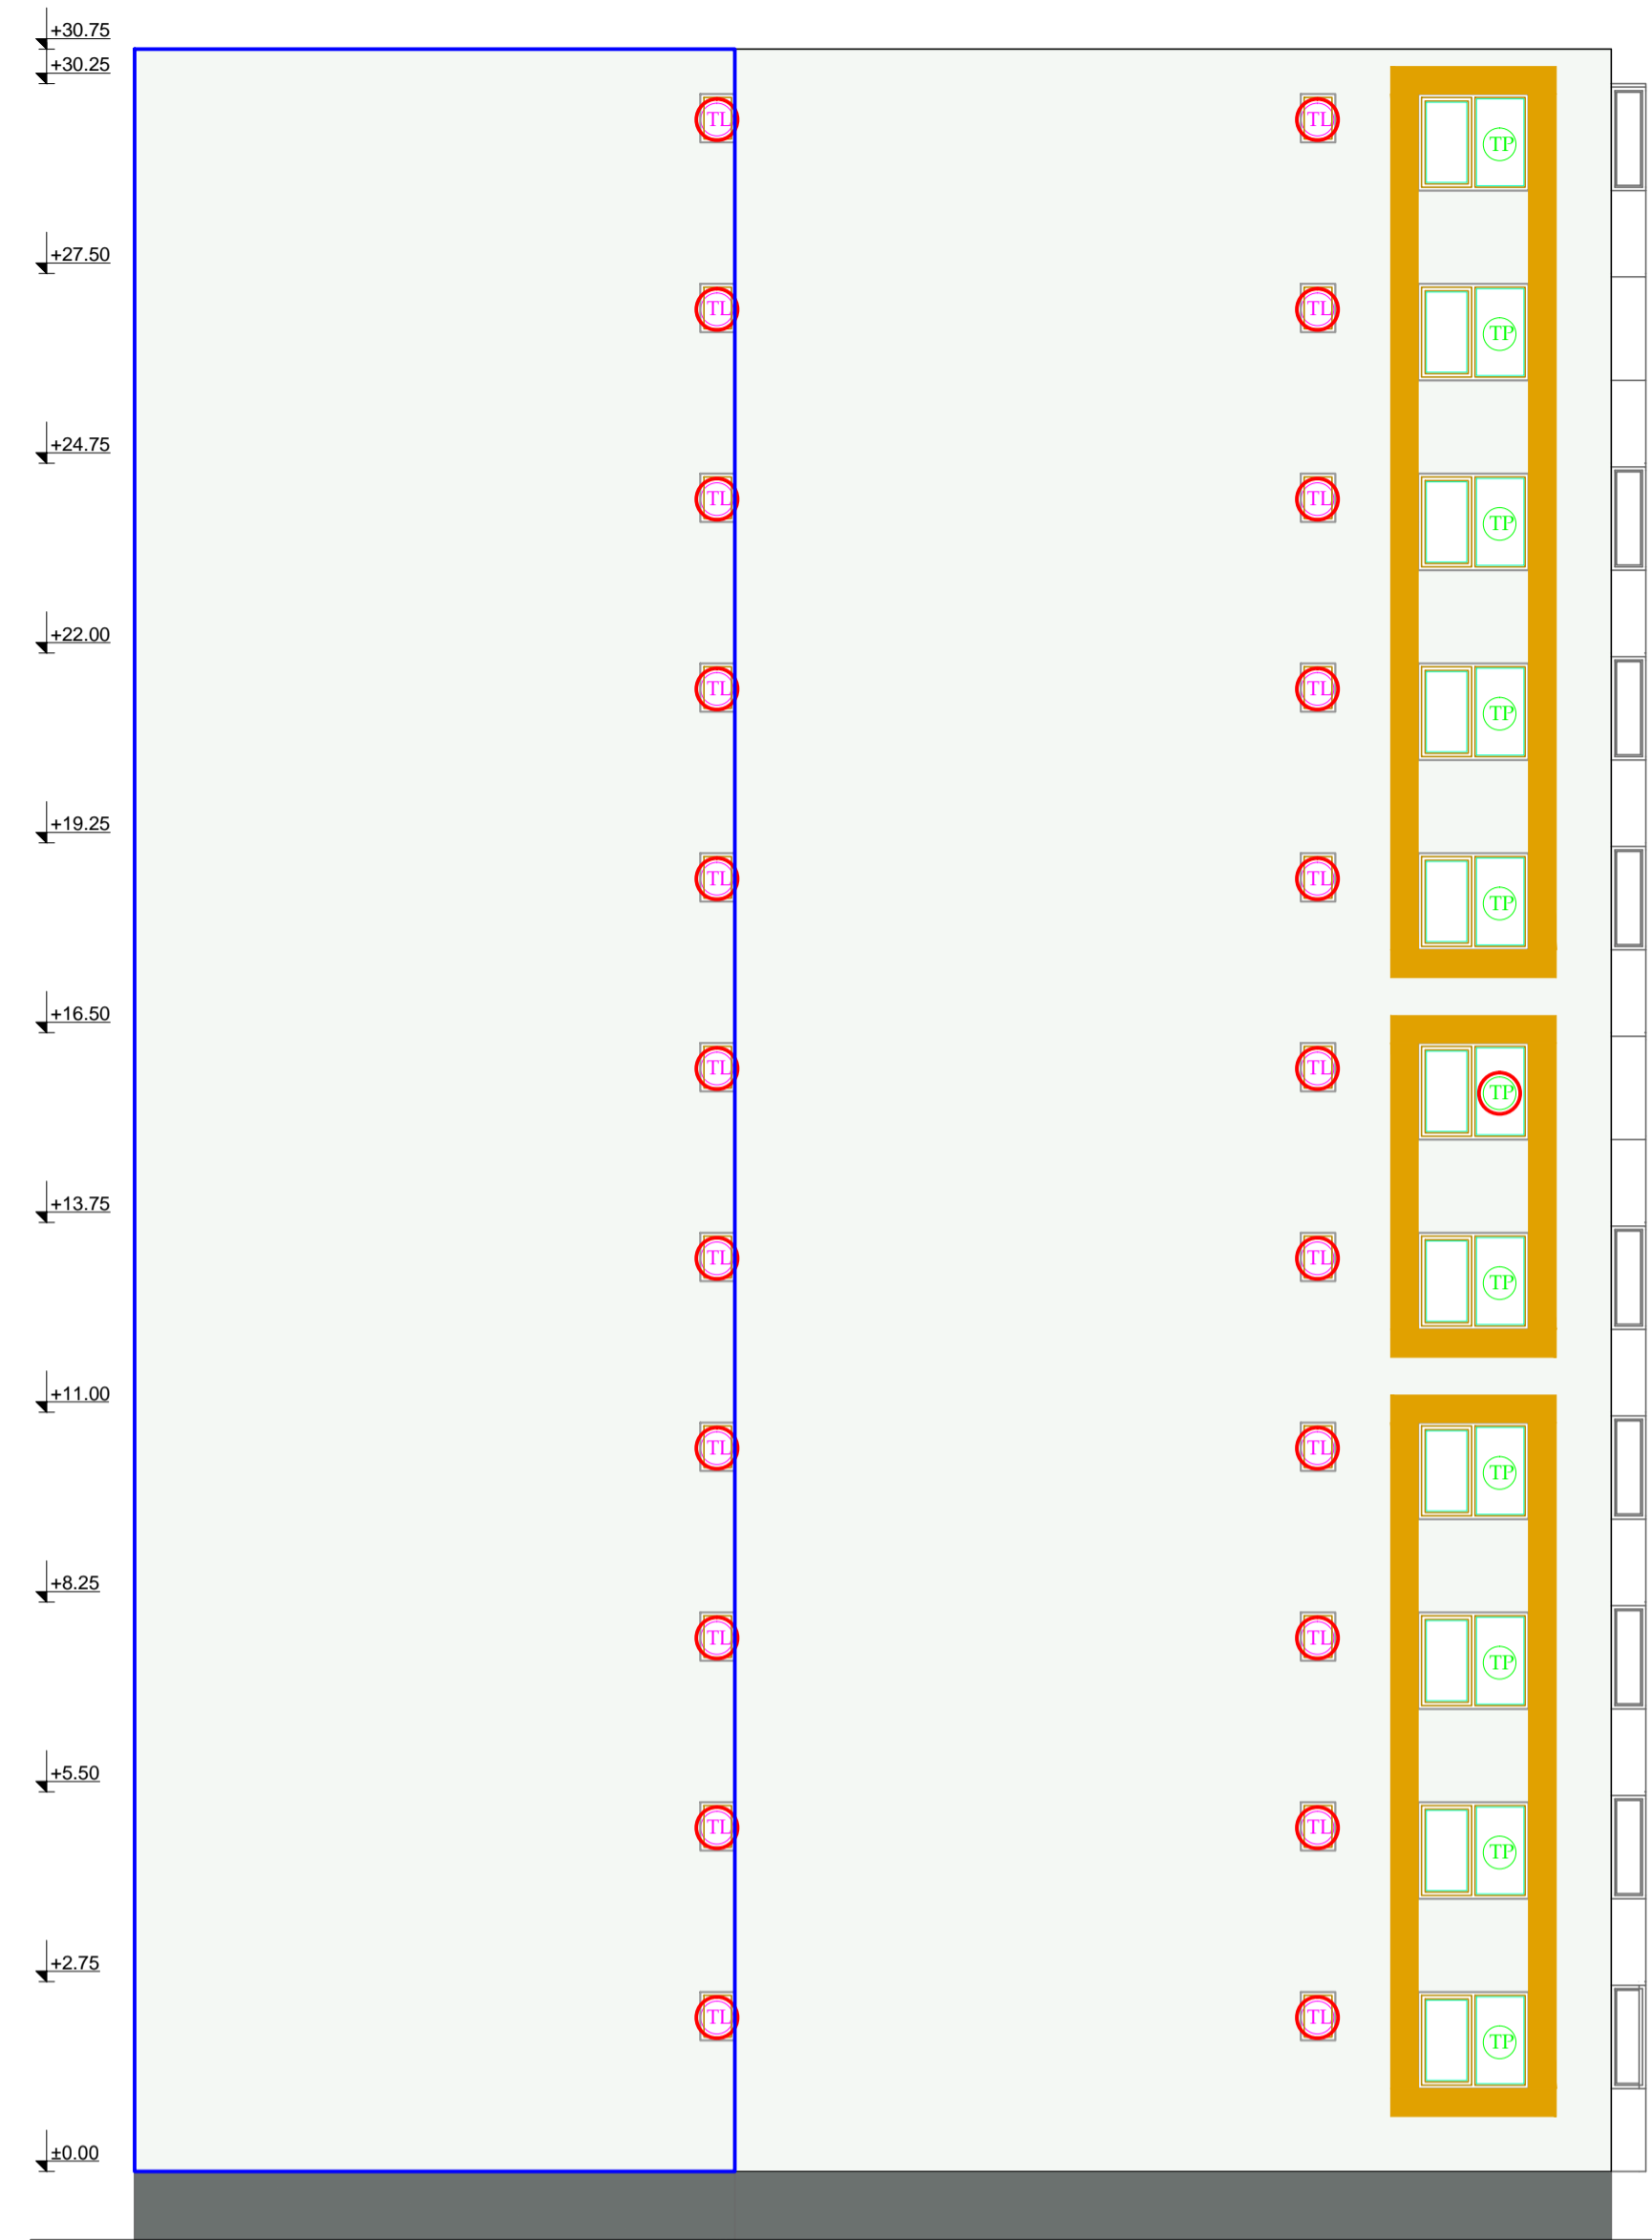

FATADA LATERALA STANGA propusa  
Scara 1:100

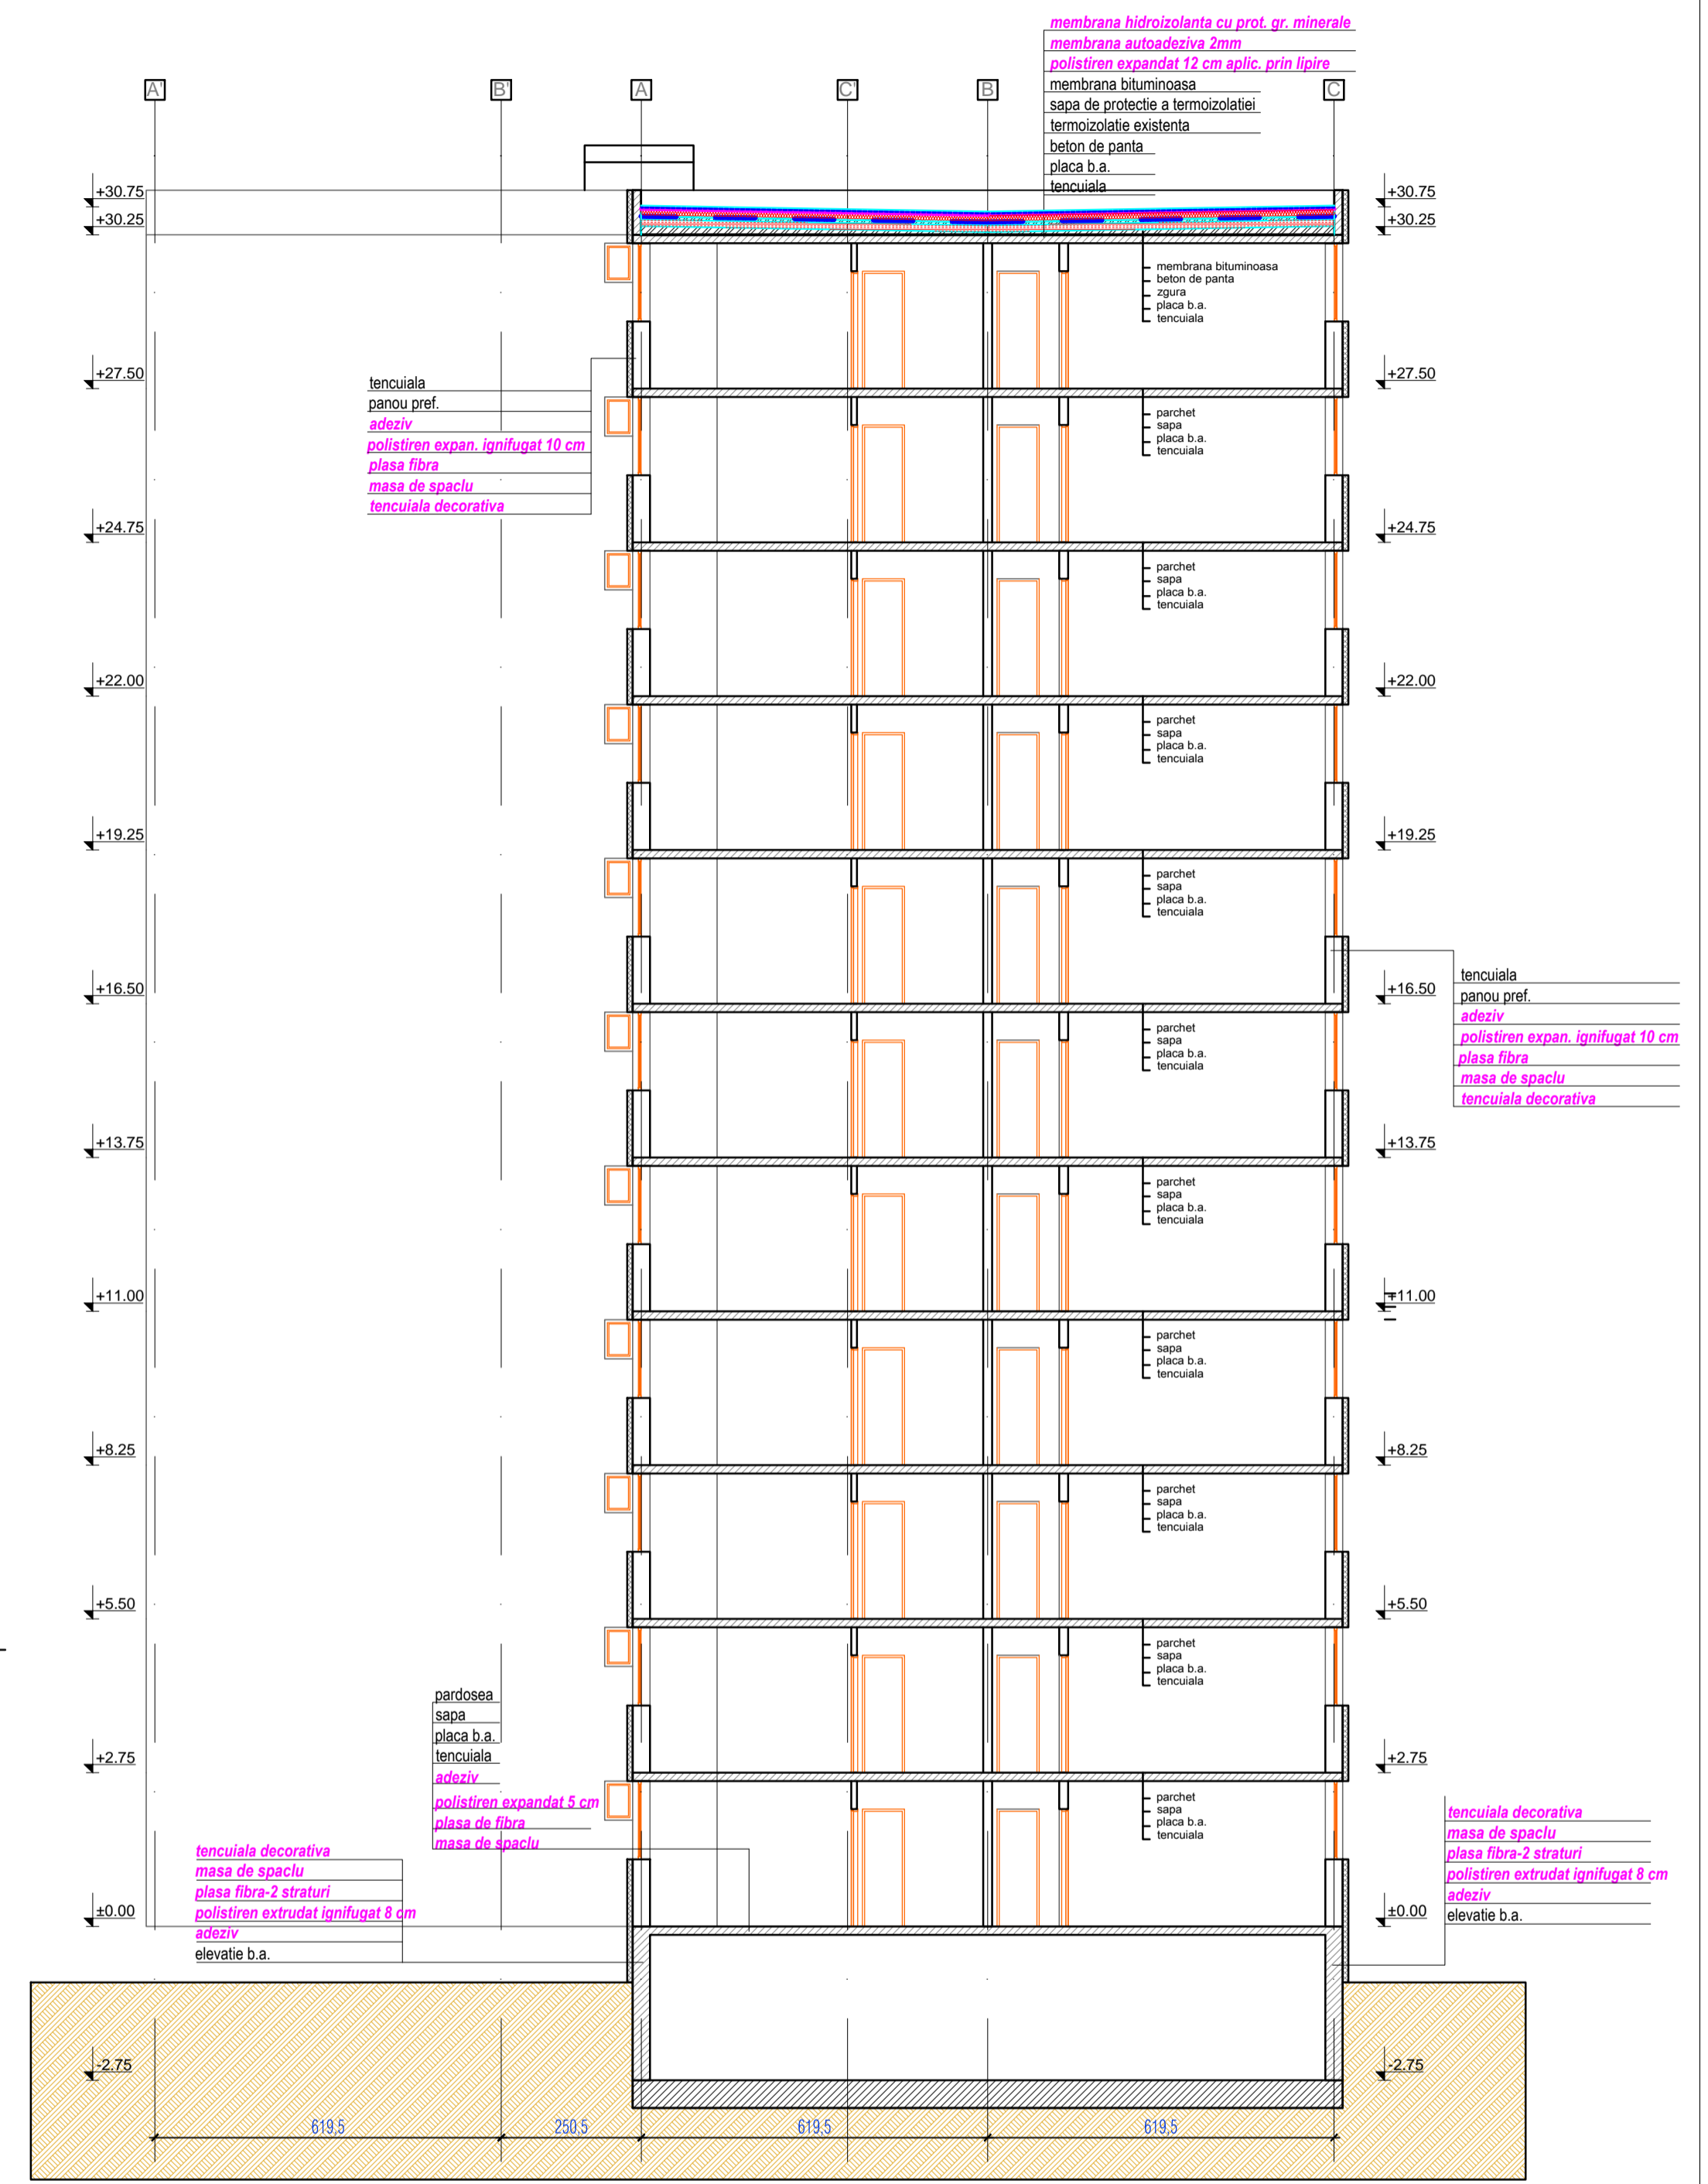

Sectiunea A-A propusa Scara 1:100

- LEGENDA:
- Ⓜ tamplarie PVC cu geam termoizolant-inlocuita
  - Ⓜ tamplarie PVC cu geam termoizolant existenta
  - Ⓜ inchidere logie/balcon cu tamplarie PVC cu geam termoizolant

- ALB
- RAL 7005
- RAL 1006

Verificator	Dr.ing. R. Marinov	A1	Referat de verificare nr.
Proiectant	Nume	Semnatura	Referat Experto nr./data
Desenat	<b>S.C. PROIECT C&amp;A s.r.l.</b> Str. Silistra, nr. A73, sc.A, ap.7, Timisoara, jud. Timis Tel. 0243-748-295432, Fax. 0243-356-107092	Cearta	Beneficiar: Primaria Municipiului Timisoara Amplasament Municipiul Timisoara, B-dul Liviu Rebreanu nr. 2/1
Proiectat	Ing. Cristian Palade	Scara:	1:100
Desenat	Ing. Gabriel Manusani	Data	DEC 2012
			Titlu proiect: REABILITARE TERMICA IMOBIL B-dul Liviu Rebreanu nr. 2/1
			Titlu plansa: Fatada stanga si dreapta si sectiune transversala propusa
			Faza P.T.
			Nr plansa R07-B