



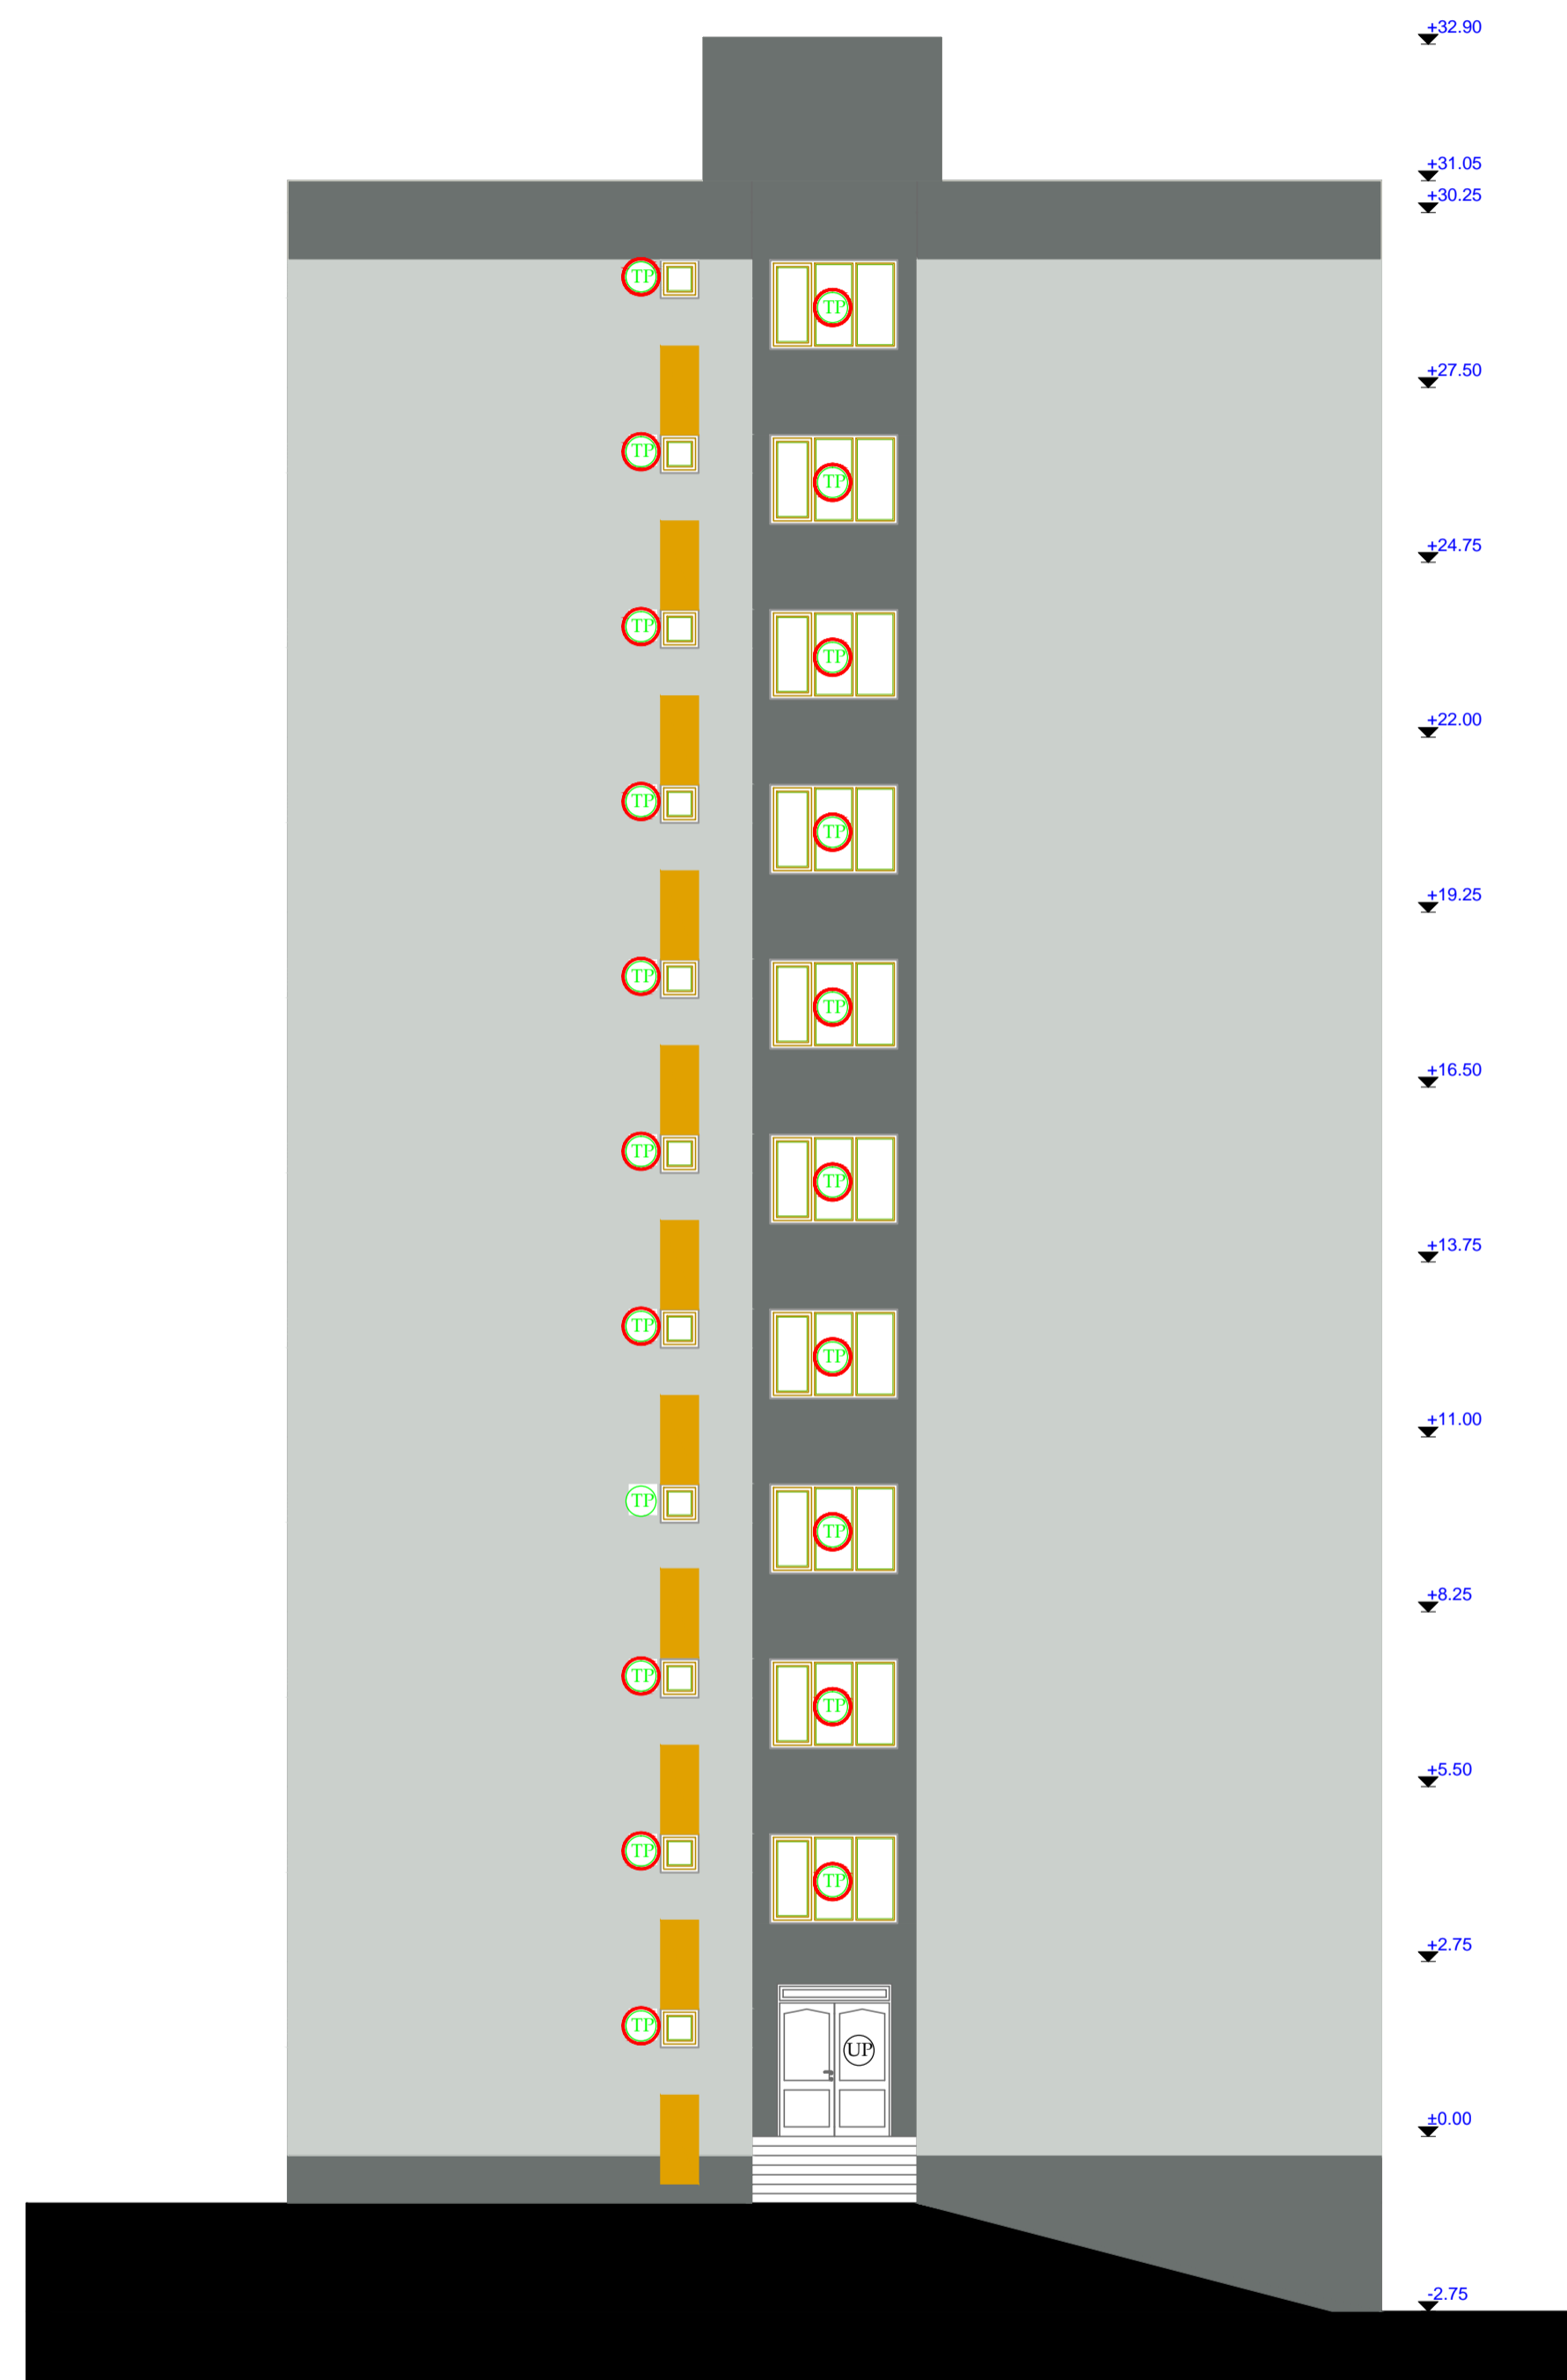

FATADA LATERAL STANGA propus Scara 1:100



FATADA LATERAL DREAPTA propus Scara 1:100

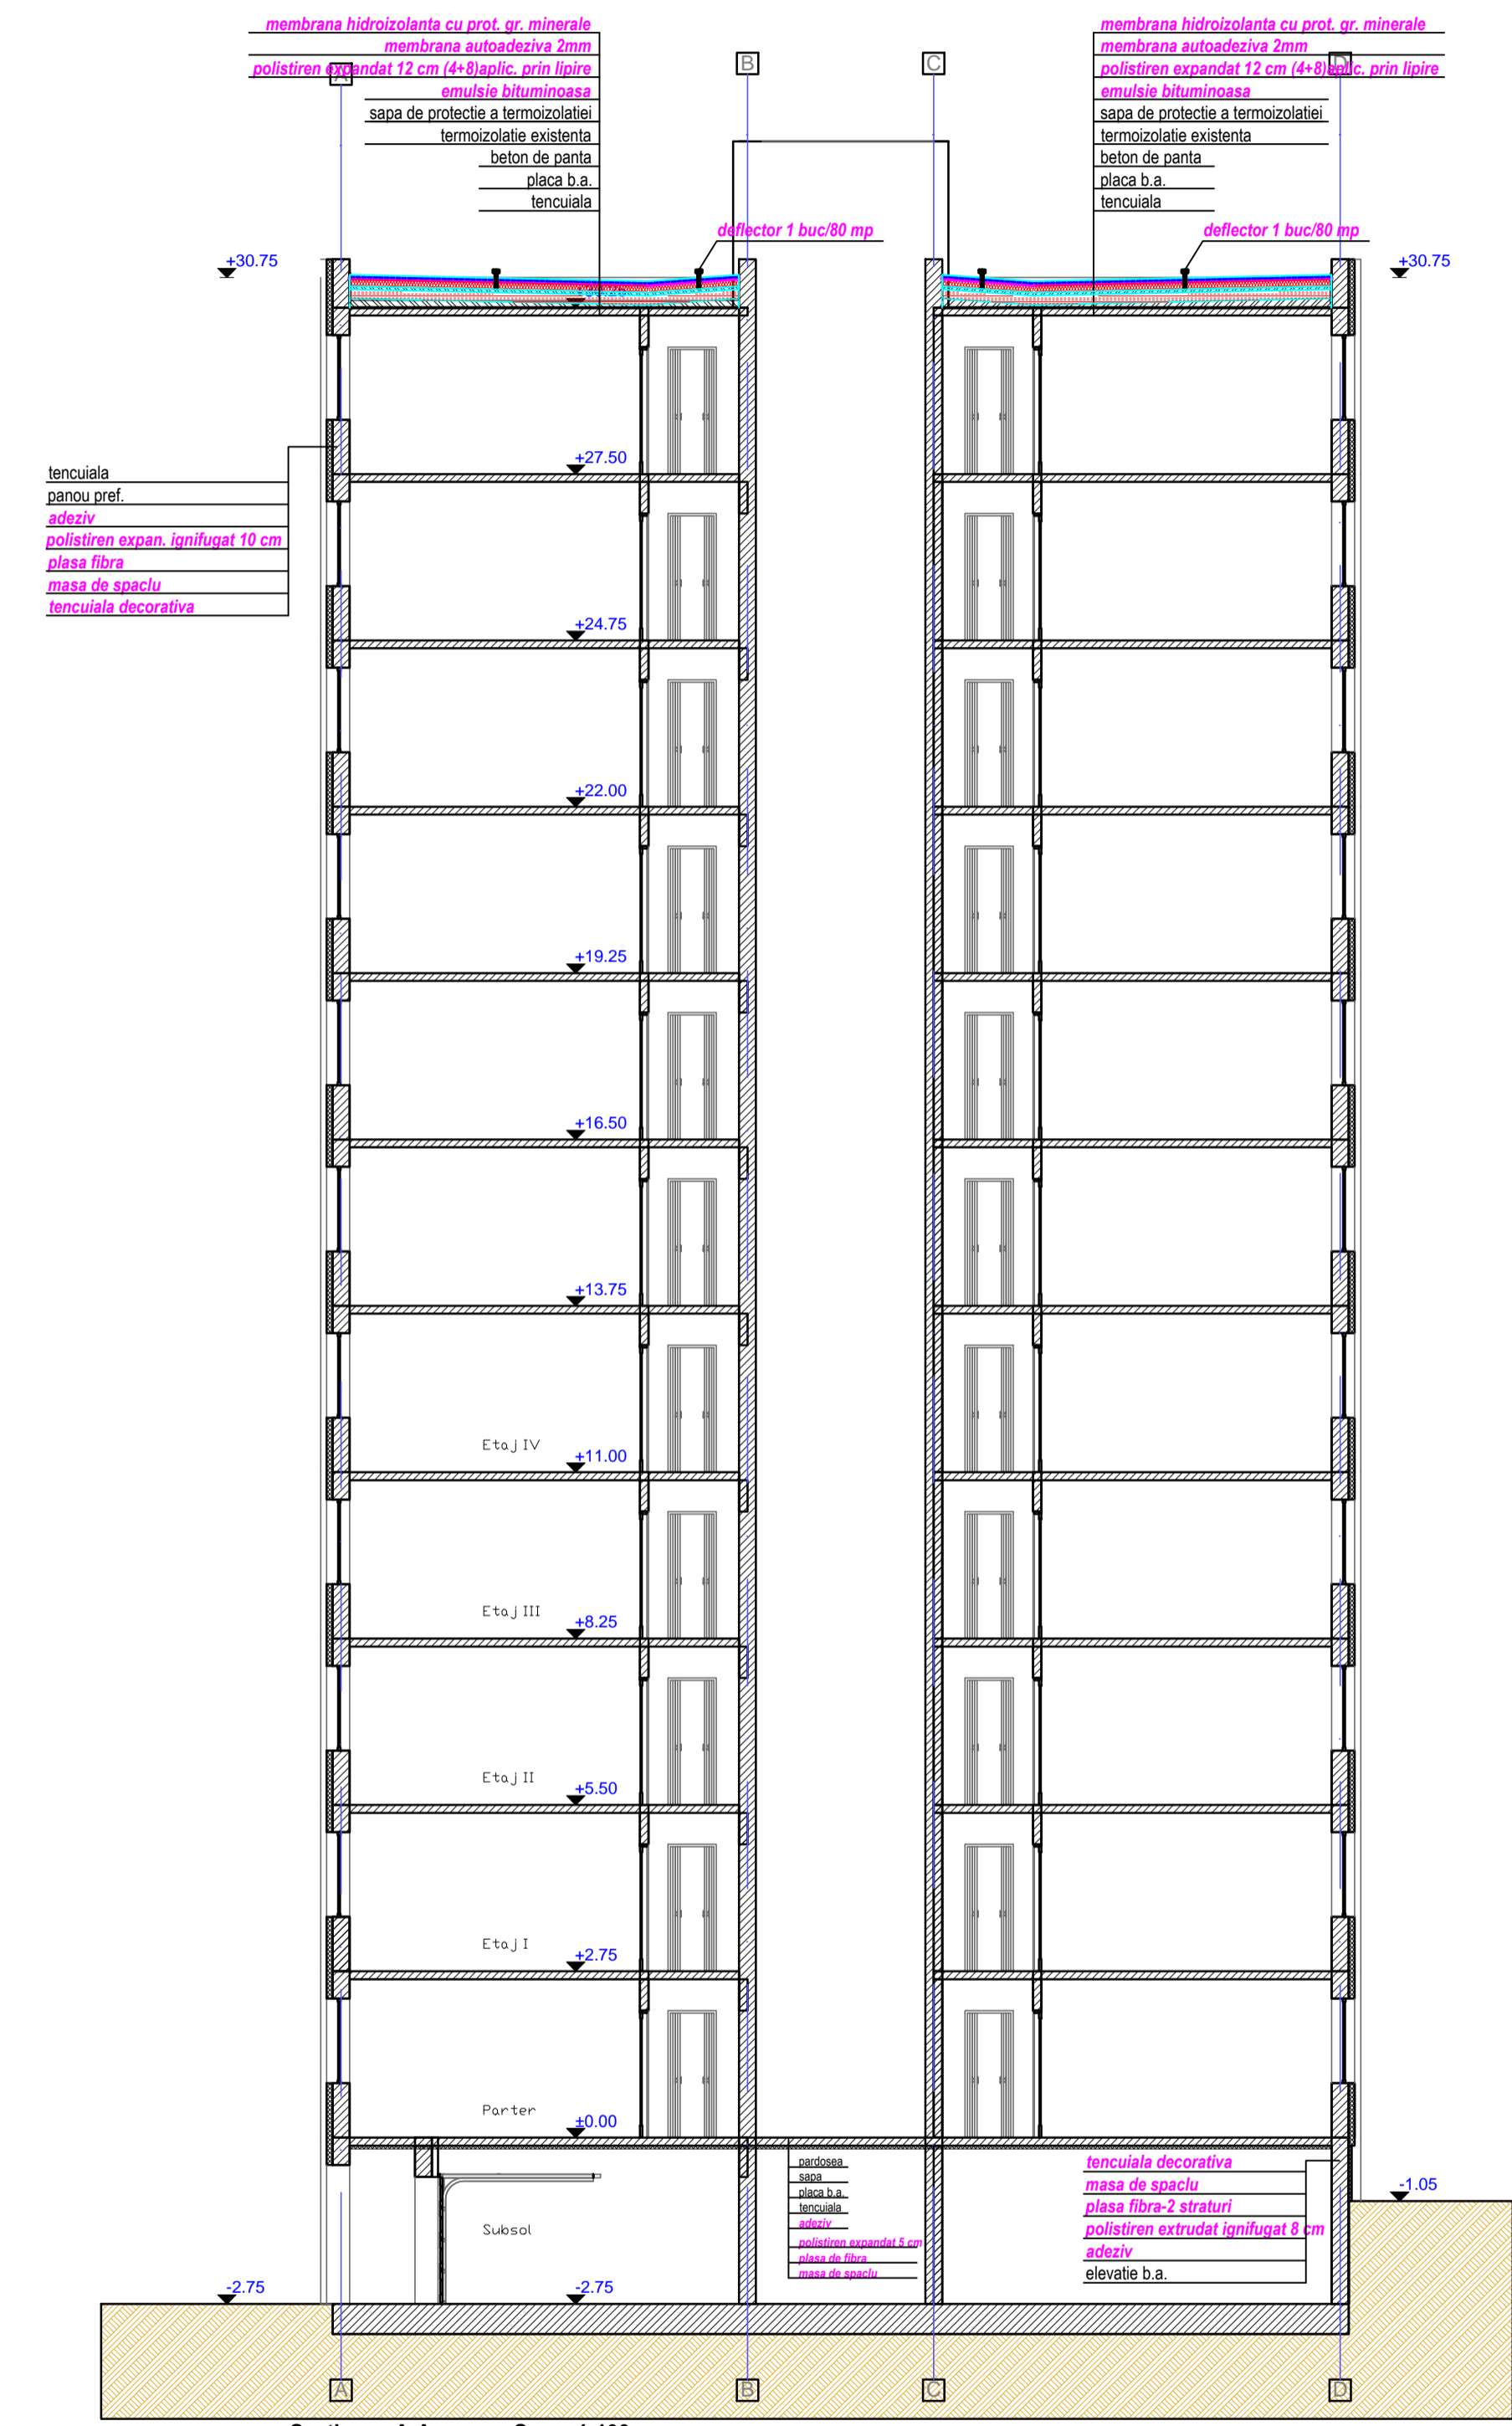

Sectiunea A-A propus Scara 1:100

LEGENDA:

- tamplarie PVC cu geam termoizolant-inlocuita
- tamplarie PVC cu geam termoizolant existenta
- inchidere logie cu tamplarie PVC cu geam termoizolant
- usa PVC cu geam termoizolant
- RAL 7005
- RAL 1006
- RAL 7035
- ALB

Verificator	Dr.ing. R. Marinov	A1	Referat de verificare nr.	
Verificator	Nume	Semnatura	Cearta	Referat Expertiza nr. data
		Beneficiar: Primaria Municipiului Timisoara		
		Amplasament: Municipiul Timisoara, B-dul Calea Sagului nr.31-33		
Semnalitate	Nume	Semnatura	Scara	Titlu proiect:
Sel proiect	Ing. Cristian Palade		1:100	REALITARE TERMICA MOBIL B-dul Calea Sagului nr.31-33
Proiectat	Arh. Laura Drascovici		Data	Titlu plansa:
Desenat	Ing. Gabriel Marusanici		DEC 2012	Fatada dreapta, stanga si sectiune transversala propusa
				Faza P.T.
				Nr plansa R07-B