



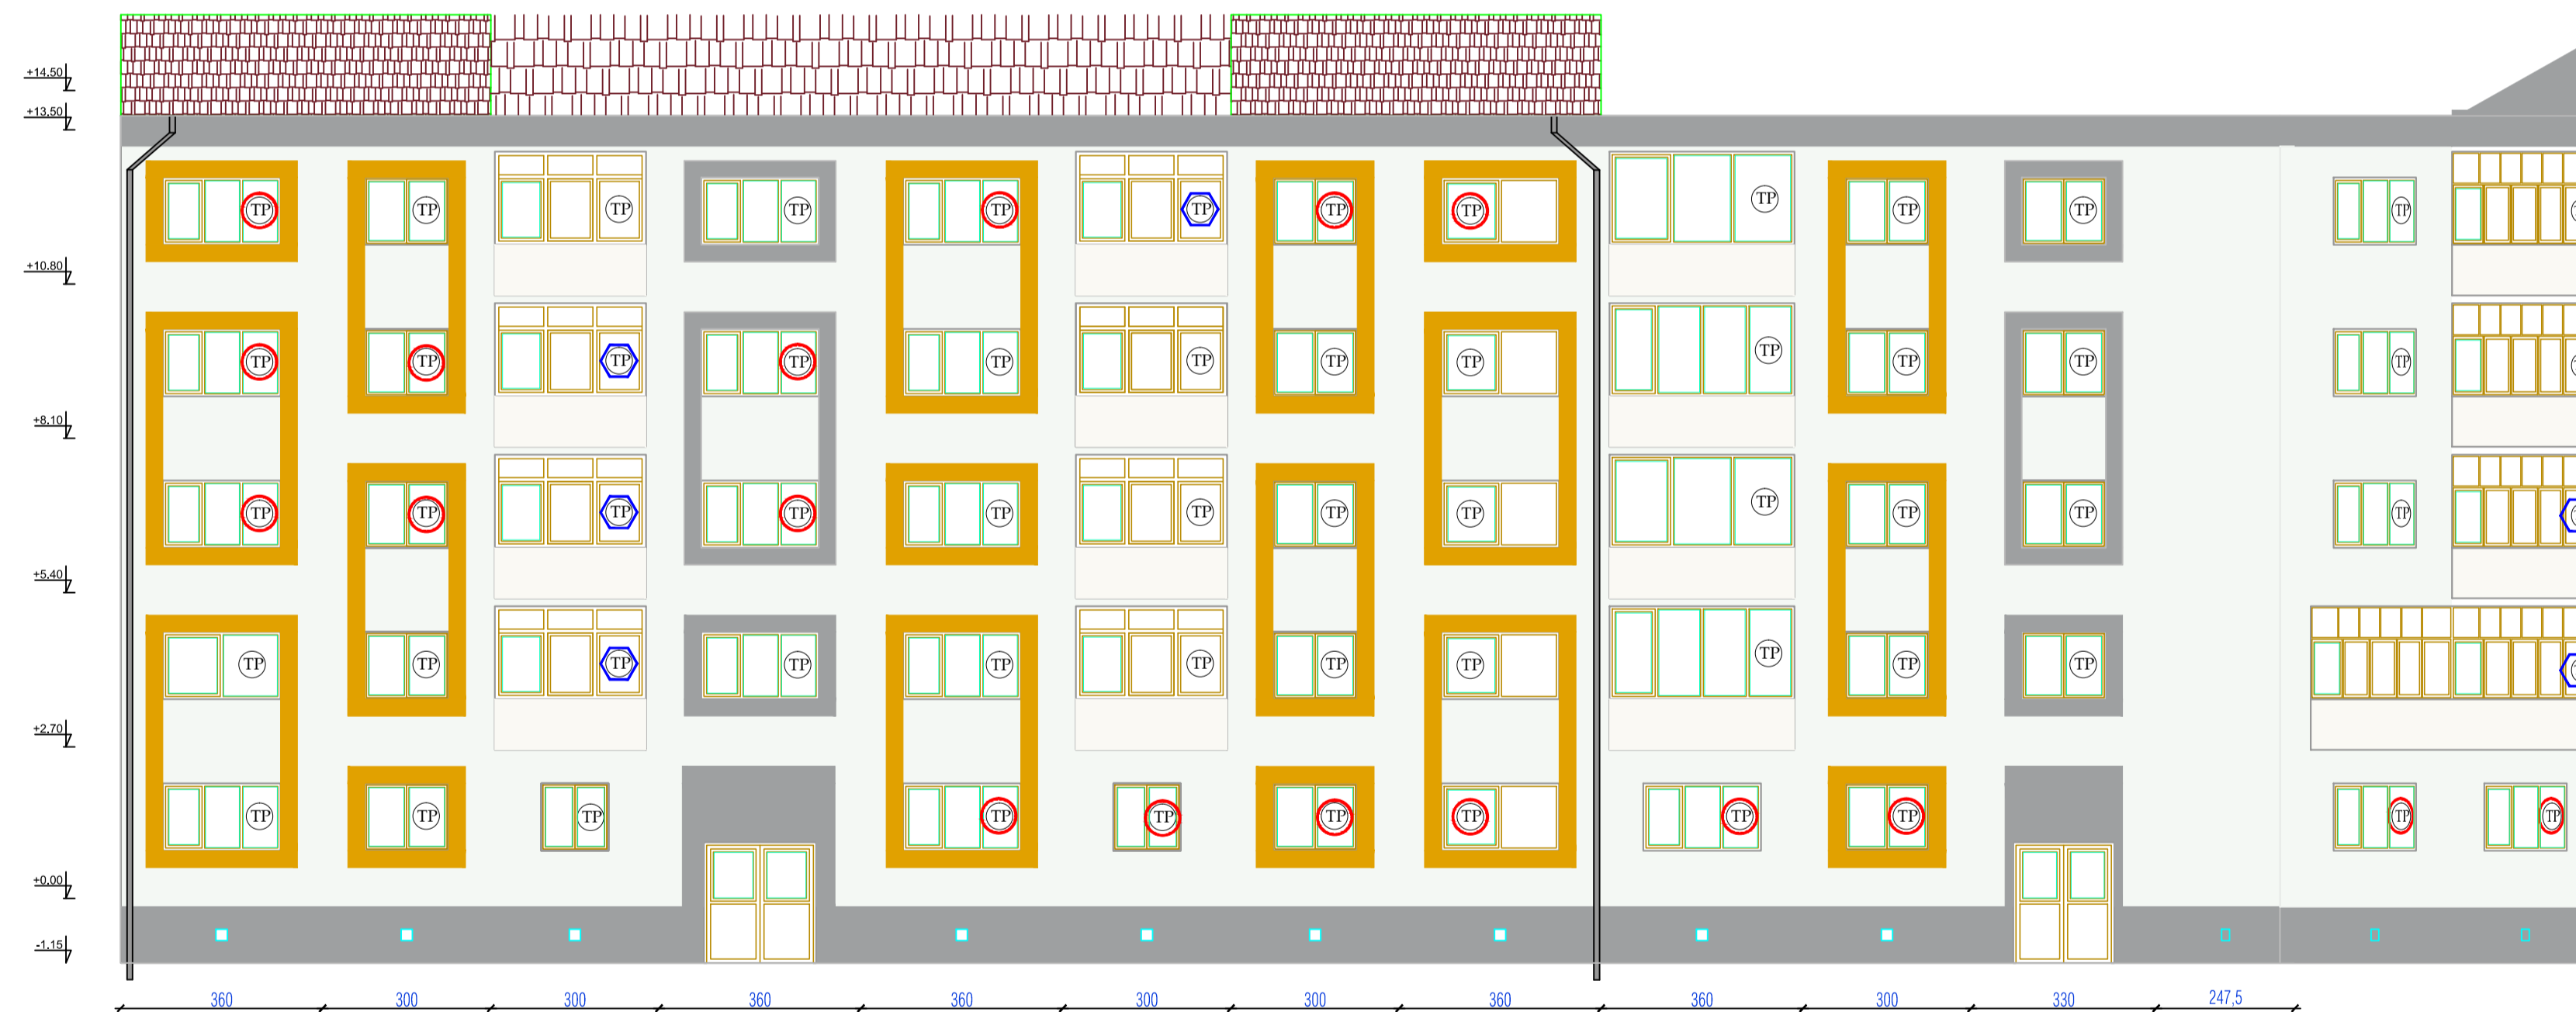

BL 12, NR.70 Fatada spate propusa

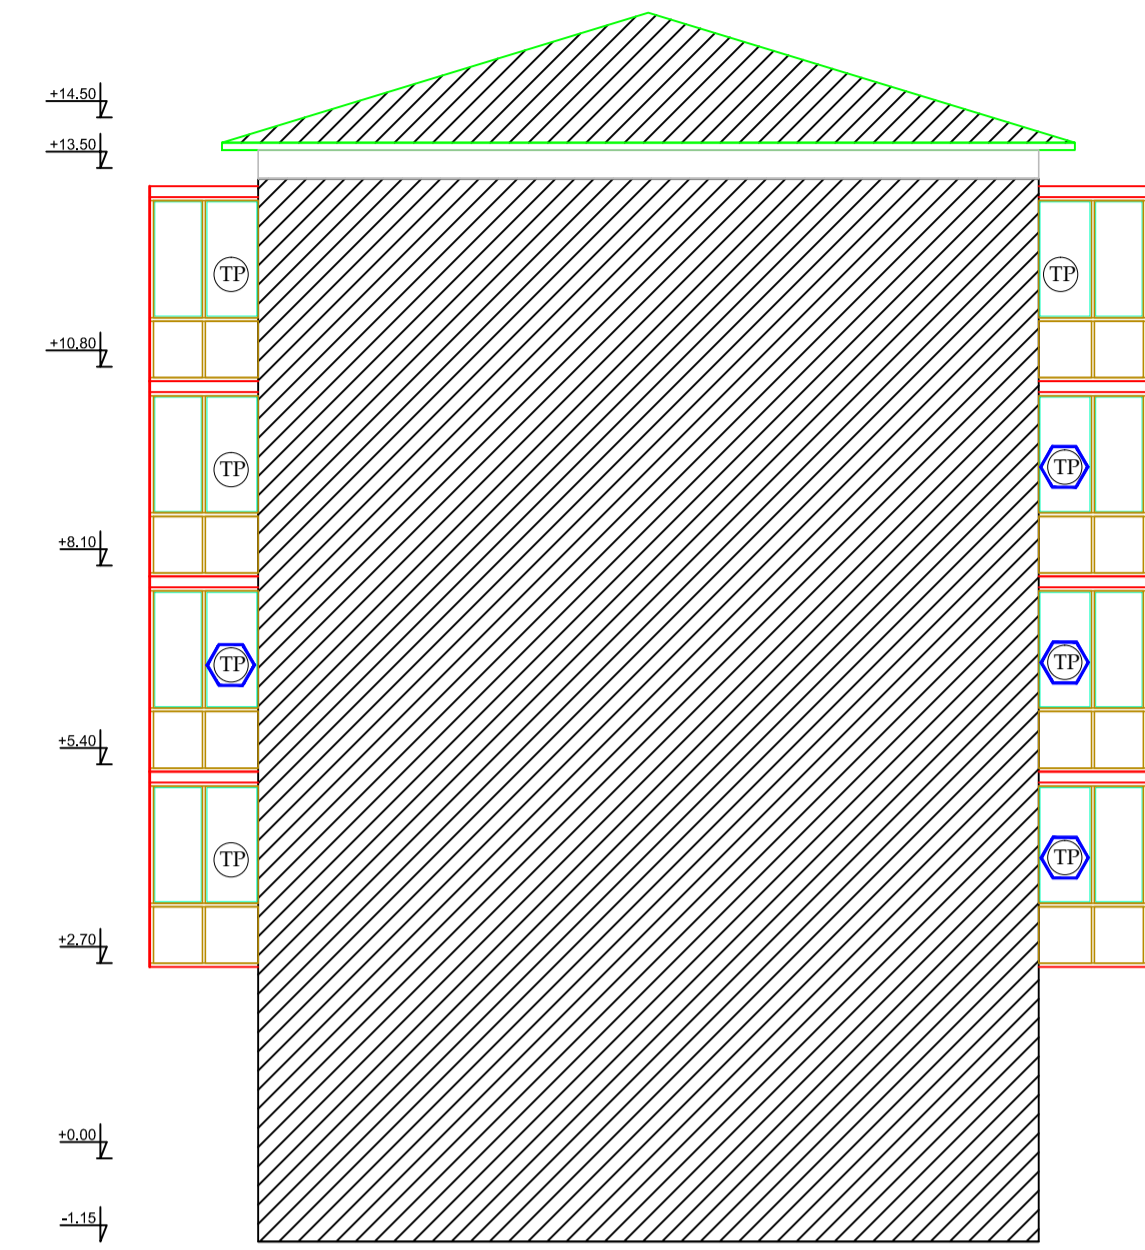

BL 12, NR.70 Fatada principala propusa



- LEGENDA:
- tamplarie PVC cu geam termoizolant-inlocuita
 - tamplarie PVC cu geam termoizolant existenta
 - inchidere logie/baloon cu tamplarie PVC cu geam termoizolant

- RAL 7004
- RAL 9003
- RAL 1006
- ALB

Verificator	Dr.ing. R. Marinov	Semnatura	A1	Referat de verificare nr.	
Proiectant	Nume	Semnatura	Caranta	Referat/ Expertiza nr./data	
s.c. PROIECT C&A s.r.l.				Beneficiar:	Primaria Municipiului Timisoara
Str. Silistra, Nr.AT3, sc.A, ap.7, Timisoara, jud. Timis Tel. 0240-748-295432; Fax. 0240-356-107092				Amplasament	Municipiul Timisoara, B-dul Calea Martinilor nr. 70 A.B SCA
Semnificatie	Nume	Semnatura	Scara	Titlu proiect	Faza
Sef proiect	Ing. Cristian Palade		1:100	REABILITARE TERMICA IMOBIL B-dul Calea Martinilor nr. 70 A.B SCA	P.T
Proiectat	Arh. Laura Drascovici		Data	Titlu plansa:	Nr plansa
Desenat	Ing. Gabriel Marusanici		DEC 2012	Fatade principala,posteroara,laterala stanga si dreapta propuse	R05-B