



FATADA DREAPTA

FATADA STANGA

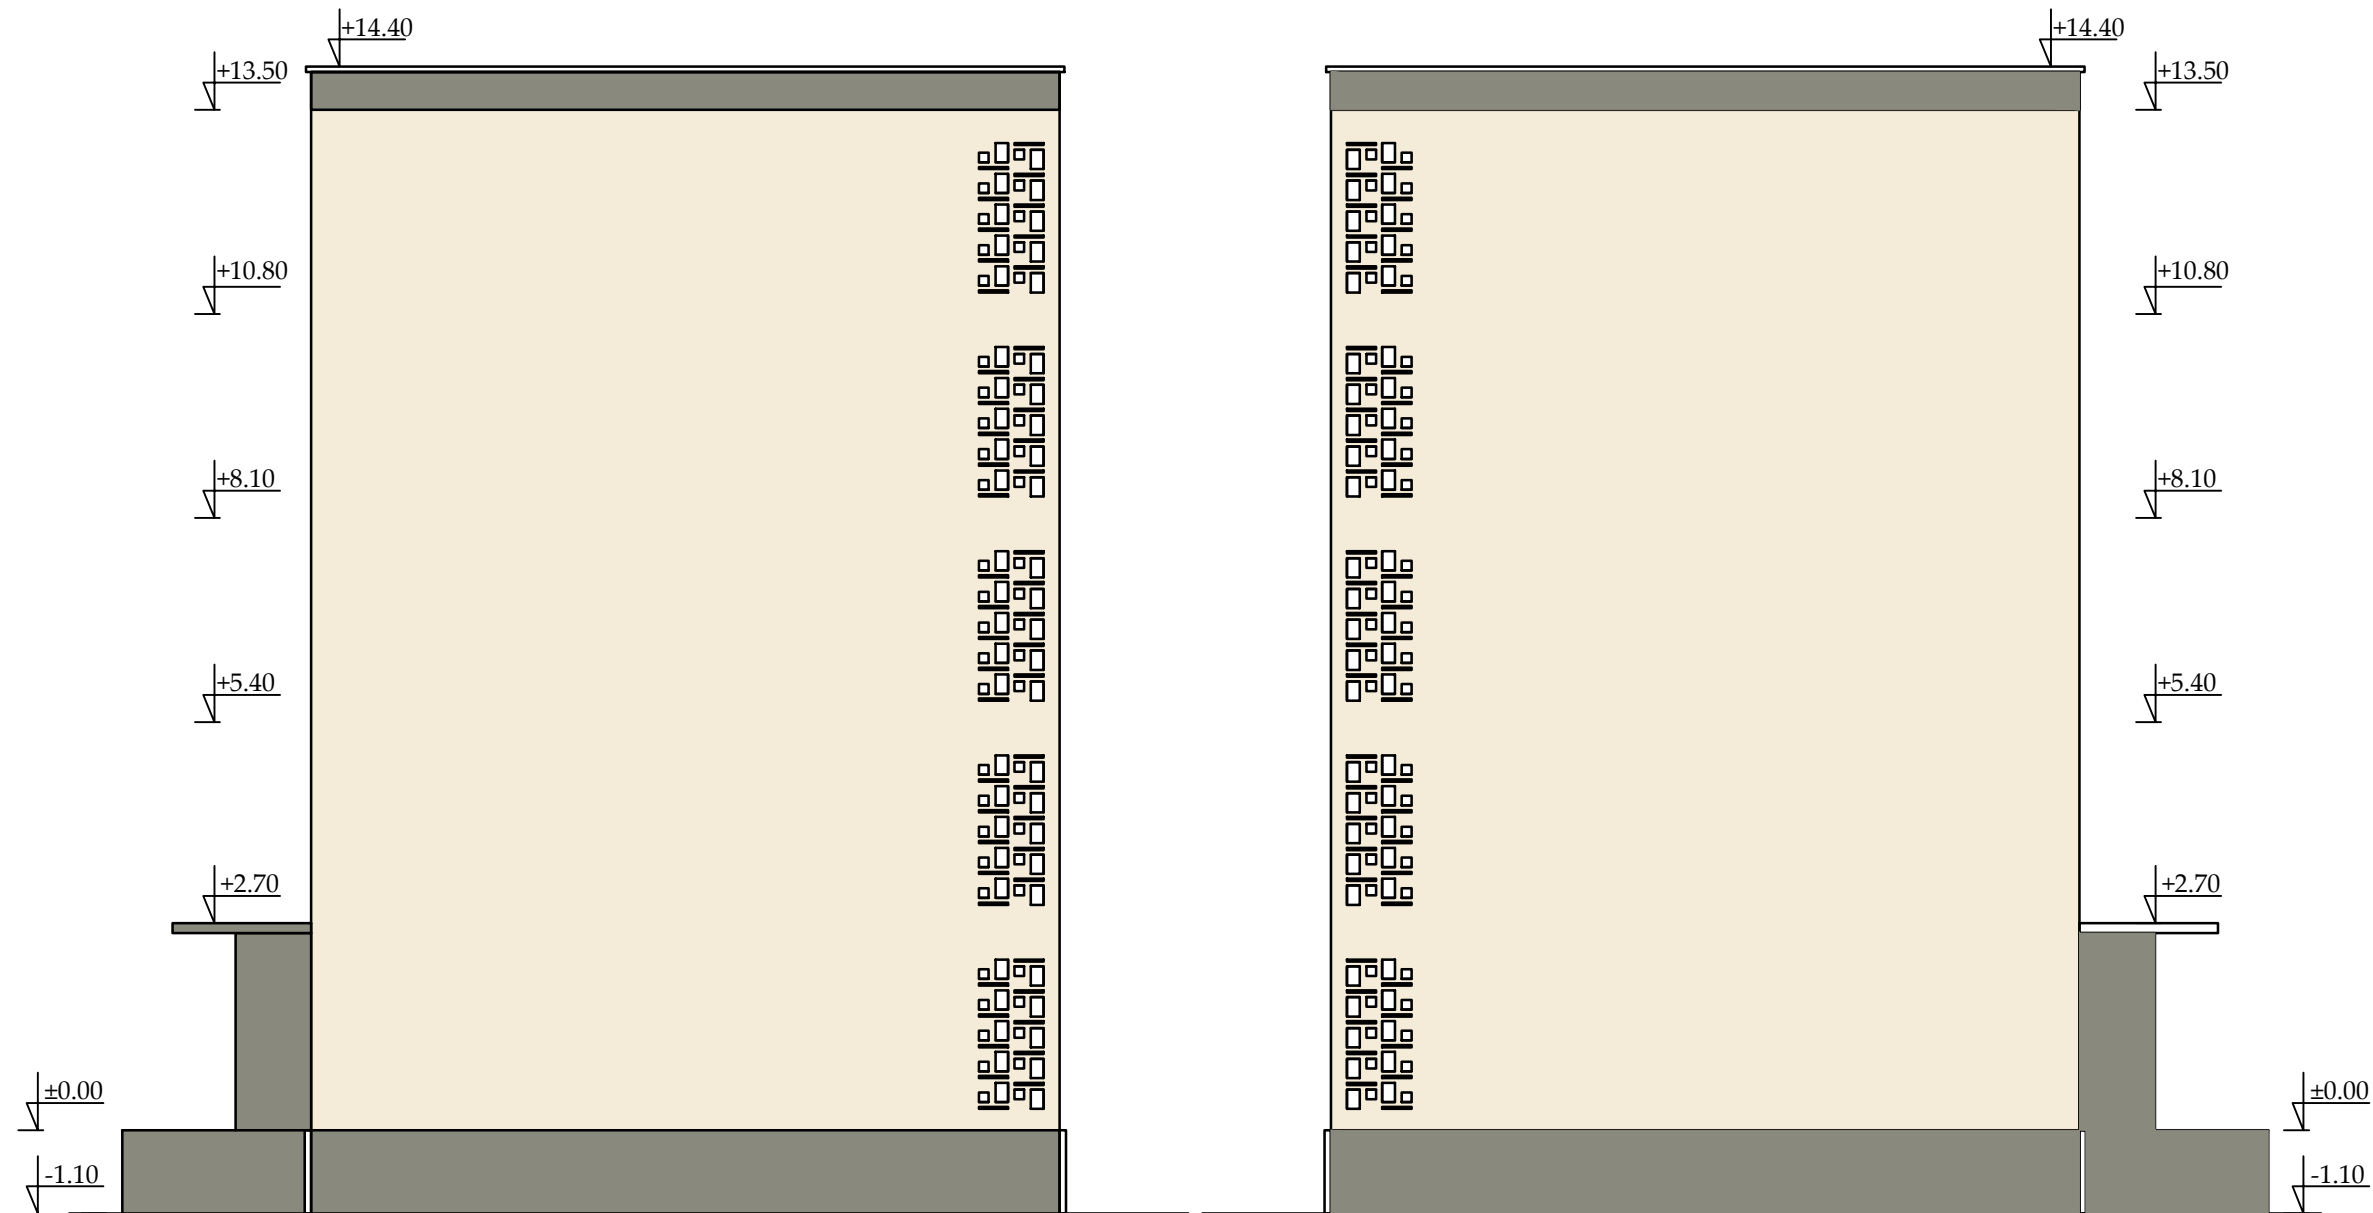

- RAL 1013
- RAL 7004

Verificator	Dr.ing. R. Marinov		A1	Referat de verificare nr.	
Verificator/ Expert	Nume	Semnatura	Cerinta	Referat/ Expertiza nr./data	
	 S.C. PROIECT C&A s.r.l. Str. Silistra, bl.A73, sc.A, ap.7, Timisoara, jud. Timis Tel. 0040-748-295432; Fax. 0040-356-107092			Beneficiar: Primaria Municipiului Timisoara	Proiect
				Amplasament Municipiul Timisoara, Str. Take Ionescu nr. 31A si 31B	100/43-TAKE 31
Semnificatie	Nume	Semnatura	Scara:	Titlu proiect:	Faza
Sef proiect	Ing. Cristian Palade		1:100	REABILITARE TERMICA IMOBIL Str. Take Ionescu nr. 31A si 31B	P.T.
Proiectat	Arh. Laura Drascovici		Data	Titlu plansa:	Nr plansa
Desenat	Ing. Gabriel Marusanici		DEC 2012	Fatade laterale stanga si dreapta propuse	R07-B