
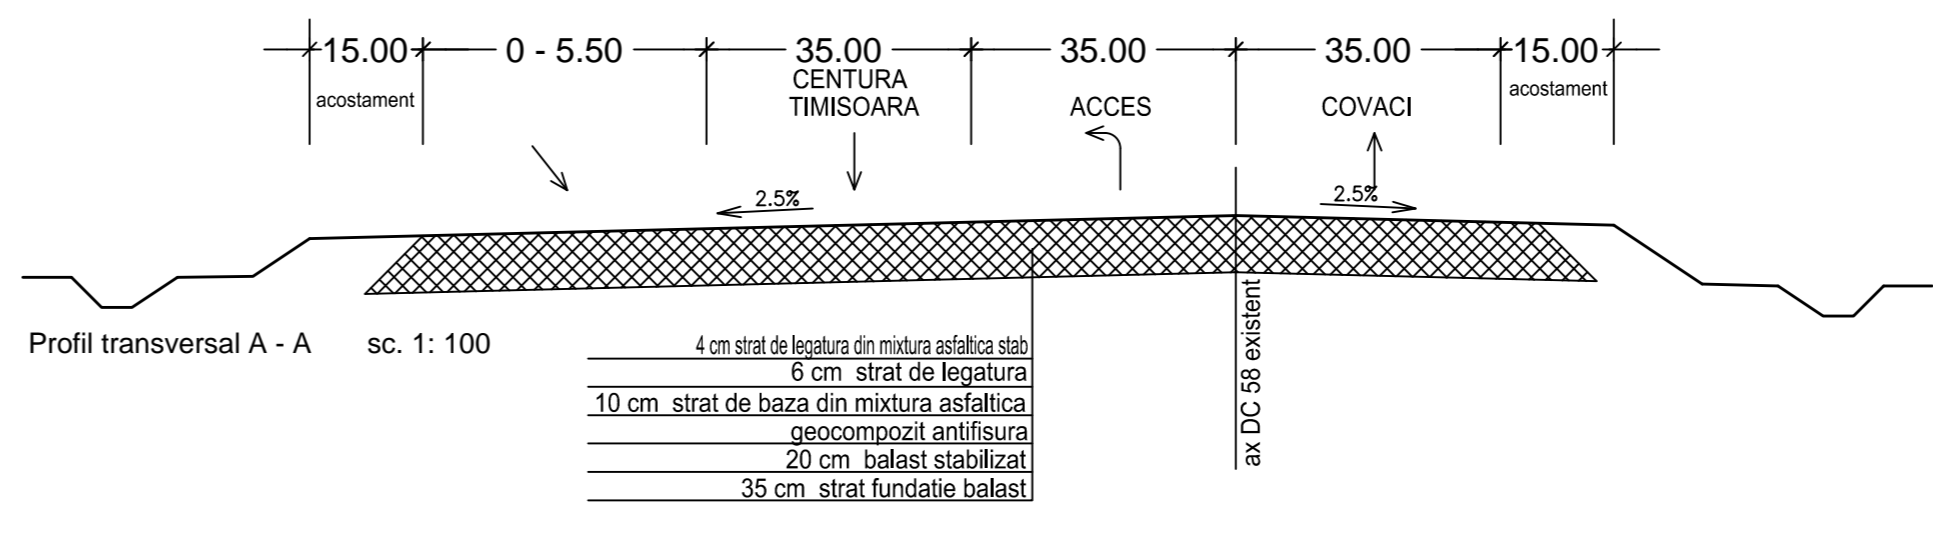
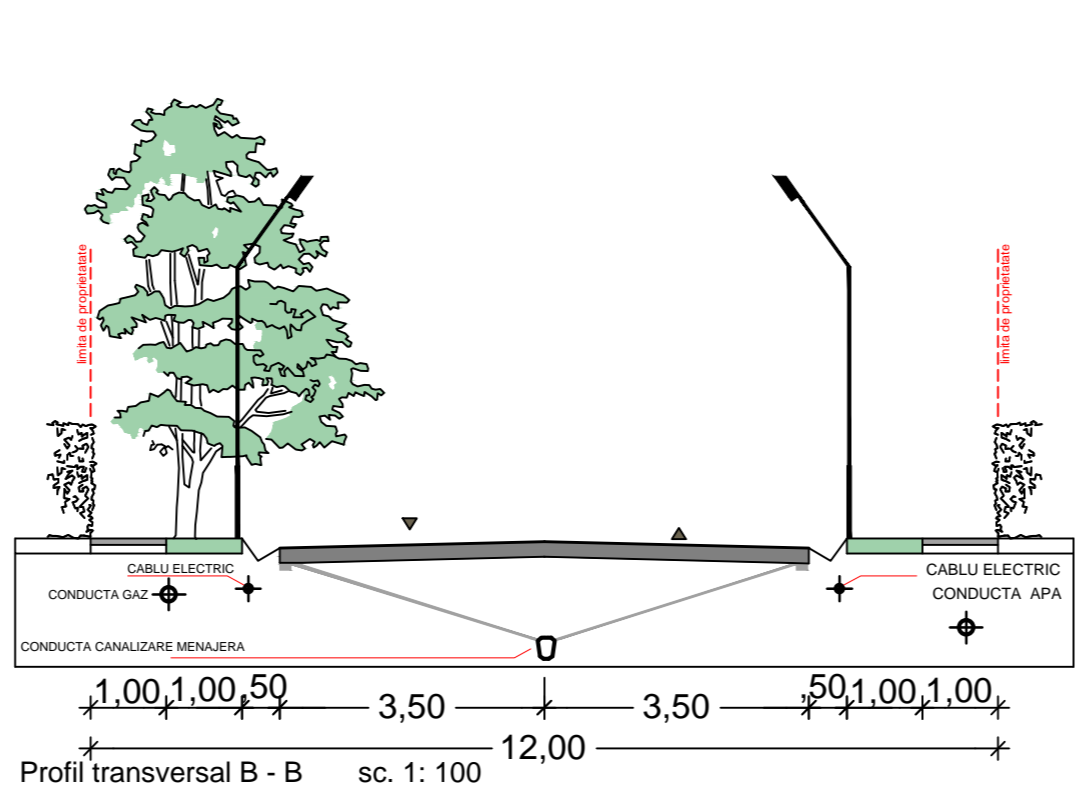
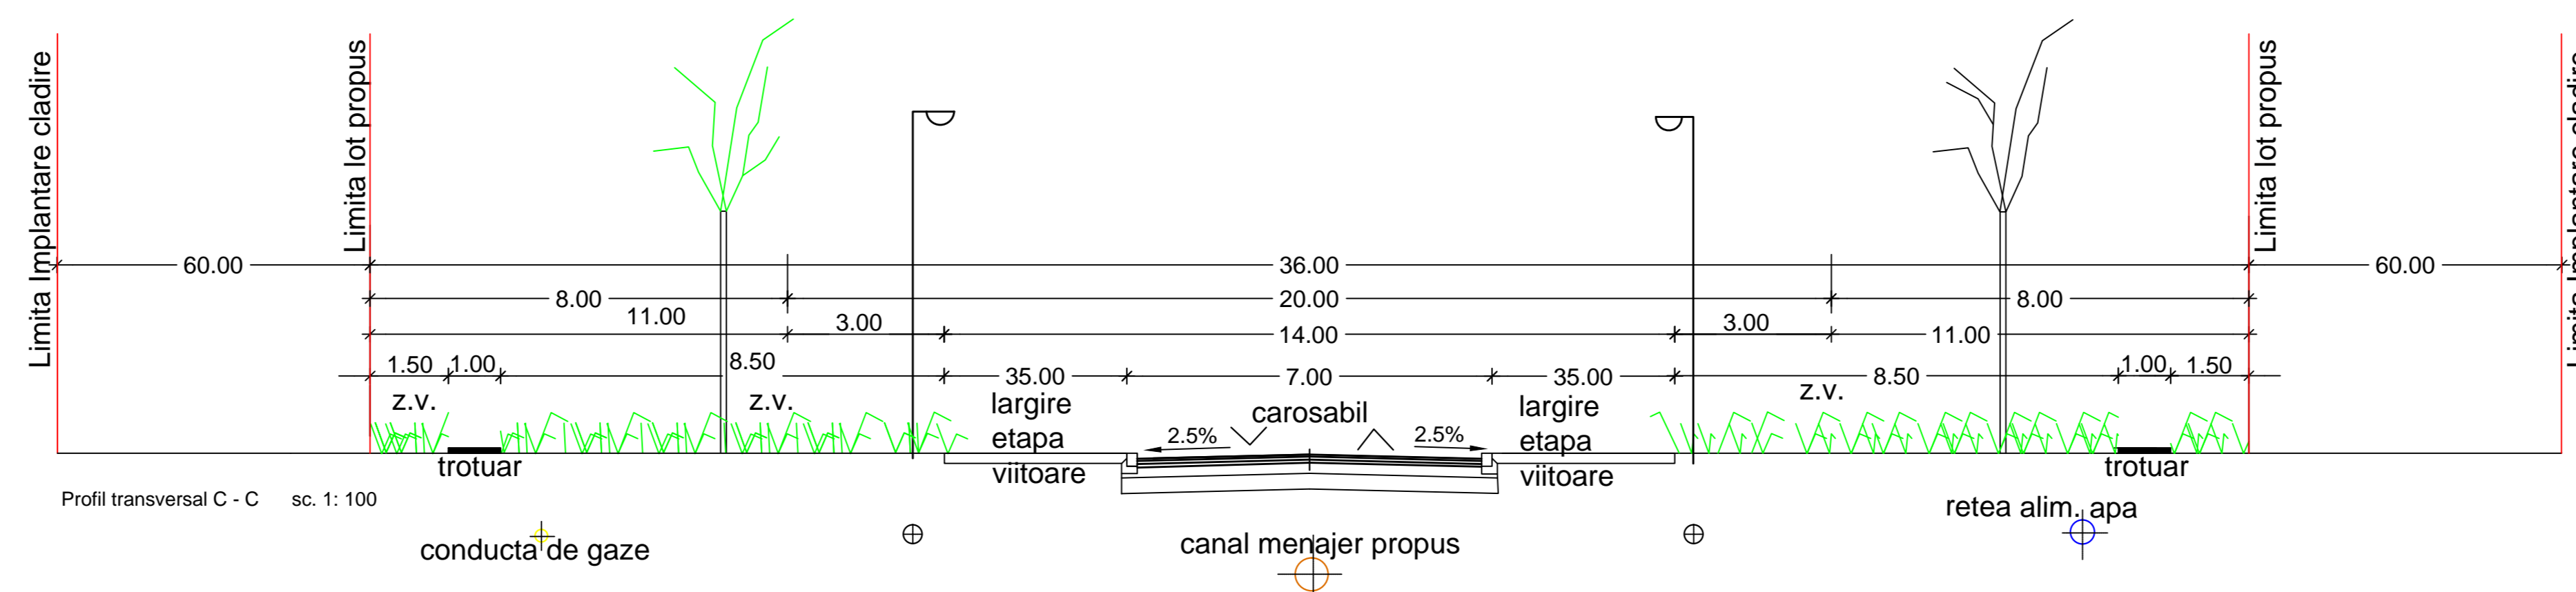


Profil transversal E-E sc. 1:100

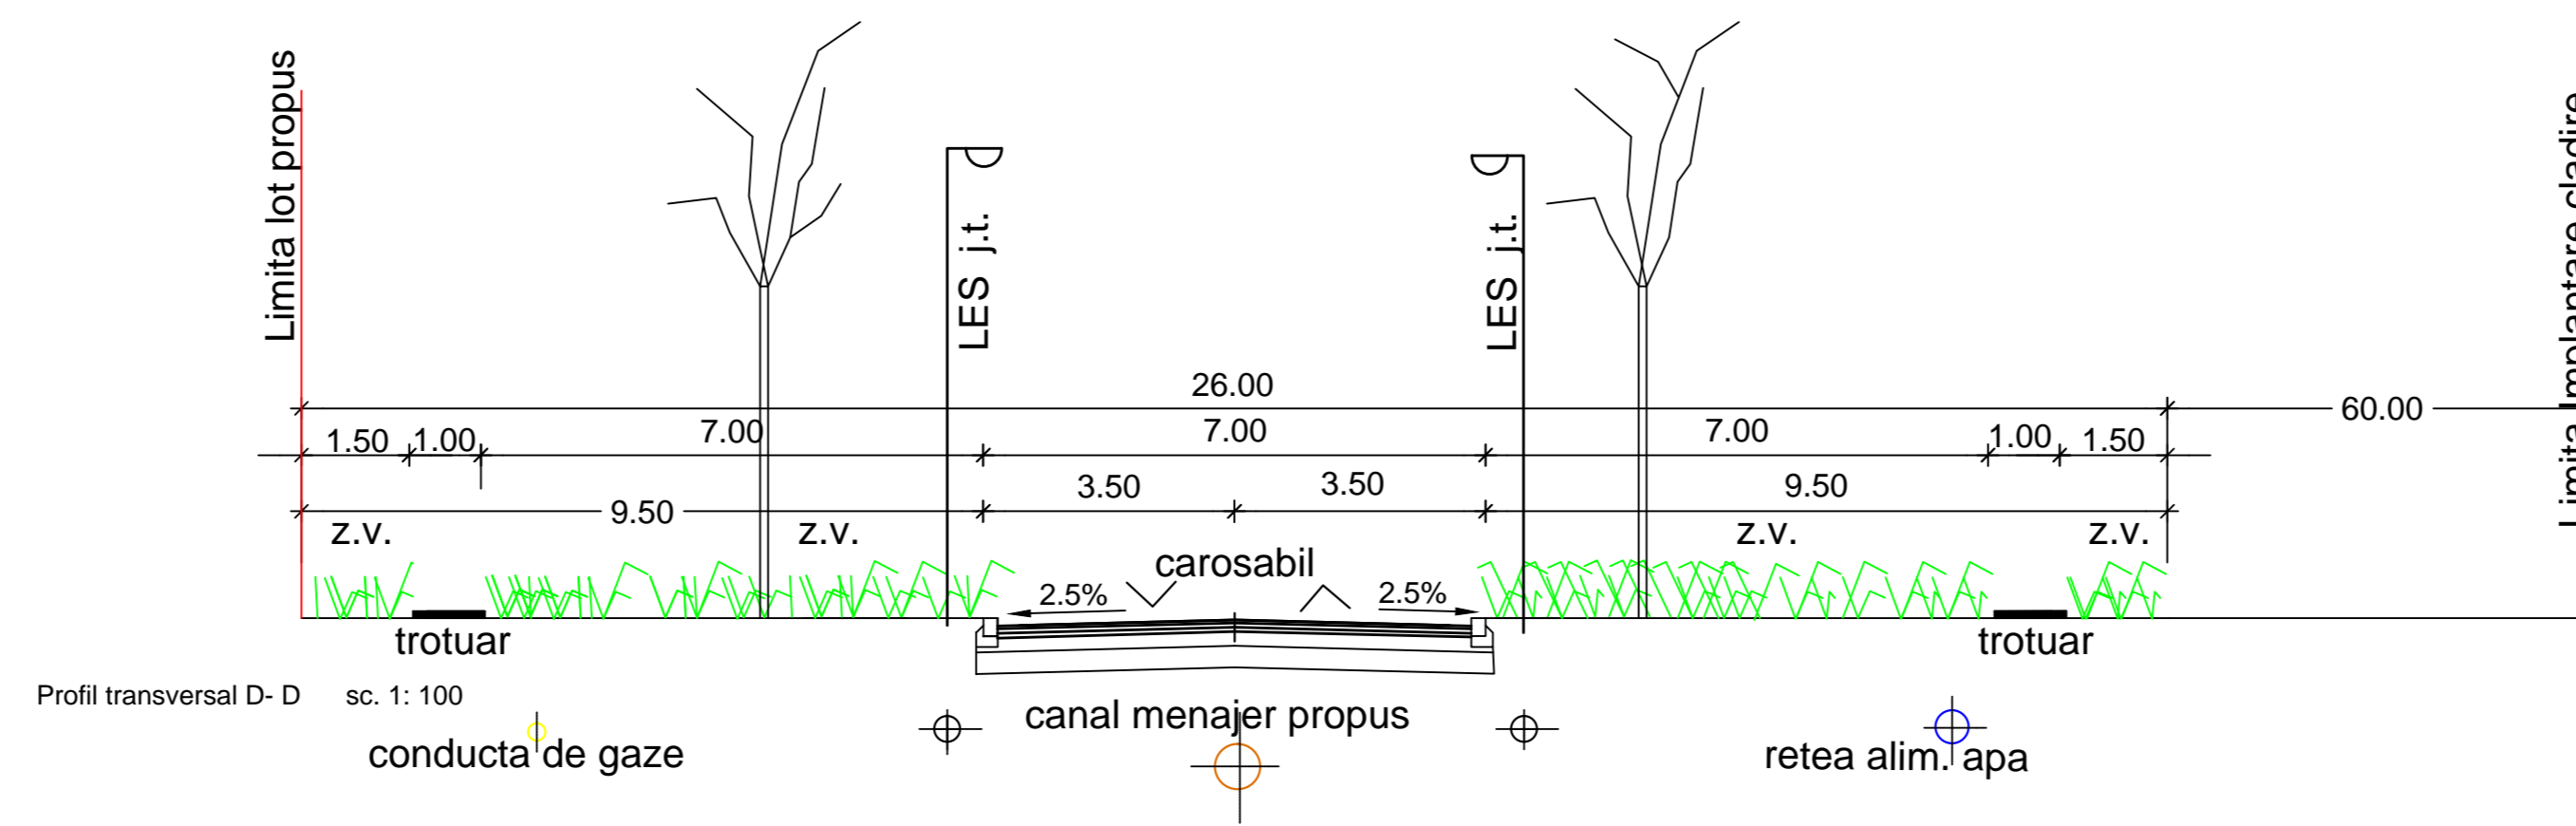

PROIECTANT: <b>S.C. P.S.G.GROUP S.R.L.</b> TIMISOARA	PROIECT: P.U.Z. Zona industriala cu caracter nepoluant, activitati economico-comerciale, depozitare si prestari servicii S.C. DUPOMAR S.R.L.	NR.PR. <b>644/10</b>
Sef proiect Inch. dipl. Folca I. Doru	Scara: 1:1000	Faza: <b>P.U.Z.</b>
Proiectant ing. Baja B.	Beneficiar: S.C. DUPOMAR S.R.L.	Nr.pl. <b>08</b>
Desenat ing. Baja B.	Data 2012	Planşa: <b>Profiluri Transversale</b>
Aprobat ing. Baja B.		