


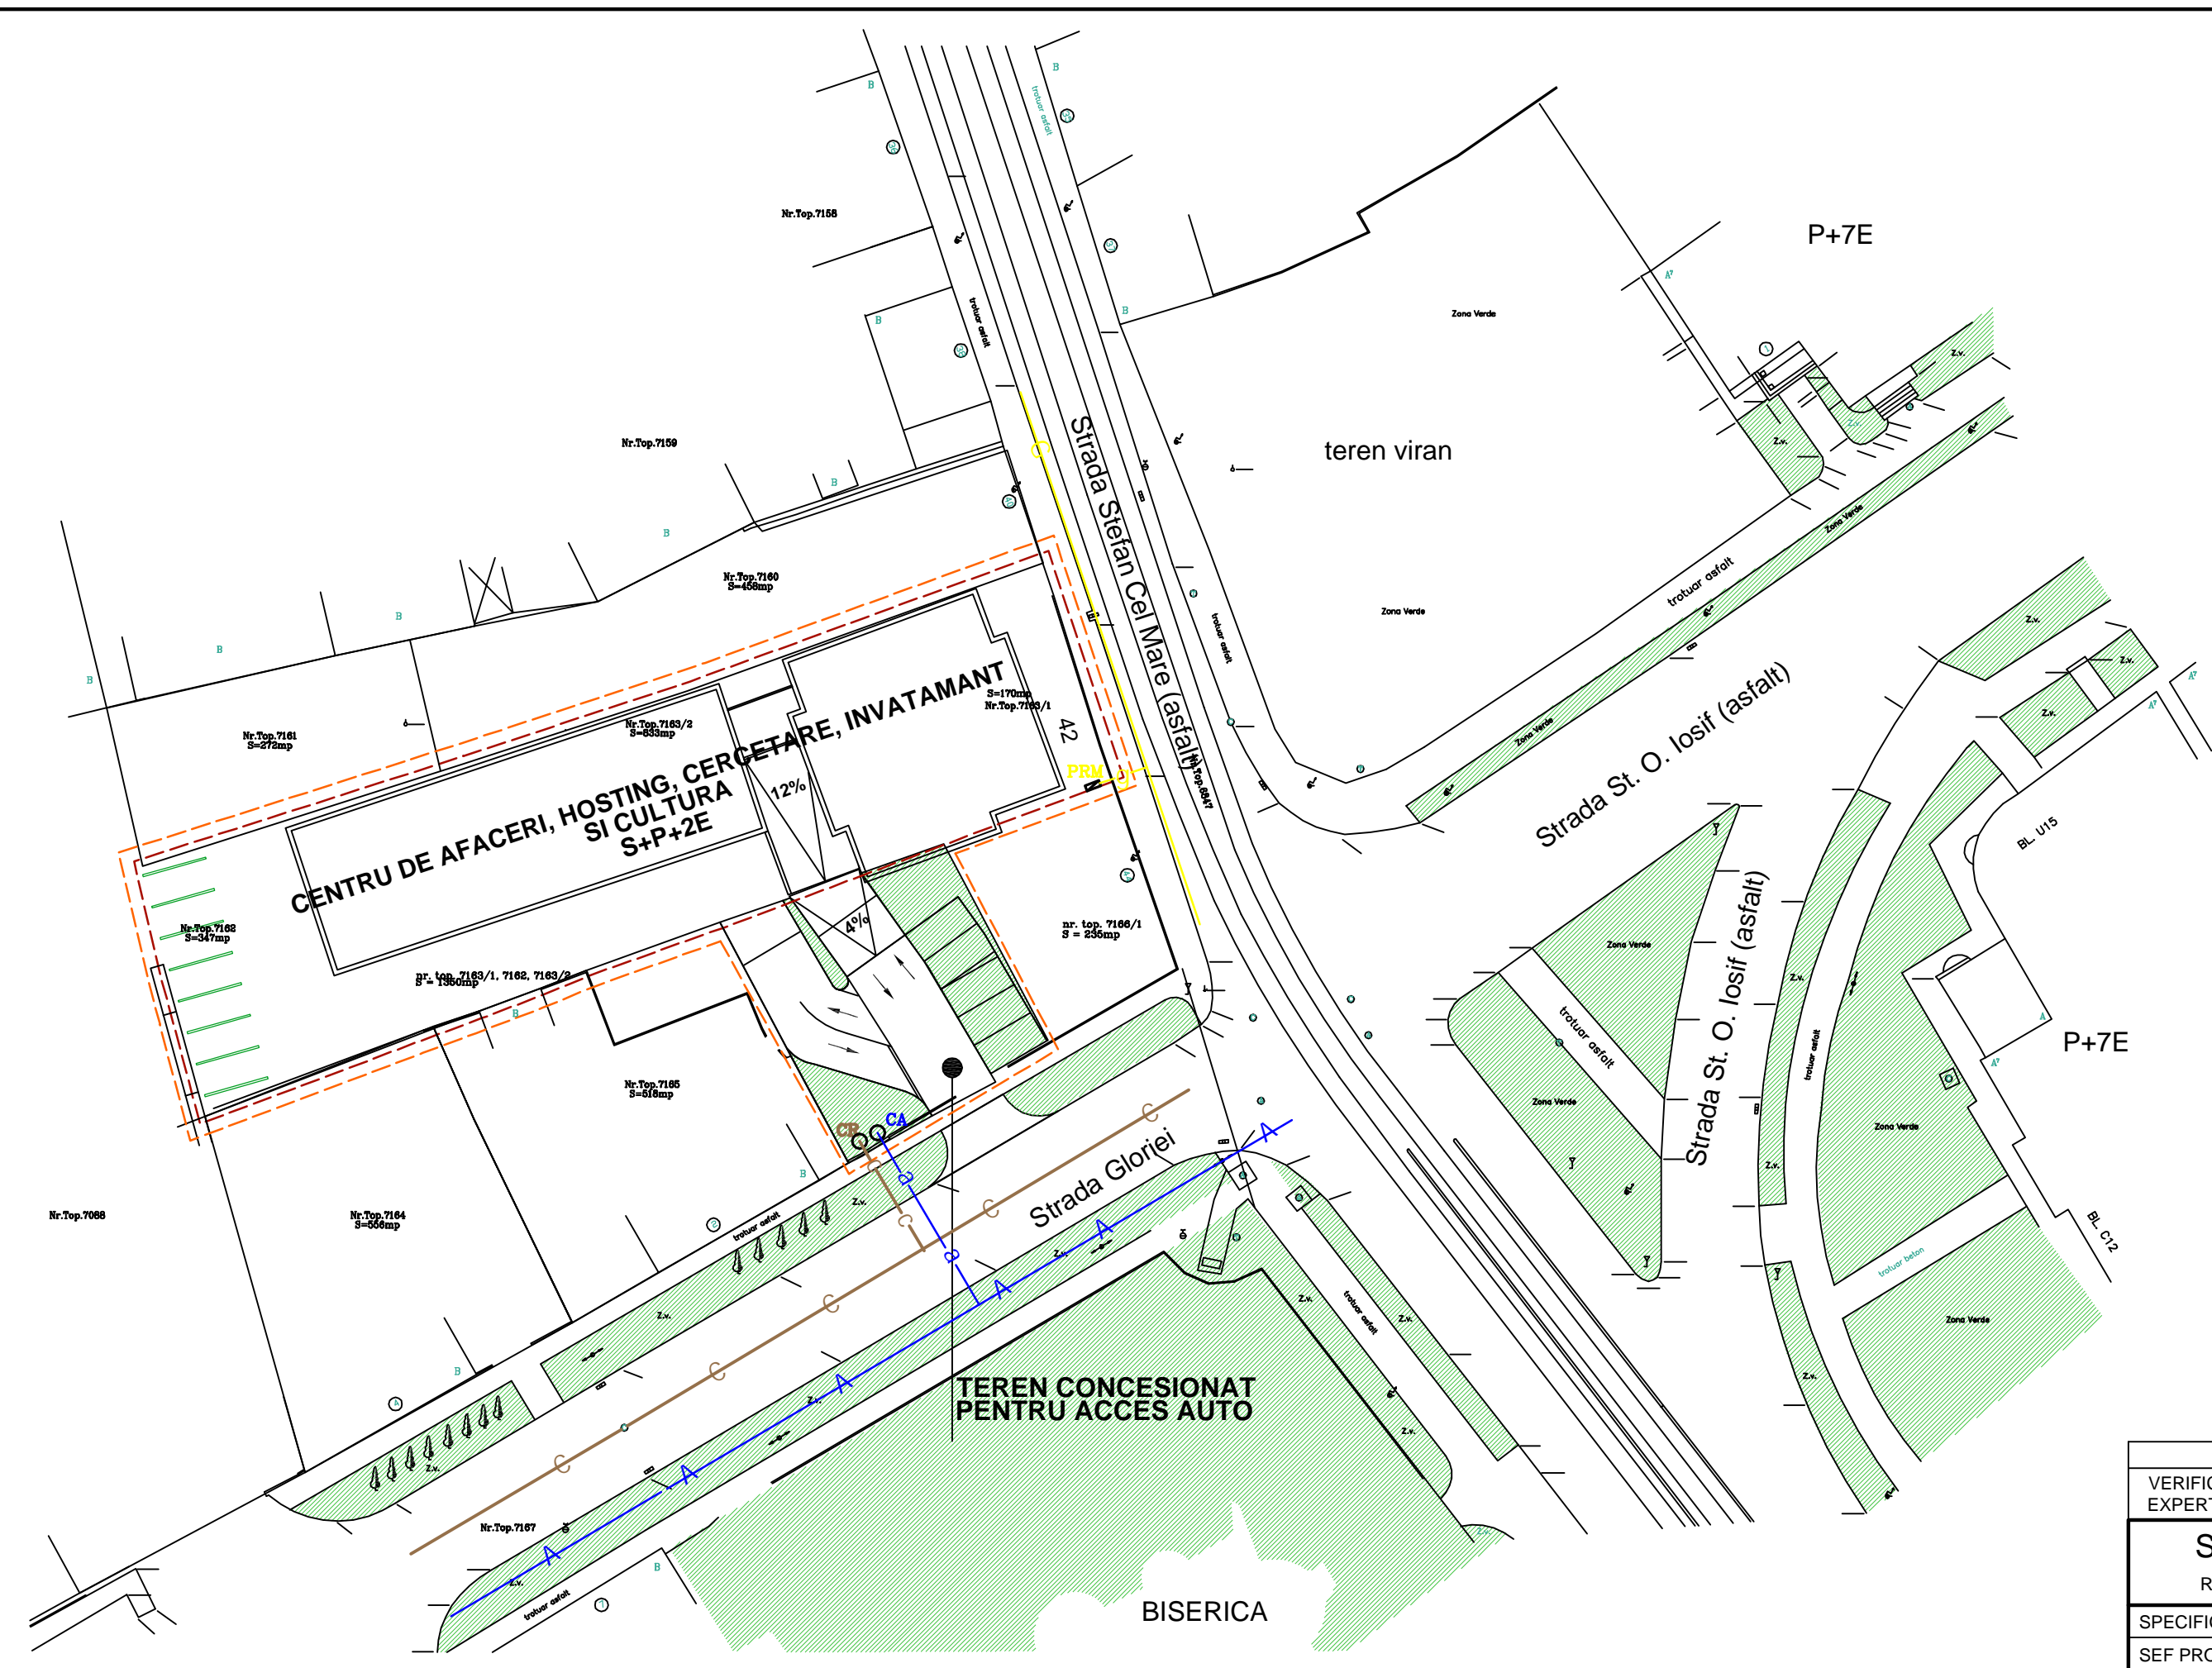

LEGENDA

- LIMITA PROPRIETATE
- A— Retea apa DN 80 existenta
- C— Retea canalizare 50/75 existenta
- G— Retea gaze naturale OL Dn 80 existenta
- a— Bransament apa propus
- c— Racord canal propus
- g— Bransament gaze naturale propus
- CA Camin de apometru propus
- CR Camin racord canal propus
- PRM Post de reglare-masurare existent



VERIFICATOR/ EXPERT	NUME	SEMNATURA	CERINTA	REFERAT / EXPERTIZA / NR. / DATA
S.C. PADO PROIECT srl RC: J35 /236 /2007 CUI: RO20687619				Beneficiar: FUNDATIA PT CULTURA SI INVATAMANT IOAN SLAVICI
SPECIFICATIE	NUME	SEMNATURA	SCARA	Titlul proiectului: CENTRU DE AFACERI, HOSTING, CERCETARE, INVATAMANT SI CULTURA IN REGIM S+P+2E SI PARCARI str. Stefan cel Mare, nr. 42, Timisoara
PROIECTAT:	ing. D. Farca		DATA	Titlul plansei: REGLEMENTARI EDILITARE
DESENAT:	ing. D. Farca		12. 2010	Nr. pr. 23/2010 Faza: PUD Nr. pl. 01.Ed