


**P.U.D. CASA DUPLEX P+1E, STRADA PICTOR O. BANCILA, NR.4, TIMISOARA
SITUATIA EXISTENTA**



CONSTRUCTIILE EXISTENTE IN ZONA STUDIATA

LEGENDA:

- LIMITA ZONA STUDIATA
- LIMITA PARCELE
- CAROSABIL
- TROTUARE
- SPATII VERZI PUBLICE
- ZONA LOCUINTE SI FUNCTIUNI COMPLEMENTARE, P-P+2E
- AMPLASAMENT STUDIAT PROPRIETATEA FAM. SOMNU IOAN SI MARIA
- SPATIU VERDE PE PARCELA STUDIATA
- GRADINA DE LEGUME PE PARCELA STUDIATA

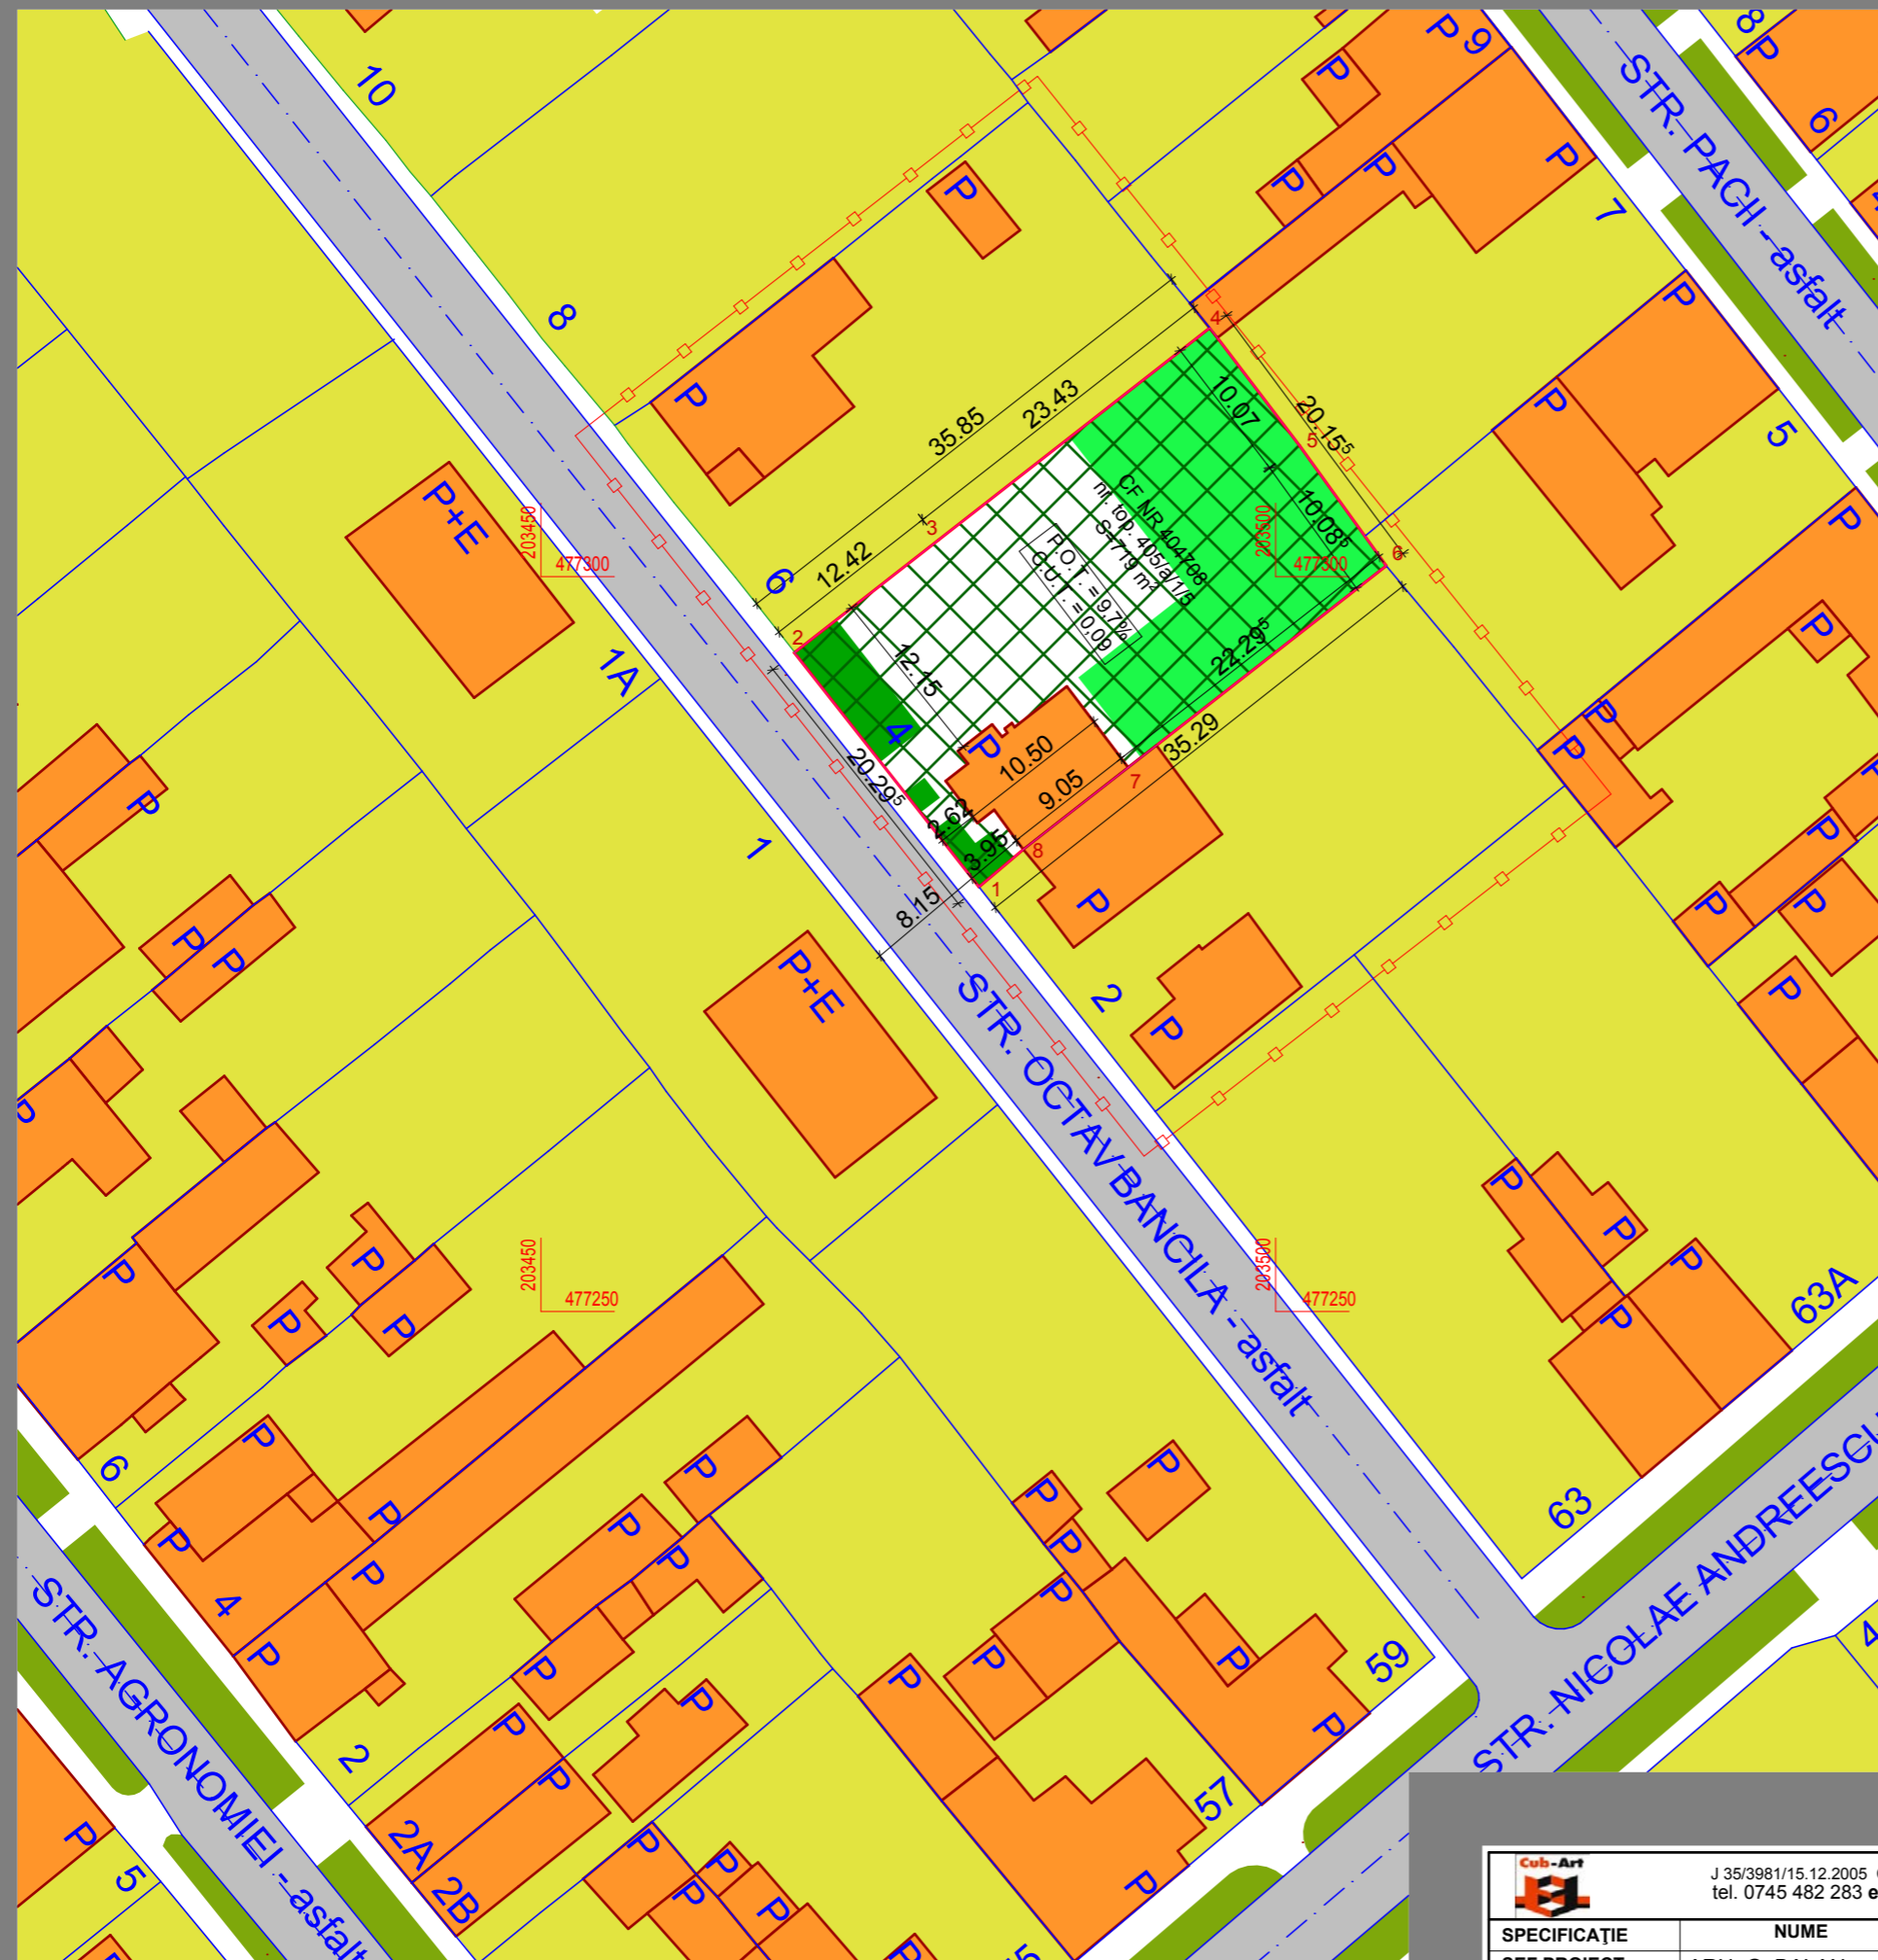

			J 35/3981/15.12.2005 CUI: 18220297/15.12.2005 tel. 0745 482 283 e-mail: cub.art.tm@gmail.com		Beneficiar: SOMNU IOAN, SOMNU MARIA		Proiect nr. 50/2013		
SPECIFICAȚIE ȘEF PROIECT		NUME ARH. G. BALAN		SEMNĂTURA		Scara: 1:200		Titlu proiect: PLAN URBANISTIC DE DETALIU "CASĂ DUPLEX P+1E, STRADA PICTOR O. BANCILA, NR. 4, TIMISOARA"	
PROIECTAT		ARH. G. BALAN		Data: AUGUST 2013		Titlu planșă: SITUATIA EXISTENTA		Faza: P.U.D.	
DESENAT		ARH. G. BALAN						Planșa nr. U - 02	