
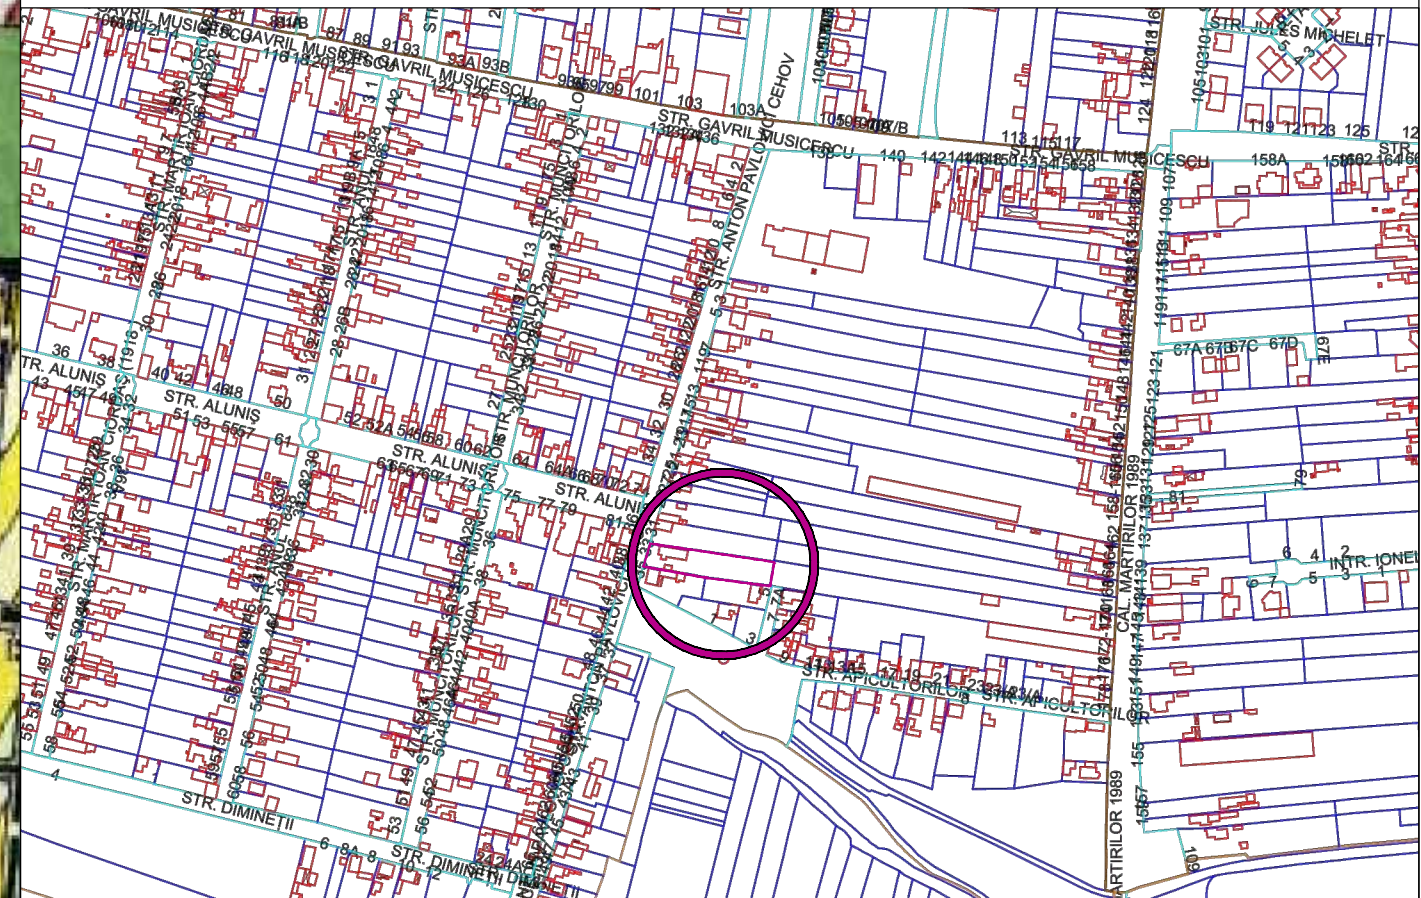


Plan Urbanistic de Detaliu

Construire casa P+1E


Strada A.P. Cehov nr. 33, Timisoara

INCADRARE IN P.U.G./ ZONA

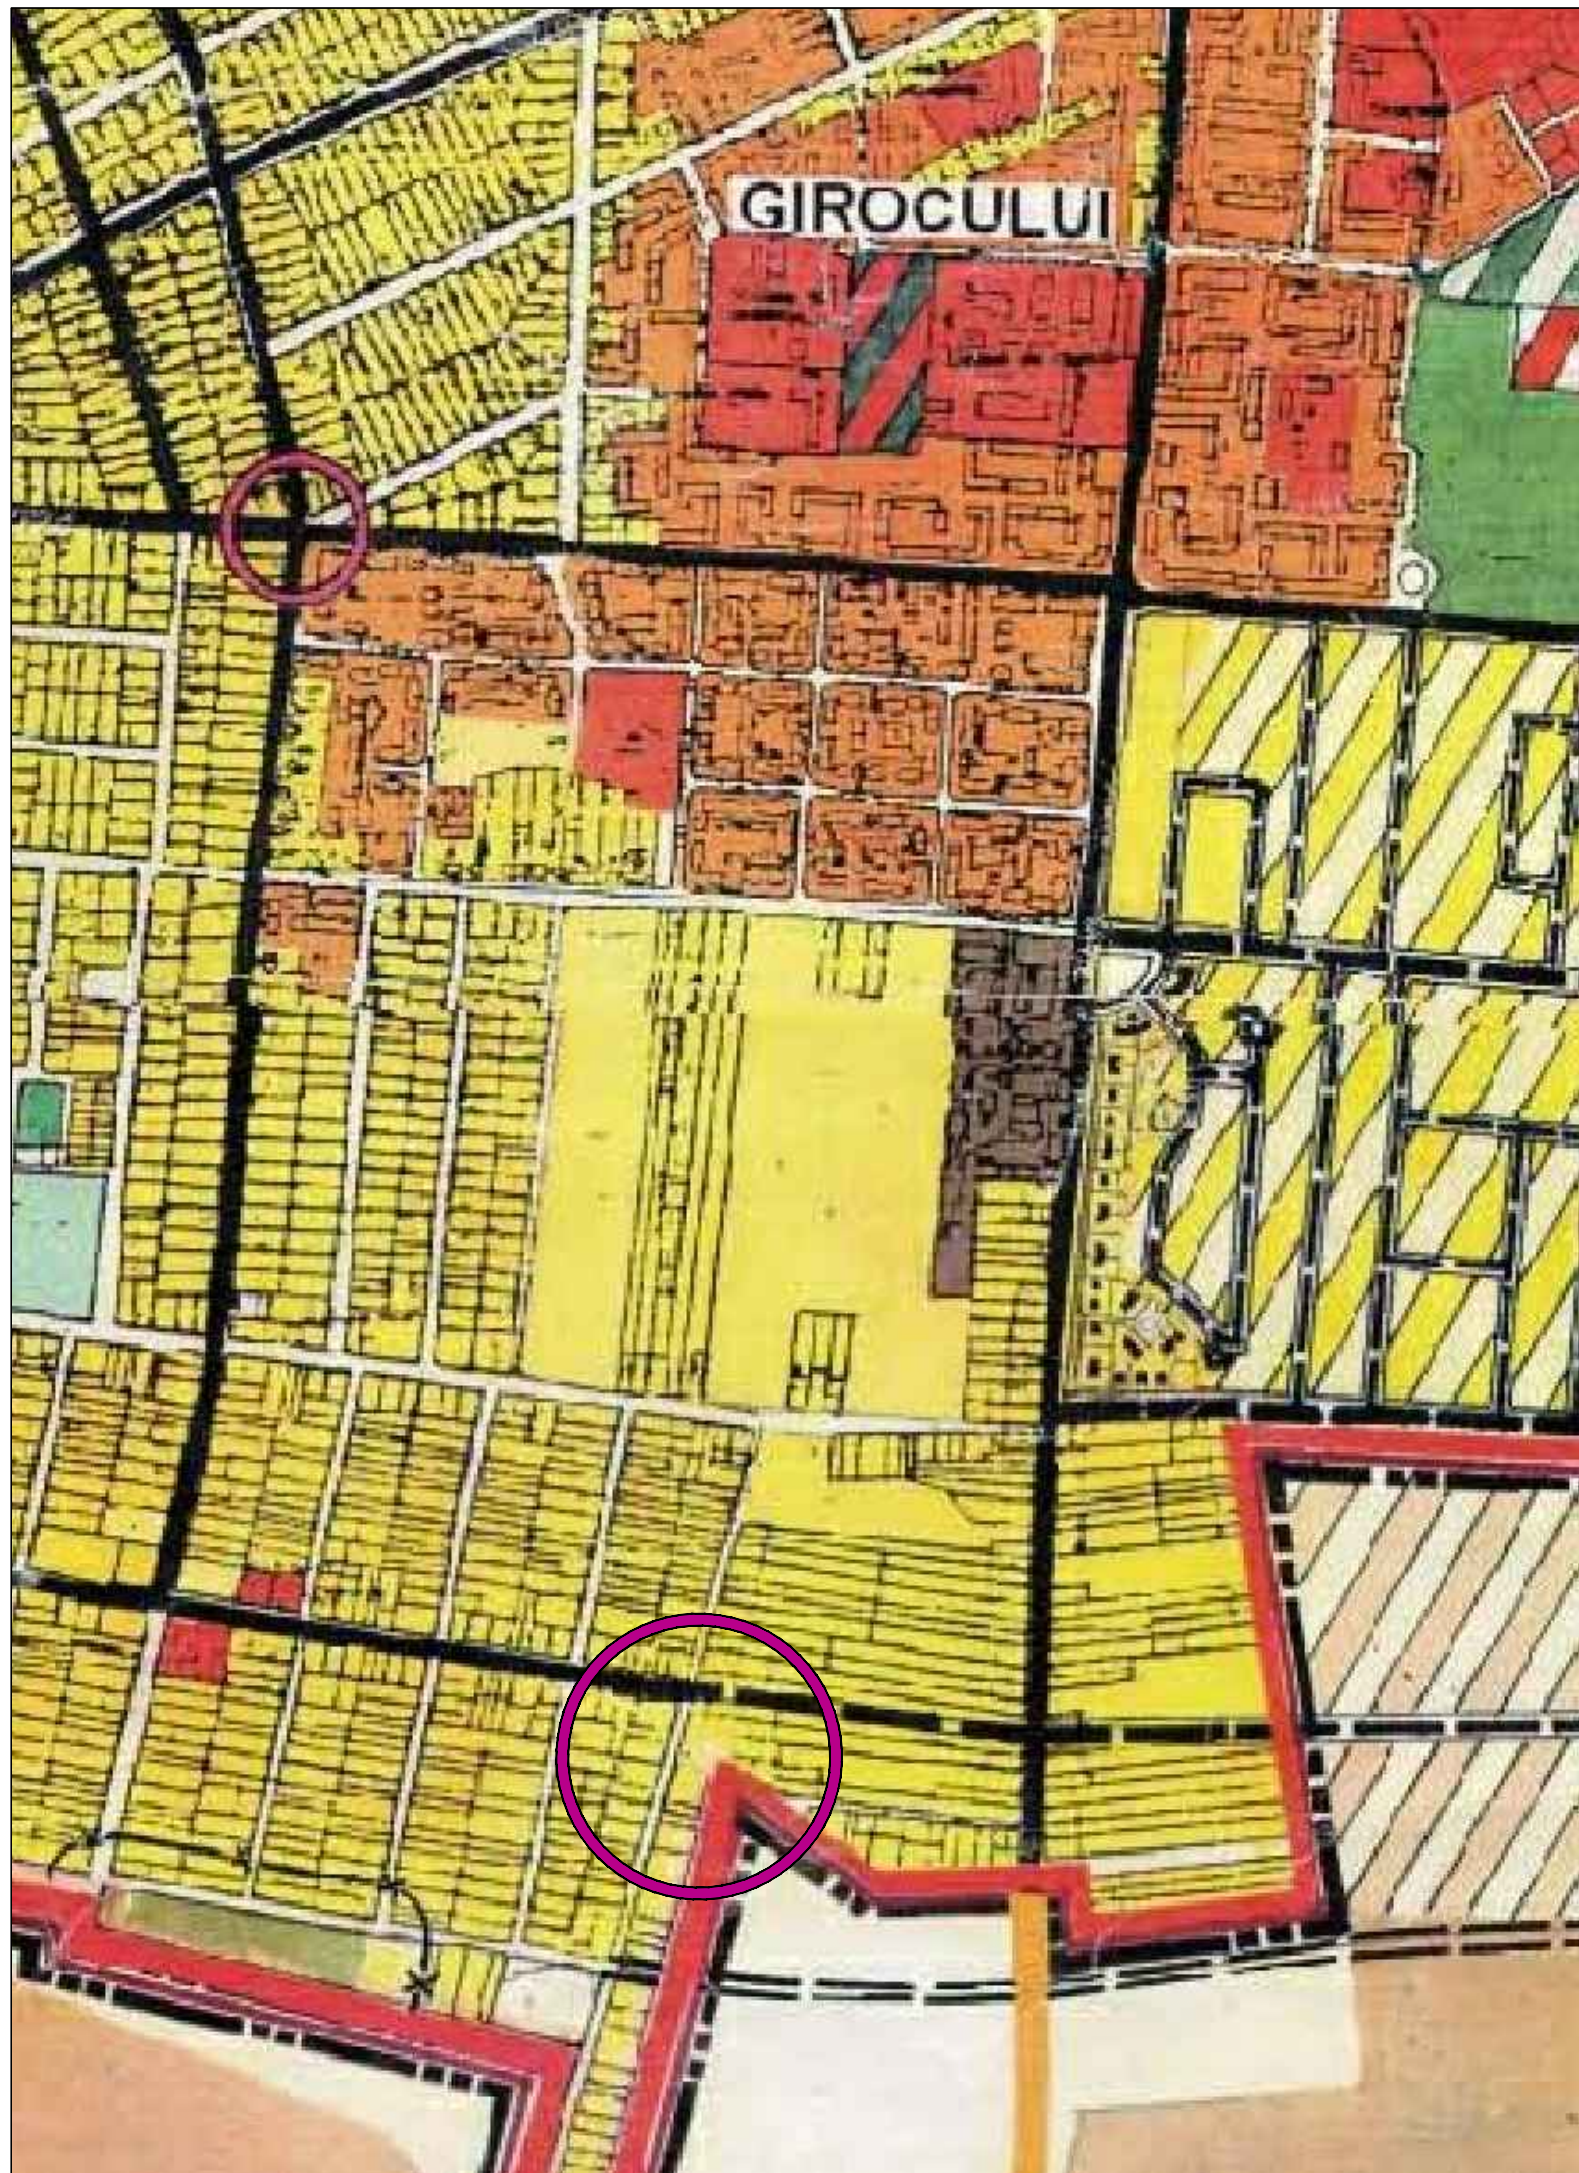

LEGENDA

 Limita teren P.U.D./ Limita proprietate

VERIFICATOR/ EXPERT	NUME	SEMNTURA	CERINTA	REFERAT/EXPERTIZA NR./DATA	PROIECT NR.
 S.C. B-CuBB SRL STR. Fagetului 5, Lugoj C.U.I. 15431656 J 35/1114/2003				Beneficiar: KUKI SZABOLCS TIBOR, KUKI CARMEN FLORIANA, ADAM MARIUS FLORIN, ADAM LILIANA	01/2014/64
SPECIFICATIE	NUME	SEMNTURA	scara:	Titlu proiect: Construire casa P+1E, cu doua apartamente Timisoara, Strada A.P. Cehov nr. 33	Faza: P.U.D.
SEF PROIECT	Arh. Glad Tudora		1: 500		
PROIECTAT	Arh. Glad Tudora		data:	Titlu plansa: INCADRARE IN ZONA INCADRARE IN P.U.G.	Plansa nr. 0.1
DESENAT	Arh. Glad Tudora		02.2015		