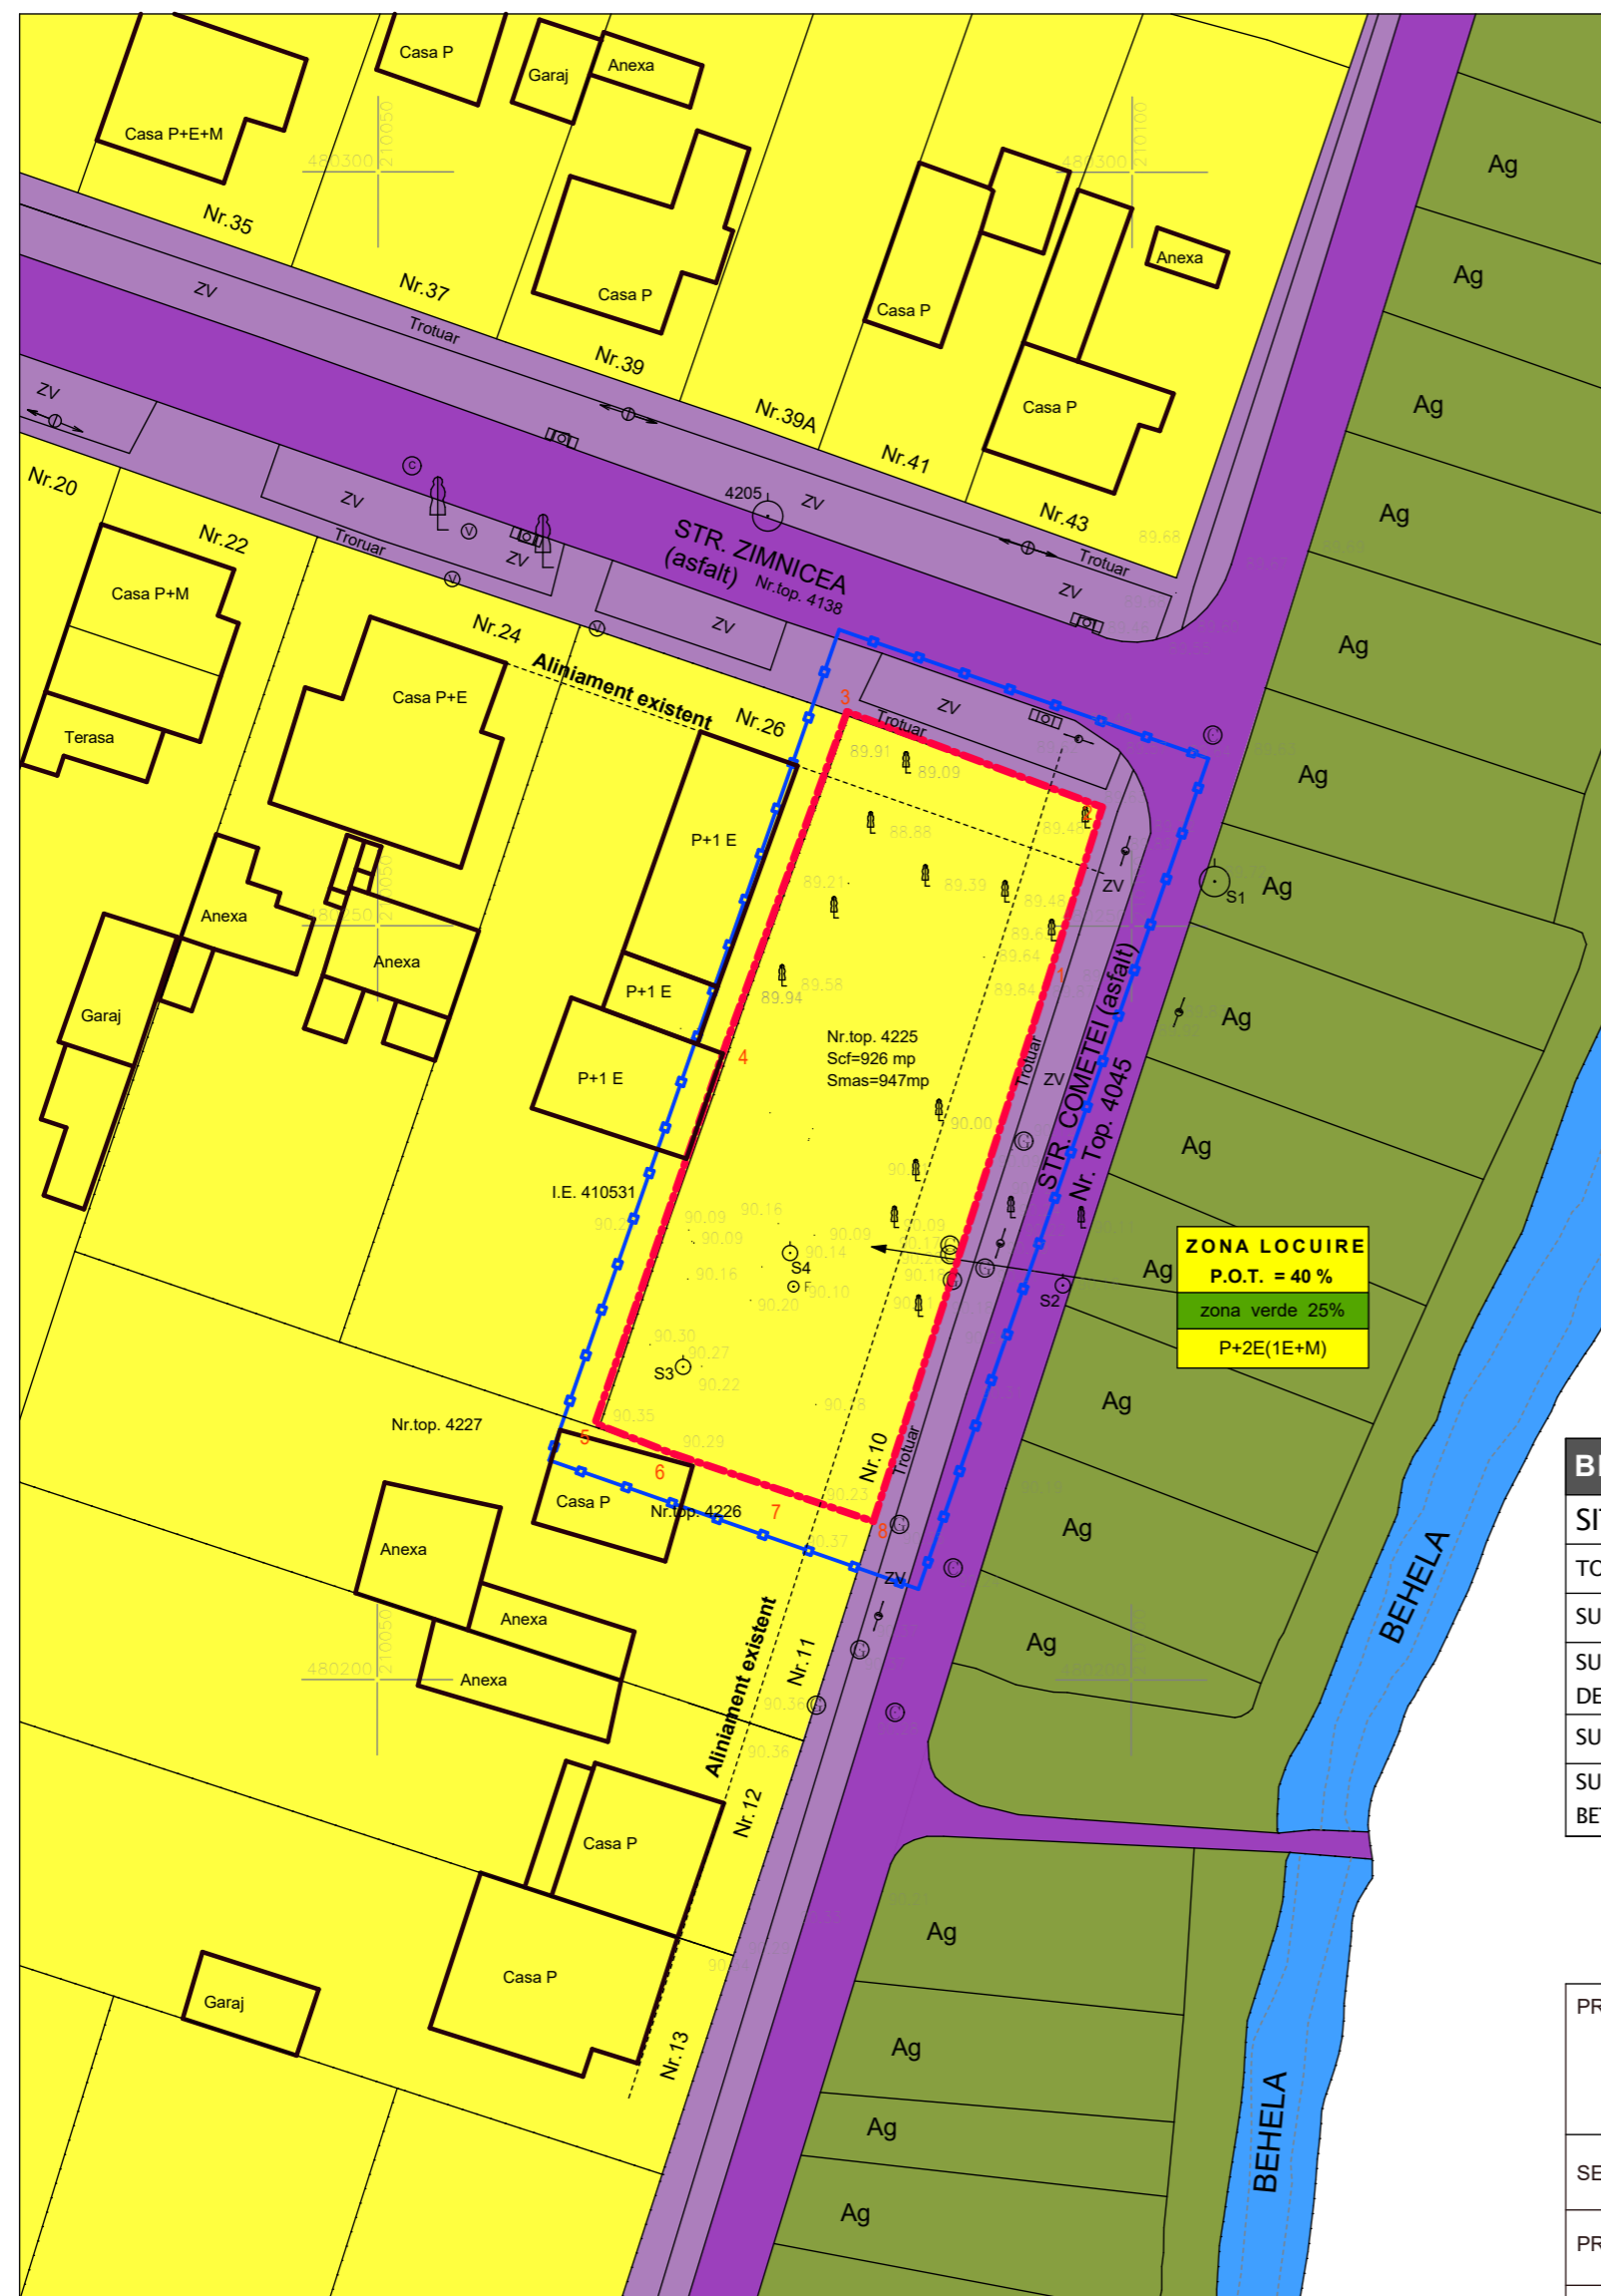

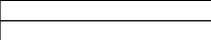
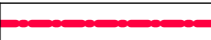







# DOCUMENTATIE P.U.Z. LOTIZARE PENTRU CASE INSIRUITE



## LEGENDA

-  CONTUR CLADIRI EXISTENTE
-  LIMITA DE PROPRIETATE
-  LIMITA DE PROPRIETATE TEREN STUDIAT PRIN P.U.Z.
-  LIMITA ZONEI STUDIATA PRIN P.U.Z.
-  PIETONALE SI CAROSABILE EXISTENTE
-  ZONE SI CONSTRUCTII PENTRU LOCUINTE CU MAXIM 2 FAMILII SI FUNCTIUNI COMPLEMENTARE
-  ZONA DE SPATII VERZI AMENAJATE, PLATATIIDE PROTECTIE
-  APE, OGLINZI DE APE

BILANT TERITORIAL		
SITUATIA EXISTENTA		
TOTAL TEREN STUDIAT PRIN P.U.Z.	947,00 m <sup>2</sup>	100%
SUPRAFATA CONSTRUITA LA SOL:	0 m <sup>2</sup>	0%
SUPRAFATA CONSTRUITA DESFASURATA:	0 m <sup>2</sup>	0%
SUPRAFATA VERDE:	0 m <sup>2</sup>	0%
SUPRAFATA BETONATA/ASFALTATA/PAVATA:	0 m <sup>2</sup>	0%

Nr. Pct.	X [m]	Y [m]
1	480245.820	210094.500
2	480257.570	210098.200
3	480263.897	210081.271
4	480241.981	210073.296
5	480216.703	210064.563
6	480214.747	210069.551
7	480212.143	210077.248
8	480210.196	210083.017

PROIECTANT GENERAL SI DE ARHITECTURA: <b>artkraft</b> <small>ARHITECTURA * URBANISM * PROJECT MANAGEMENT</small> RO - 300151 Timisoara * str. I. Barac nr.16 Tel: +40 (0)256 211303 Fax: +40 (0)256 218192 RO 22496097 * J35/3595/2007		DENUMIRE PROIECT: PUZ - LOTIZARE PENTRU CASE INSIRUTE, TIMISOARA, Str. COMETEI, Nr.10, CF. 427396		BENEFICIAR: SC MAGNETIC EYE SRL Str. ZIMNICEA, Nr.26, Mun. Timisoara, Jud. Timis		
SEF PROIECT	ARH. BIANCA LUCA	NR. PROIECT:	142 / 2017	SITUATIA EXISTENTA	SCARA:	1:500
PROIECTAT	ARH. ROXANA MIREA	FAZA:	P.U.Z.		NR. PLANSA:	02 A
DESENAT	ARH. ROXANA MIREA	DATA:	MARTIE 2017			