
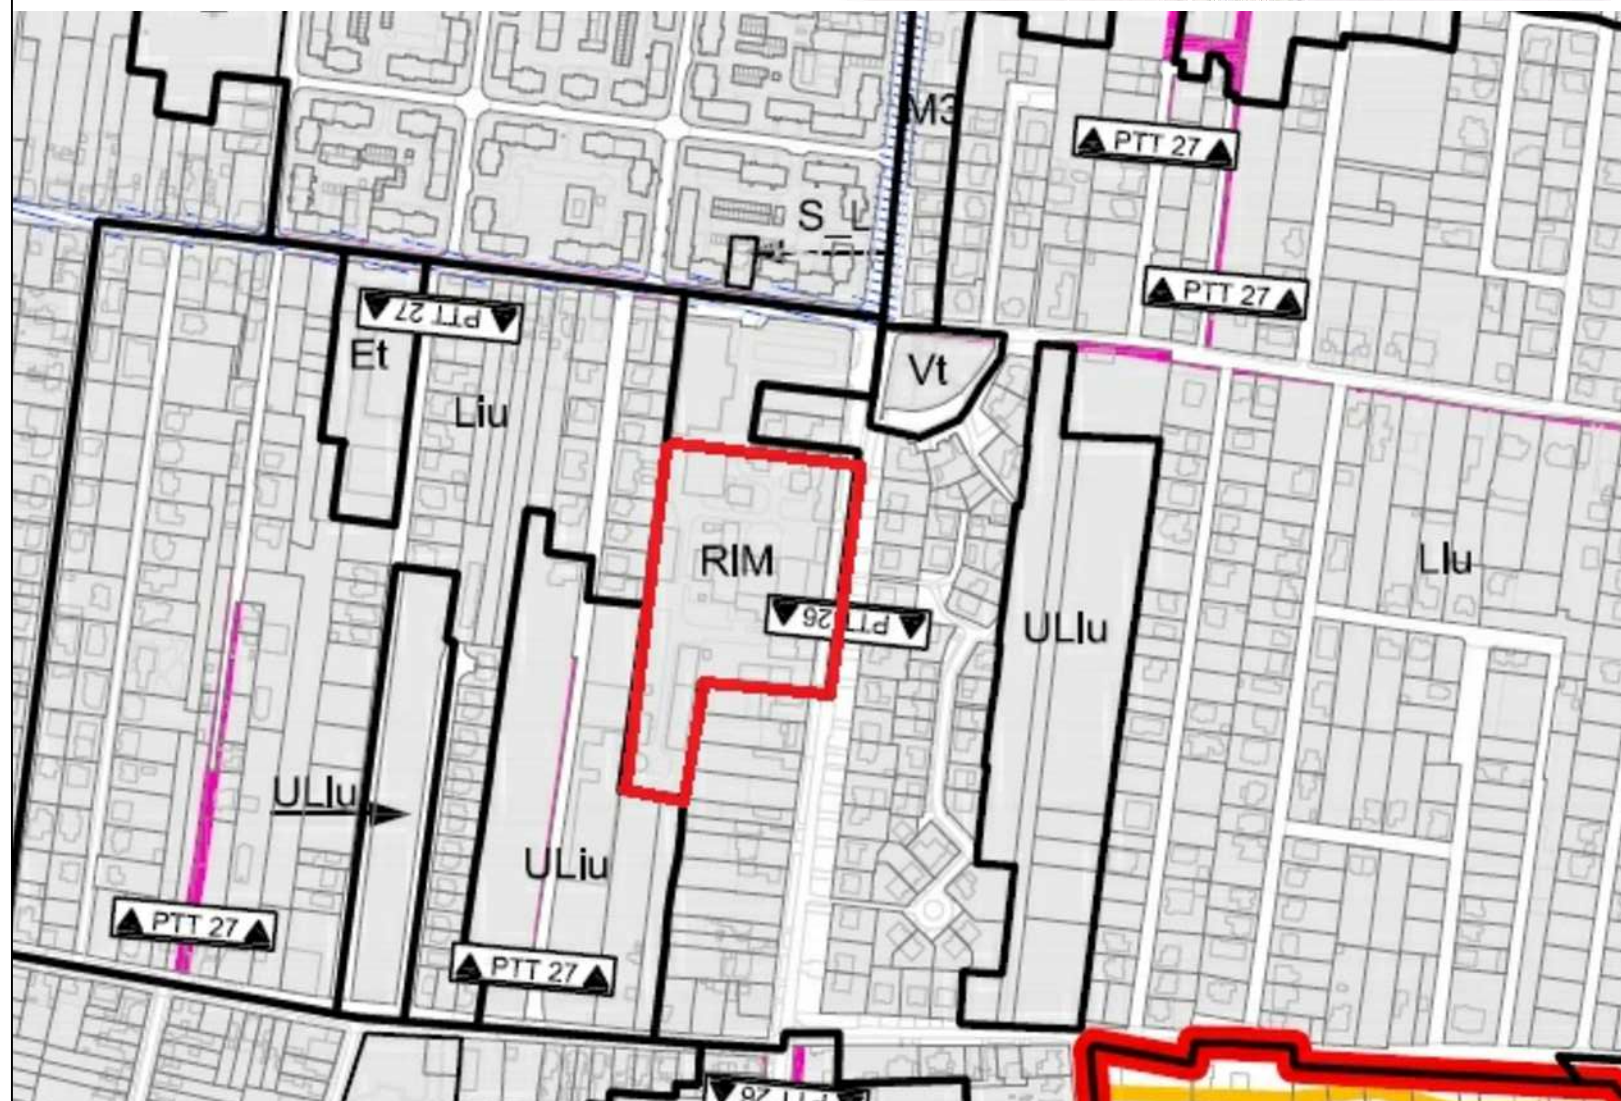
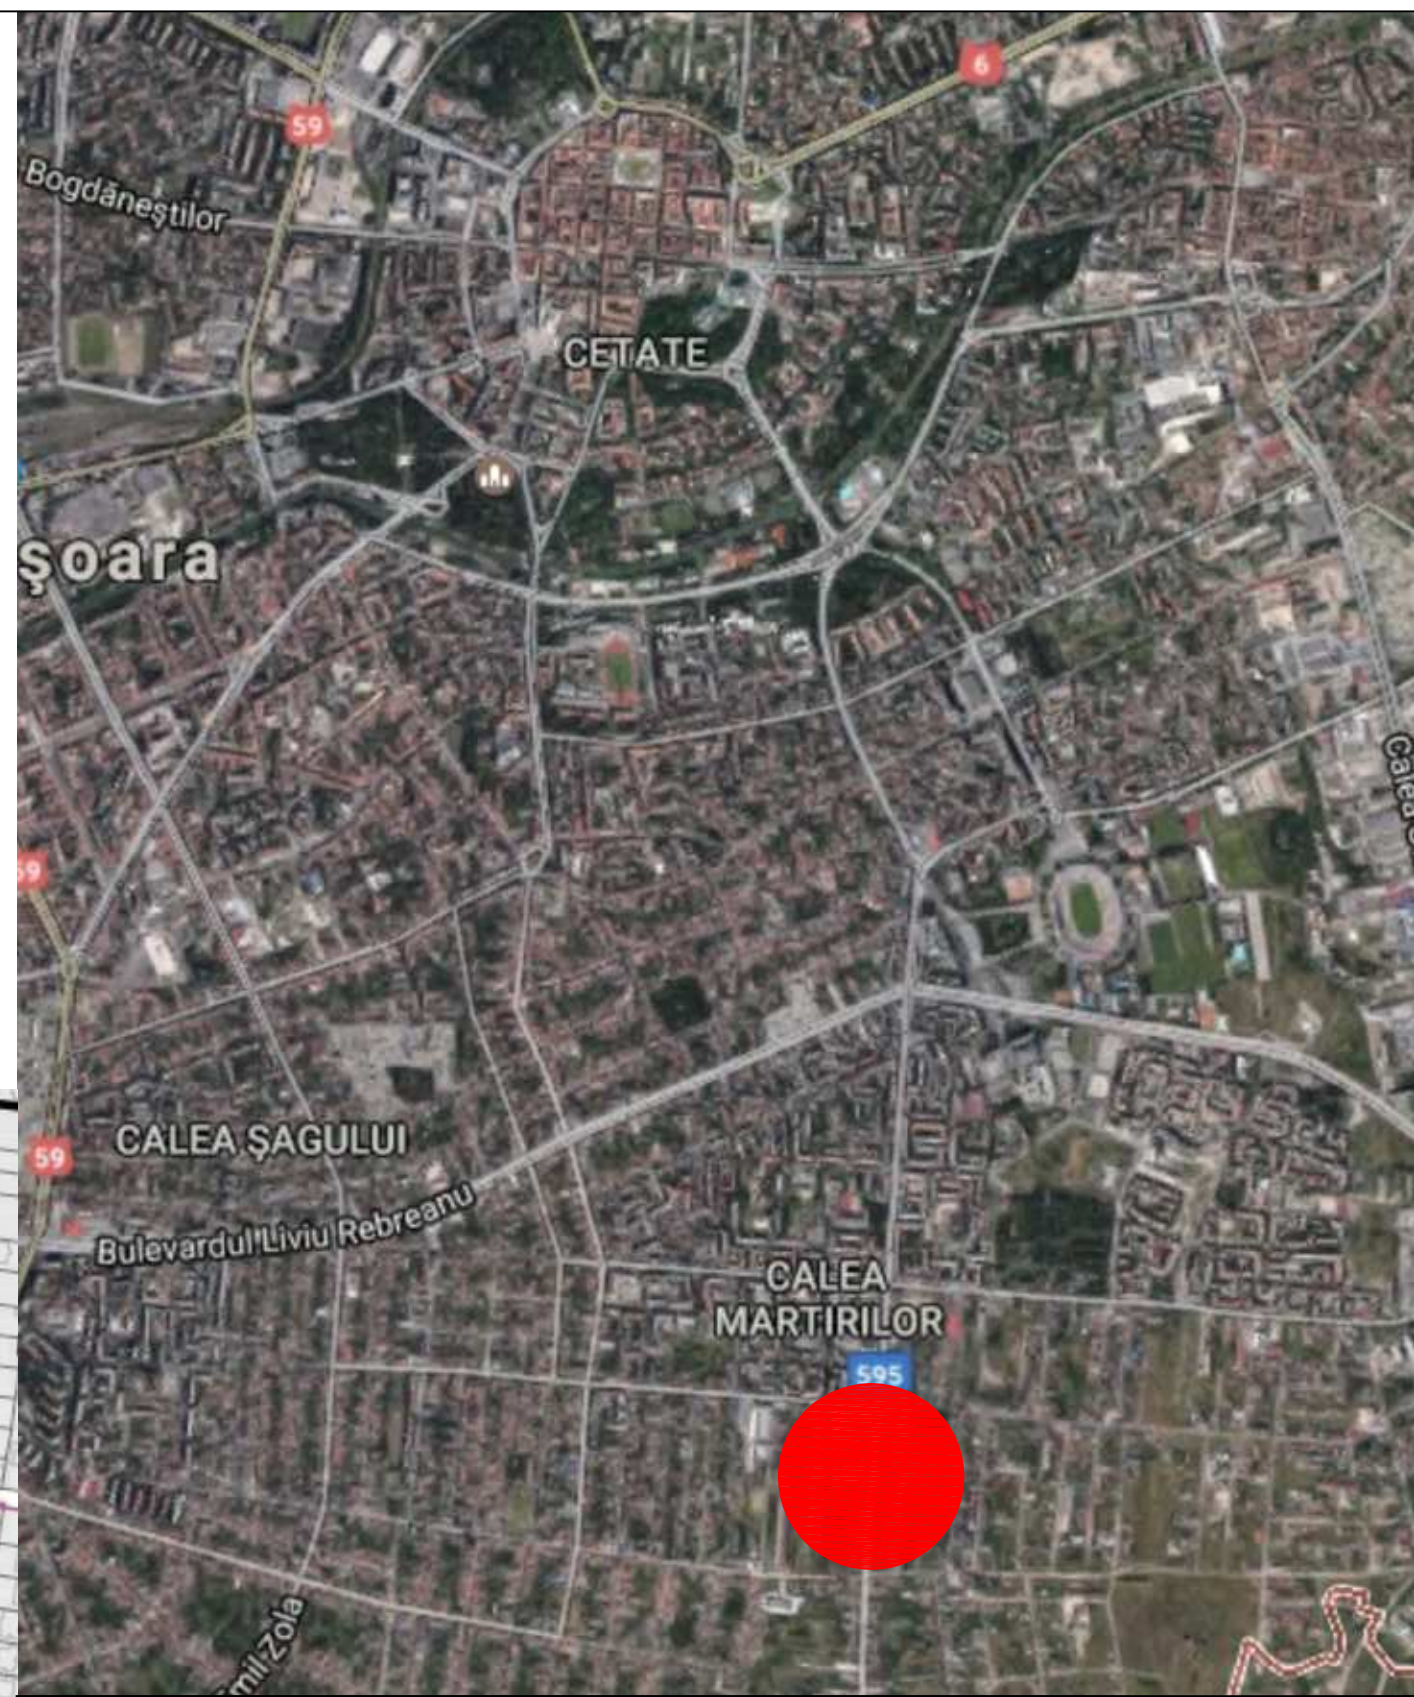
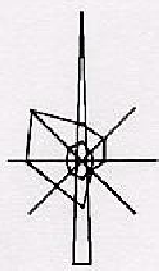


UTR 67

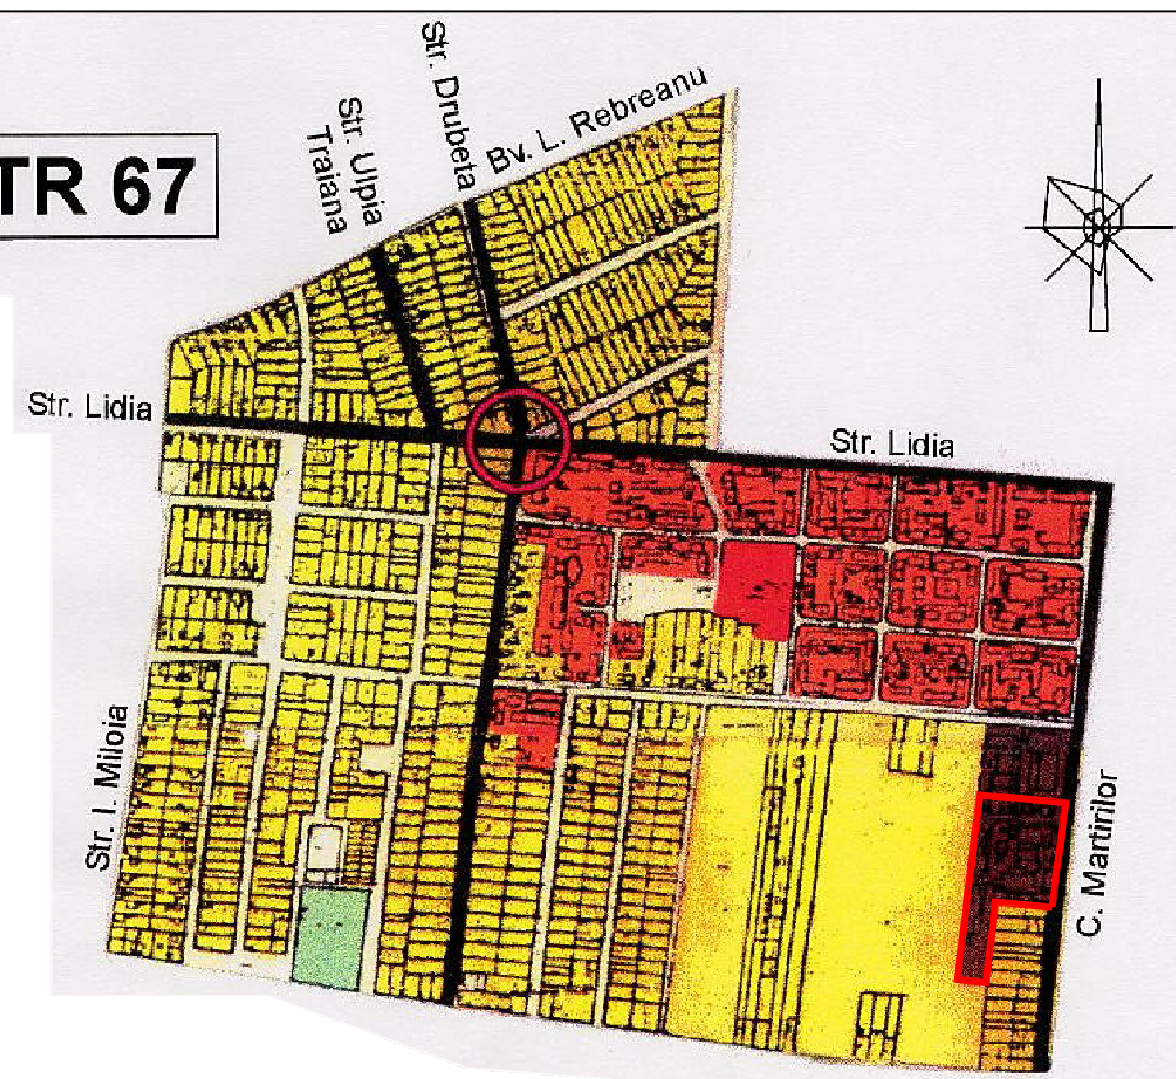

Specialist R.U.R	arh.Lucian Stancu			PROIECTANT GENERAL: S.C. PROCAD S.R.L. Timisoara, str. Suceava, nr. 13, jud. Timis. ORC: J35/555/2005; Tel: 0256 430 856; Fax: 0256 443 443		Beneficiar:	S.C. AVA 3 COMPANY SRL	Nr Proiect: 23/2007
						PRIECANT DE SPECIALITATE: S.C. 903 STUDIOARH S.R.L. -D Dumbravita, Str. Sirius Nr.2, Jud. Timis ORC: J35/2021/2015	Titlu proiect: Elaboreare Plan Urbanistic Zonal "CONSTRUIRE ANSAMBLU DE LOCUINTE COLECTIVE IN REGIM DE INALTIME P+3E - (S+)P+5E CONSTRUIRE HYPERMAKET IN REGIM DE INALTIME P+1E CU PARCARI DESCHISE LA PARTER, CONSTRUIRE PLATFORME PARCAJE SI ACCES DIN CALEA MARTIRILOR	
Șef proiect	arh.Marius Jivan		Scara: 1:1.000	Amplasament: Calea Martirilor nr.98, Timisoara, jud. Timis. Cf nr.428089, 427247, 427215, 427193		Faza: P.U.Z.		
Specialist R.U.R	arh.Lucian Stancu			Data: feb.2017	Titlu planșă: Incadrare. PUG in vigoare PUG in lucru			
Proiectat	arh.Lucian Stancu				Planșa nr: 23A00			
Desenat	arh.Lucian Stancu							
Verificat	arh.Marius Jivan							