


AVIZ DE OPORTUNITATE
- LOCUINTE COLECTIVE -

CIRCULATII

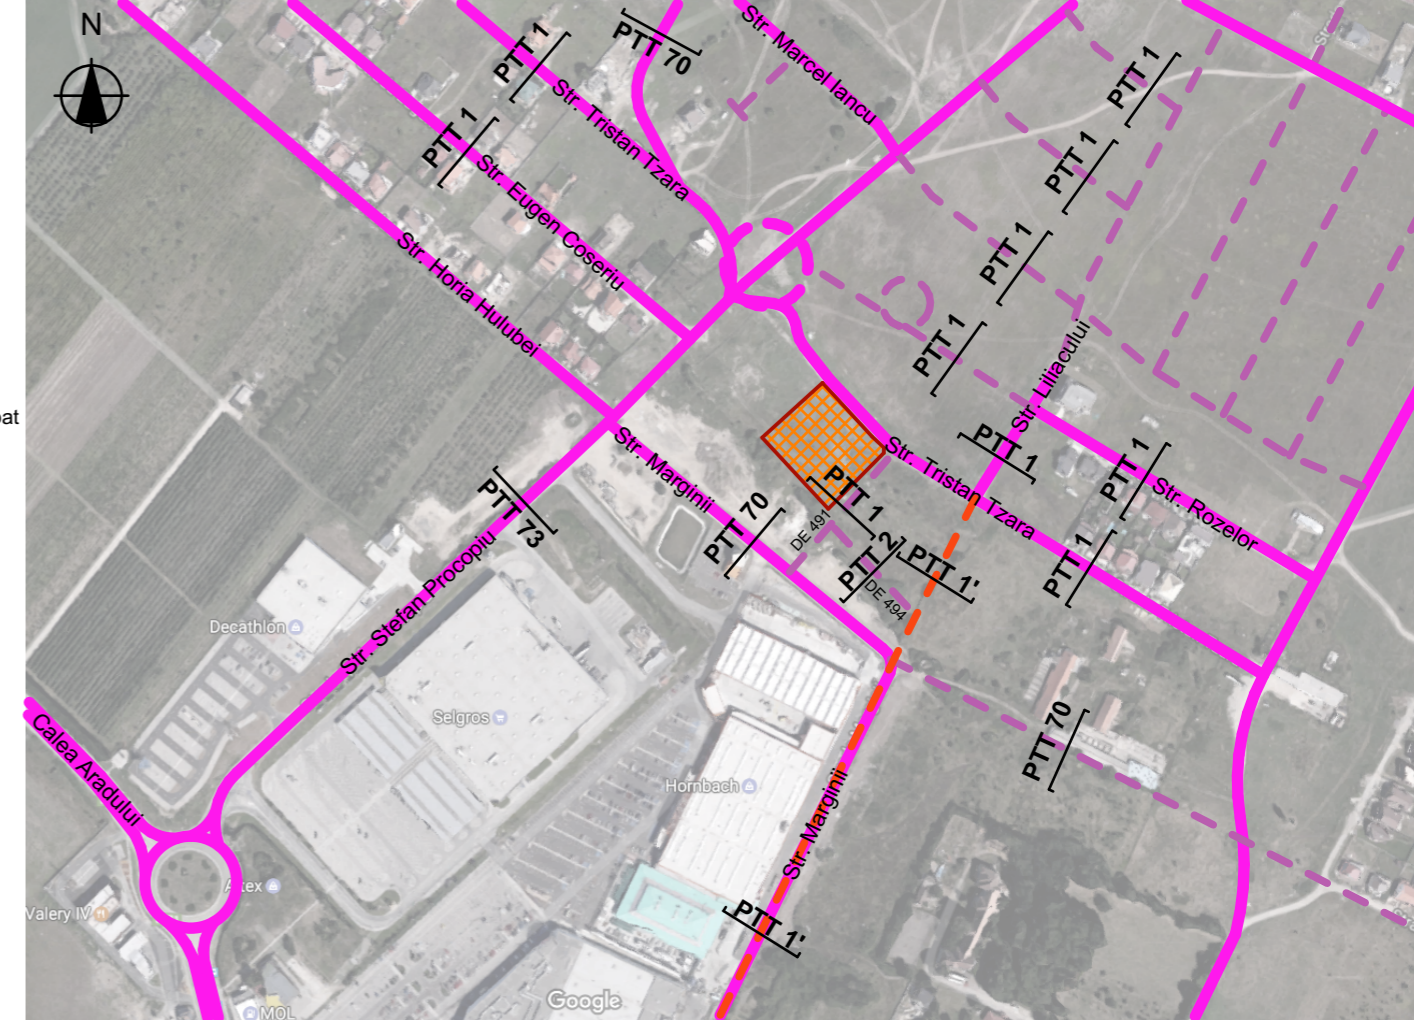


LEGENDA

- CIRCULATII EXISTENTE
- CIRCULATII REGLEMENTATE PRIN DOCUMENTATII DE URBANISM APROBATE / PROPUSE PRIN NOUL PUG ETAPA 3, REVIZIA 3
- CIRCULATIE DE PERSPECTIVA (prelungire str. Liliacului - Dumbravita) -propusa prin PUZ in lucru pr. nr. 07-SER-17 - 5U Stamp S.R.L.
- TEREN STUDIAT


5U STAMP S.C. 5U STAMP S.R.L. Timisoara, Str. Bucovinei Nr.63a Reg. Com. J35/2504/2011 C.I.F. 29340981 E-mail: 5ustampm@gmail.com		Beneficiar: Orlescu Constantin Robert Cristian	Proiect nr.: 16-TRZ-17
proiectare complexă în construcții civile și industriale		Amplasament: Timisoara, str. Tristan Tzara C.F. nr. 442123 Timisoara	Faza: A.O.
Șef proiect	Arh. Baia D.	Titlu proiect: LOCUINTE COLECTIVE	Planșa nr.: 02
Proiectat	Arh. Baia D./ Arh Folea D.	Titlu planșă: ANALIZA circulatii- accesibilitate	
Desenat	Arh. Onet A.	Data: Septembrie 2017	

PTT 1

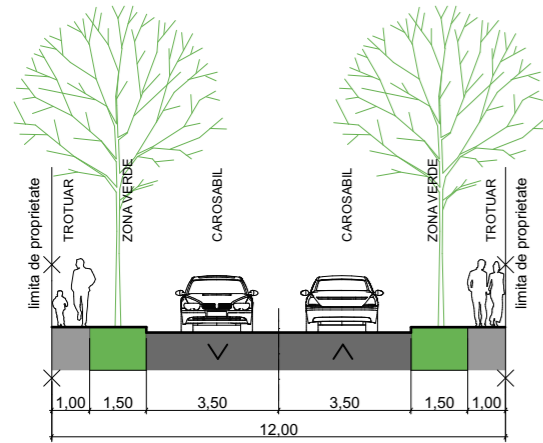


Profil stradal reglementat prin PUD aprobat prin H.C.L. Dumbravita nr. 27/2013 si prin PUZ aprobat prin H.C.L. Timisoara nr. 613/2006
Scara 1:200

PTT 1'

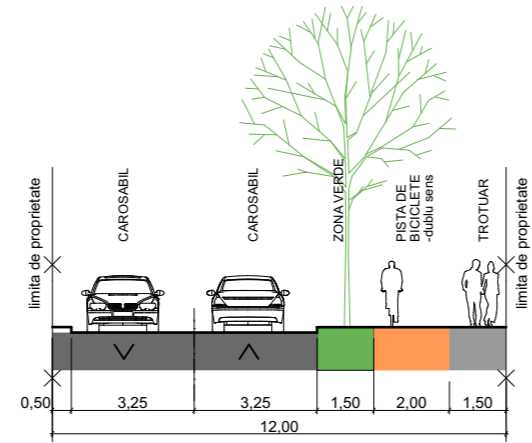


Profil stradal circulatie de perspectiva (prelungire str. Liliacului - Dumbravita)
Scara 1:200

PTT 2

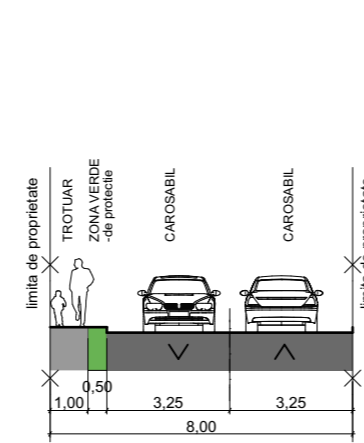


Profil stradal reglementat prin PUZ aprobat prin H.C.L. Timisoara nr. 613/2006
Scara 1:200

PTT 70

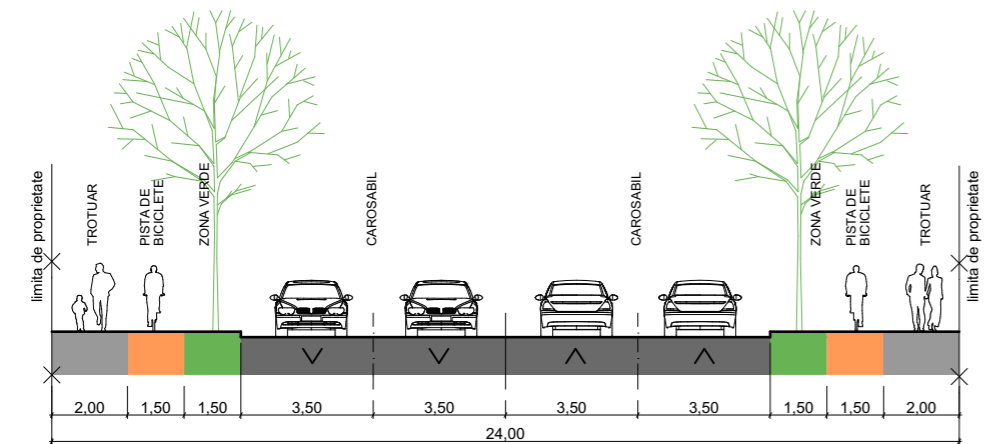

Profil stradal propus prin noul PUG (ETAPA3, REVIZIA 3, ANEXA 6 PTT 70)
Scara 1:200

PTT 73

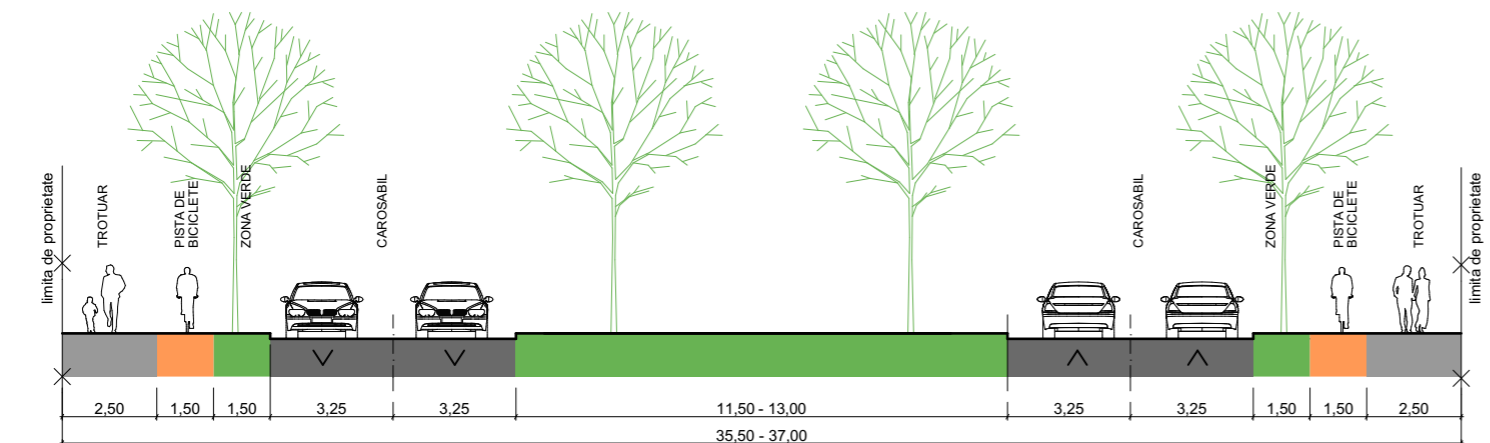

Profil stradal propus prin noul PUG (ETAPA3, REVIZIA 3, ANEXA 6 PTT 73)
Scara 1:200