
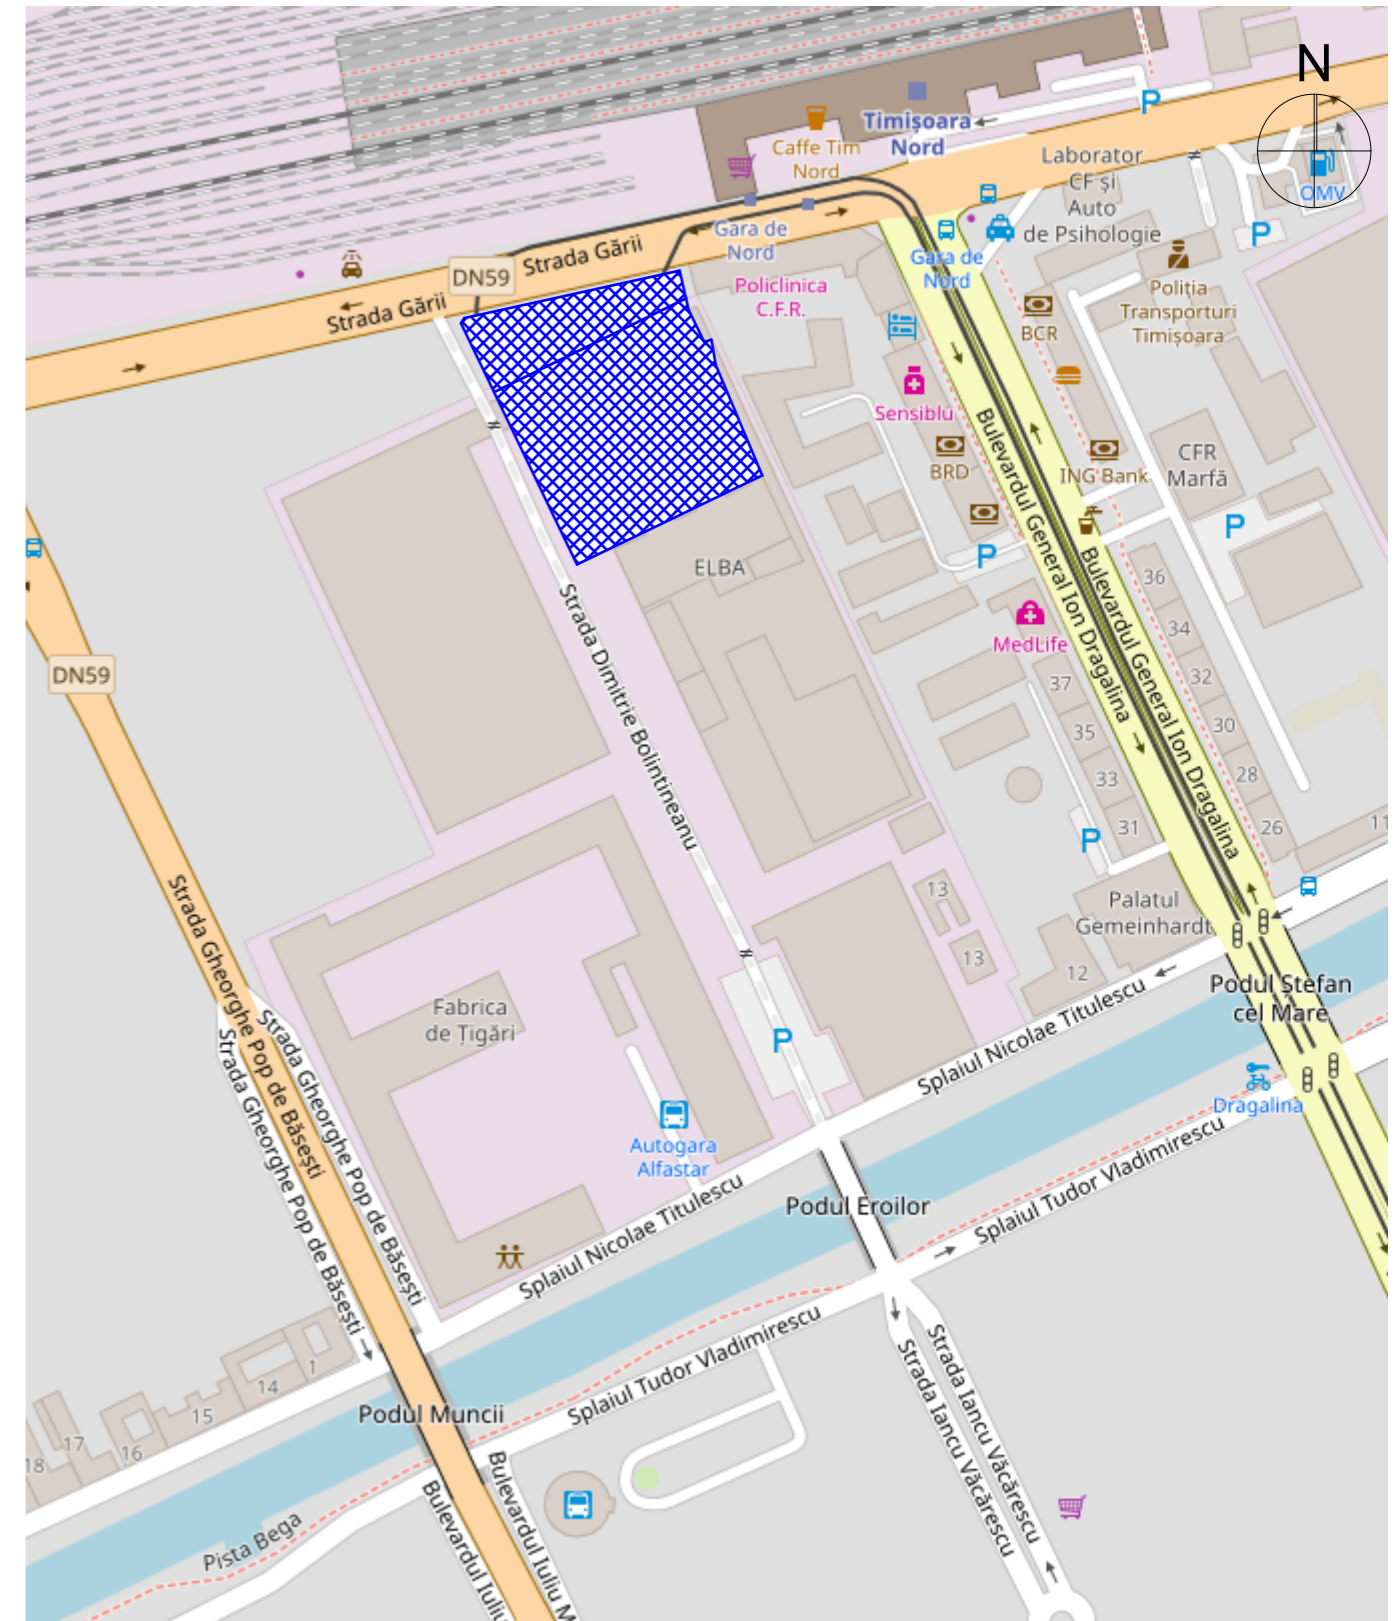


A.O. - ZONA DE COMERT, BIROURI SI SERVICII

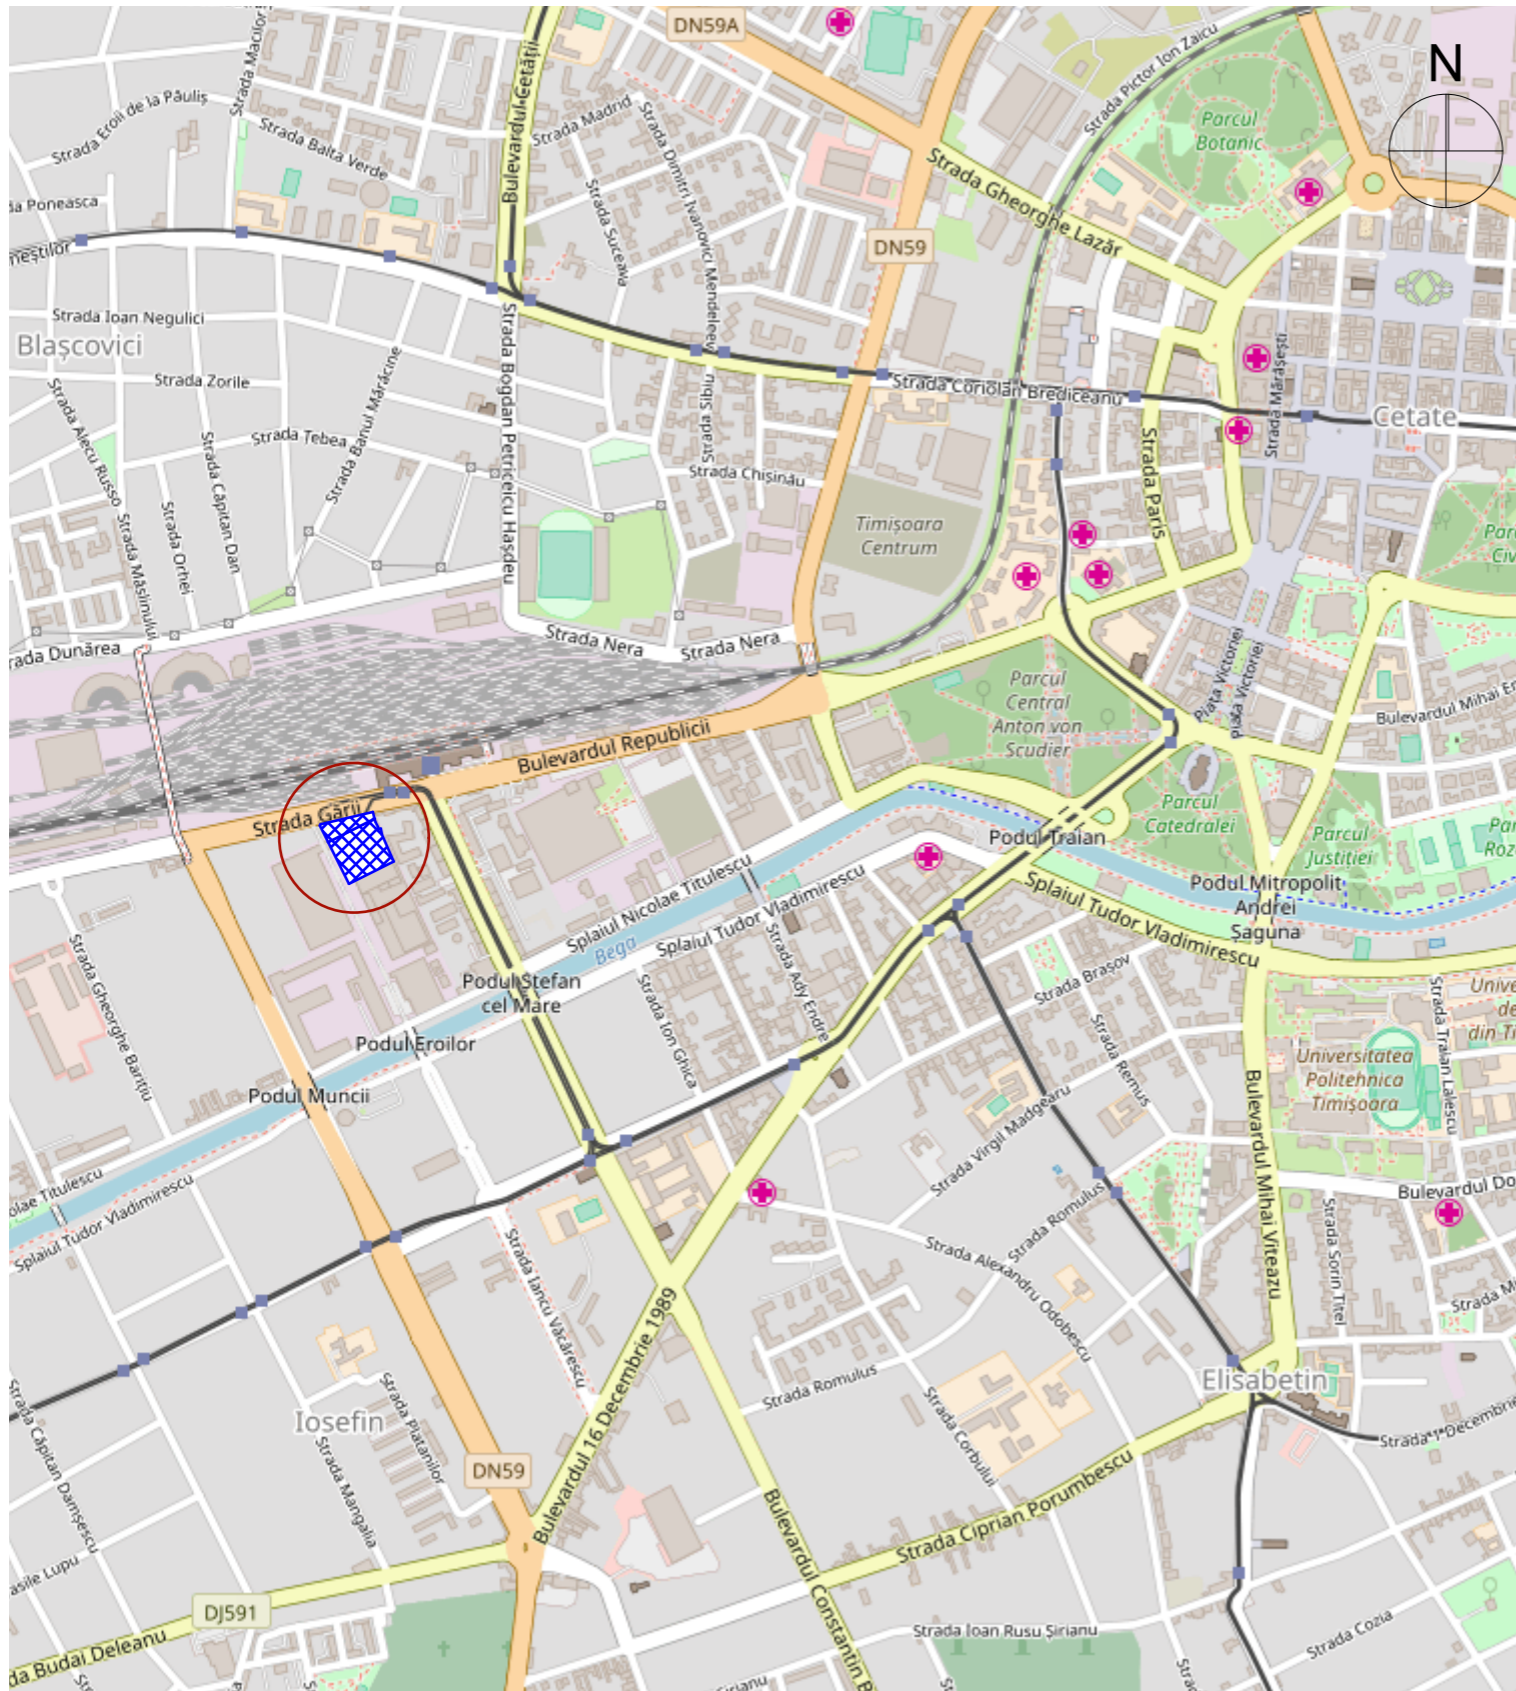

LEGENDA

 PARCELA STUDIATA

Proiectant General	SUBCONTROL srl RO7705858; J35/929/1995 tel: 004.356.101124 www.subcontrol.ro str. FC Ripensia 7A, 300575 Timisoara/RO	Beneficiar	LIDL Romania SCS	Nr.Pr.(ref. interna)	2321.09.1
Sef Proiect:	Ruxandra Badescu	Titlu Proiect	PUZ supermarket LIDL	Faza:	A.O.
Proiectant Specialitate	PLANCONTROL srl RO18220238; J35/3973/2005 tel: 004.0356.101125 www.plancontrol.ro str. FC Ripensia 7A, 300575 Timisoara/RO		STR. GARI NR.1, TIMISOARA, JUD. TIMIS	Obiect:	
Specificatie	Nume	Semnatura			
Sef Proiect	arh. Radu R. Radoslav			Titlu Plansa	Nr.Plansa:
Proiectat	arh. Oana Josan			Plan de Incadrare	A.01
Desenat	stud. arh. Romina Popescu				
					Data Proiect: 04-Oct-18