


# A.O. - ZONA DE COMERT, BIROURI SI SERVICII

## LEGENDA

- DELIMITARE TERITORIU STUDIAT
- AMPLASAMENT
- SPATIU VERDE PROPUS
- CLADIRE PROPUSA
- PARCARE
- PLATFORMA IN INCINTA
- ZONA EDIFICABILA
- CONSTRUCTII ANTURAJ

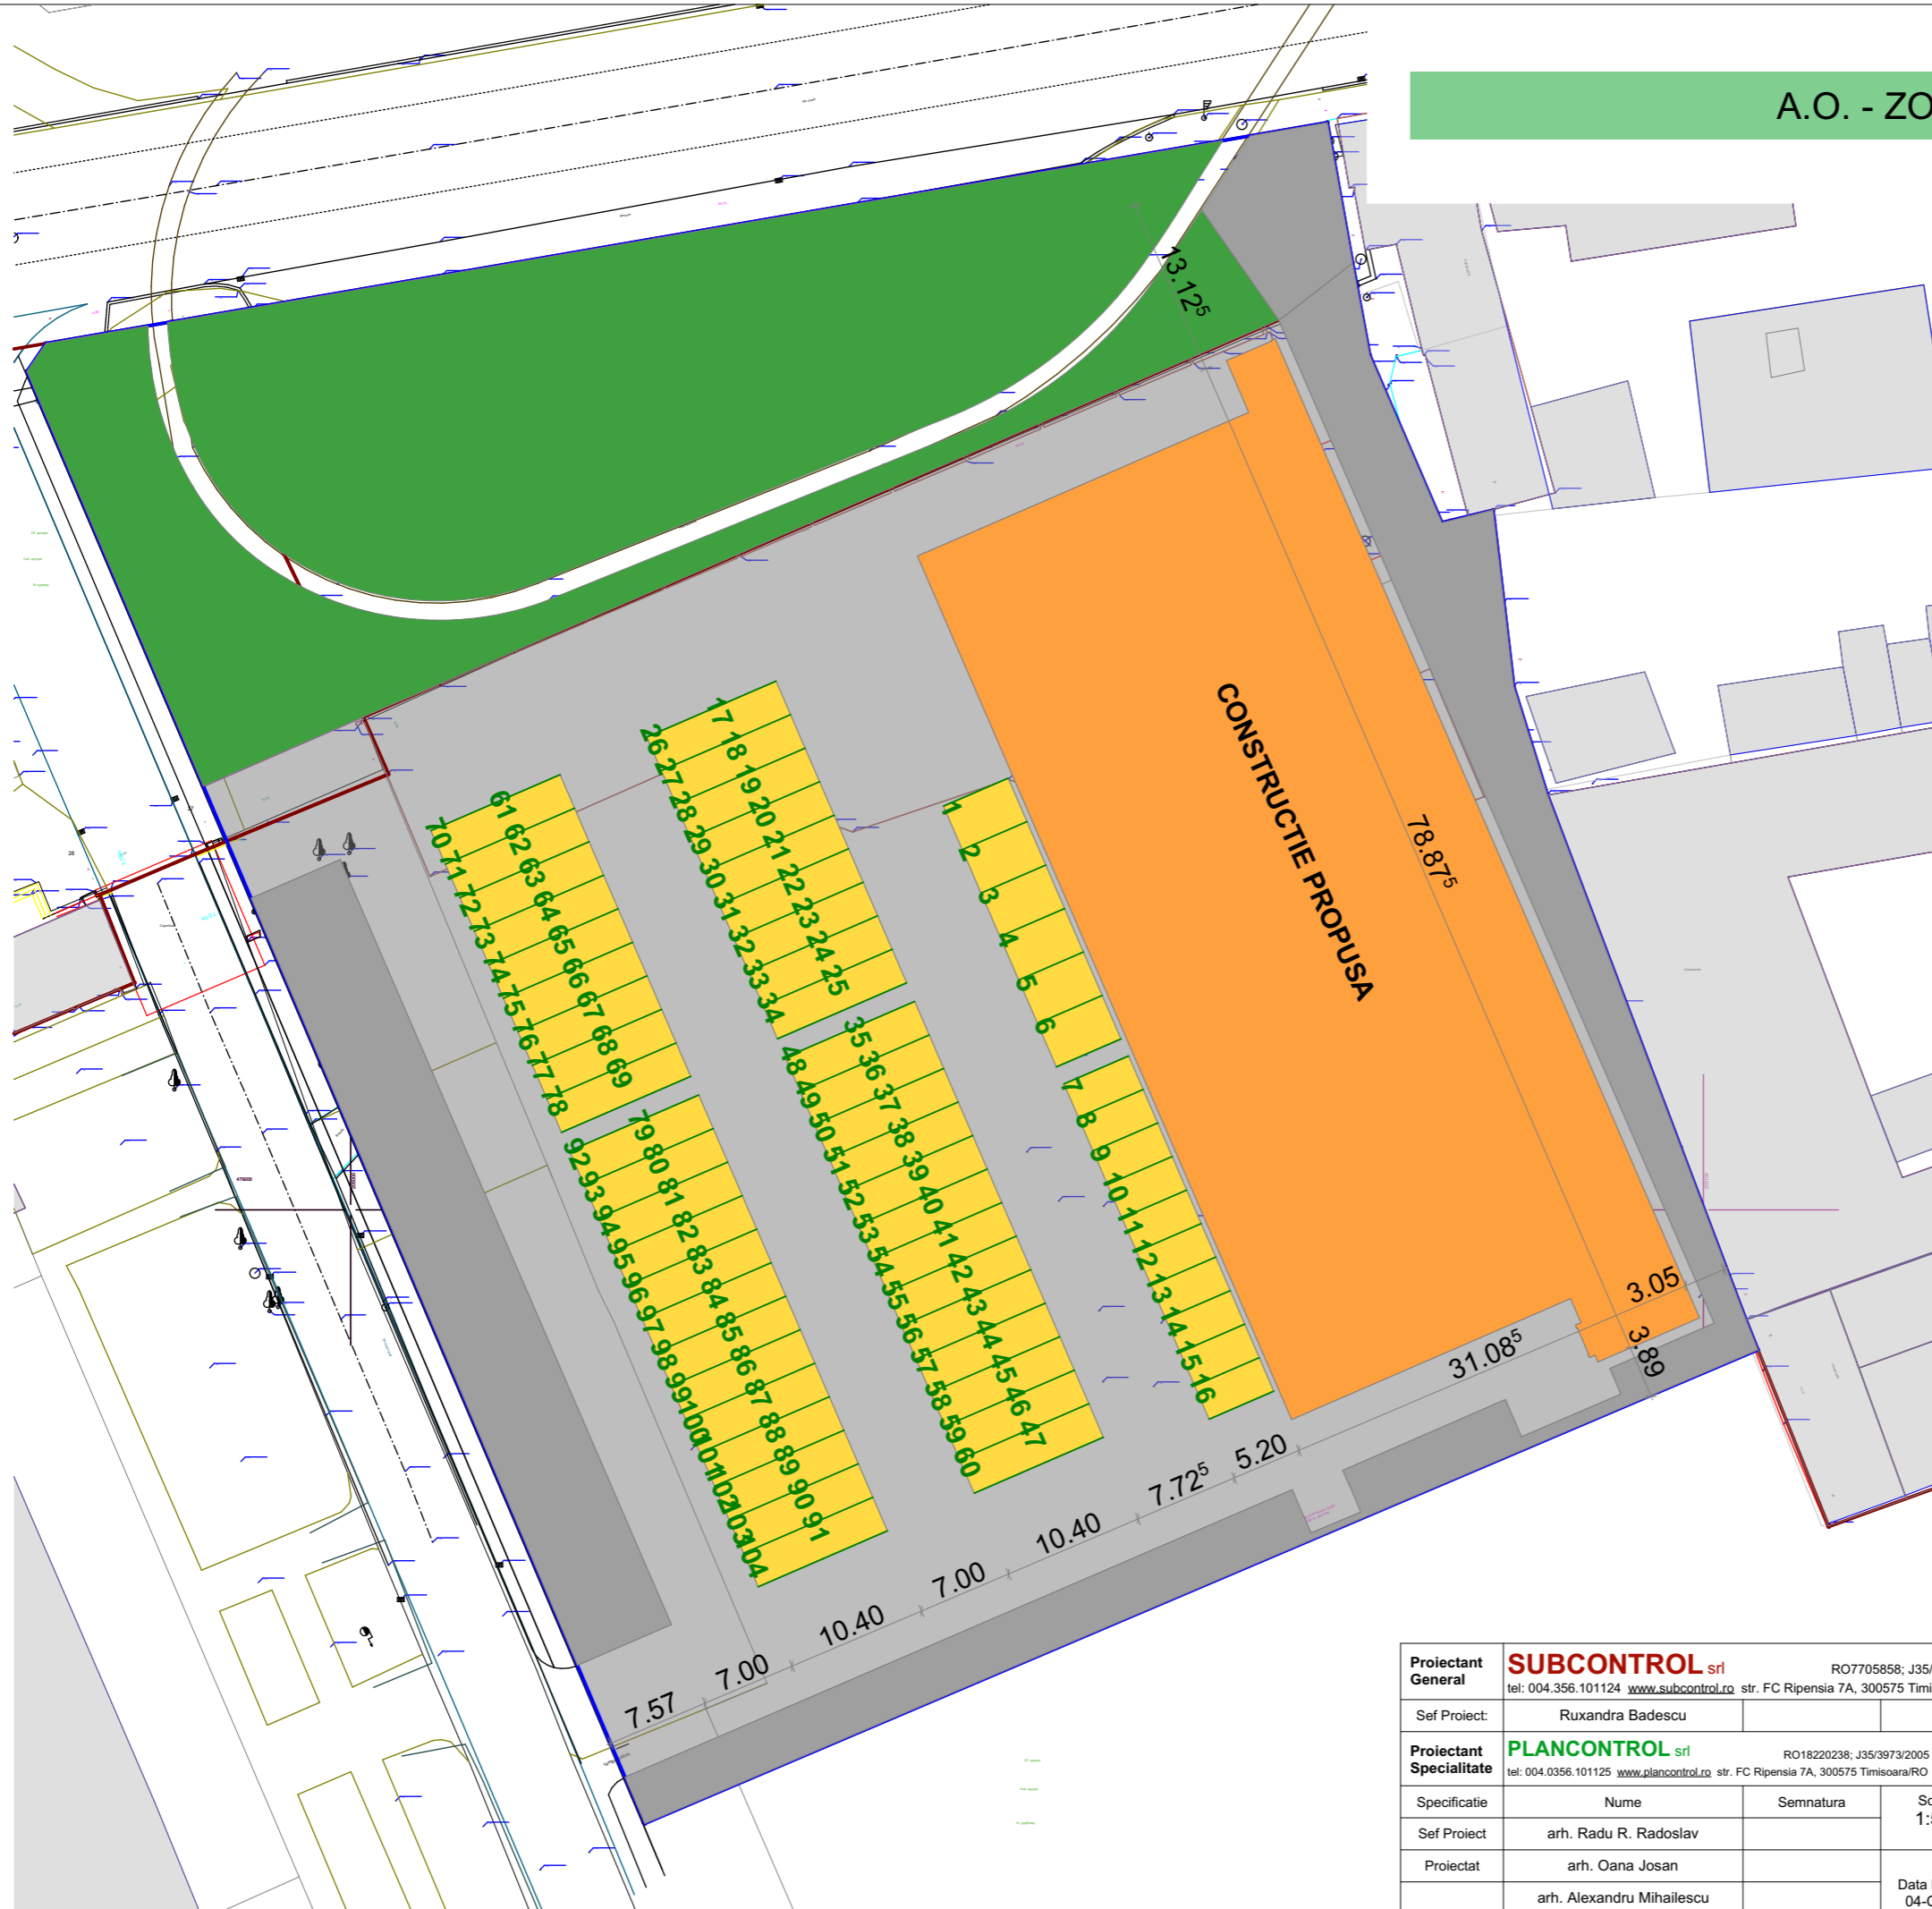

<b>Proiectant General</b>	<b>SUBCONTROL srl</b> RO7705858; J35/929/1995 tel: 004.356.101124 <a href="http://www.subcontrol.ro">www.subcontrol.ro</a> str. FC Ripensia 7A, 300575 Timisoara/RO			Beneficiar	LIDL Romania SCS	Nr.Pr.(ref. interna) 2321.09.1
Sef Proiect:	Ruxandra Badescu			Titlu Proiect	<b>PUZ supermarket LIDL</b>	Faza: A.O.
<b>Proiectant Specialitate</b>	<b>PLANCONTROL srl</b> RO18220238; J35/3973/2005 tel: 004.0356.101125 <a href="http://www.plancontrol.ro">www.plancontrol.ro</a> str. FC Ripensia 7A, 300575 Timisoara/RO			STR. Garii Nr.1, TIMISOARA, JUD. TIMIS		Obiect:
Specificatie	Nume	Semnatura	Scara: 1:500	Titlu Plansa	<b>Plan Mobilare</b>	Nr.Plansa: A.07
Sef Proiect	arh. Radu R. Radoslav		Data Proiect: 04-Oct-18			
Proiectat	arh. Oana Josan					
Desenat	stud. arh. Romina Popescu					