
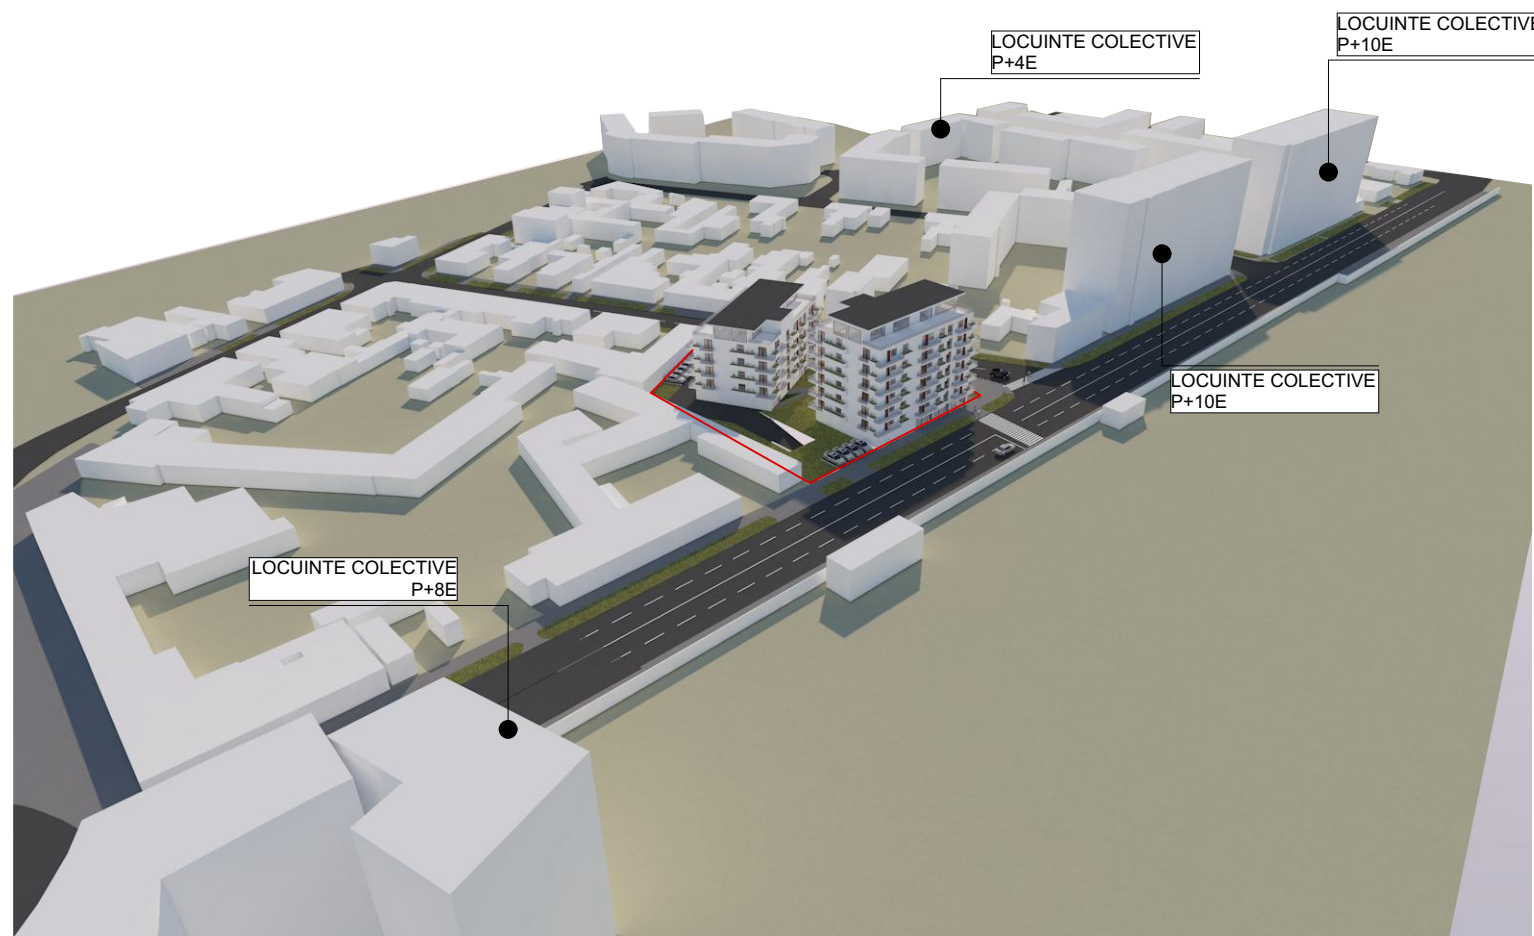



AVIZ DE OPORTUNITATE - ELABORARE PUZ - Locuinte colective + SAD la parter S+P+6E+Er

mun. Timisoara, jud. Timis,
bd-ul 16 Decembrie 1989, nr. 75, CF 404657, Nr. Top: 12704

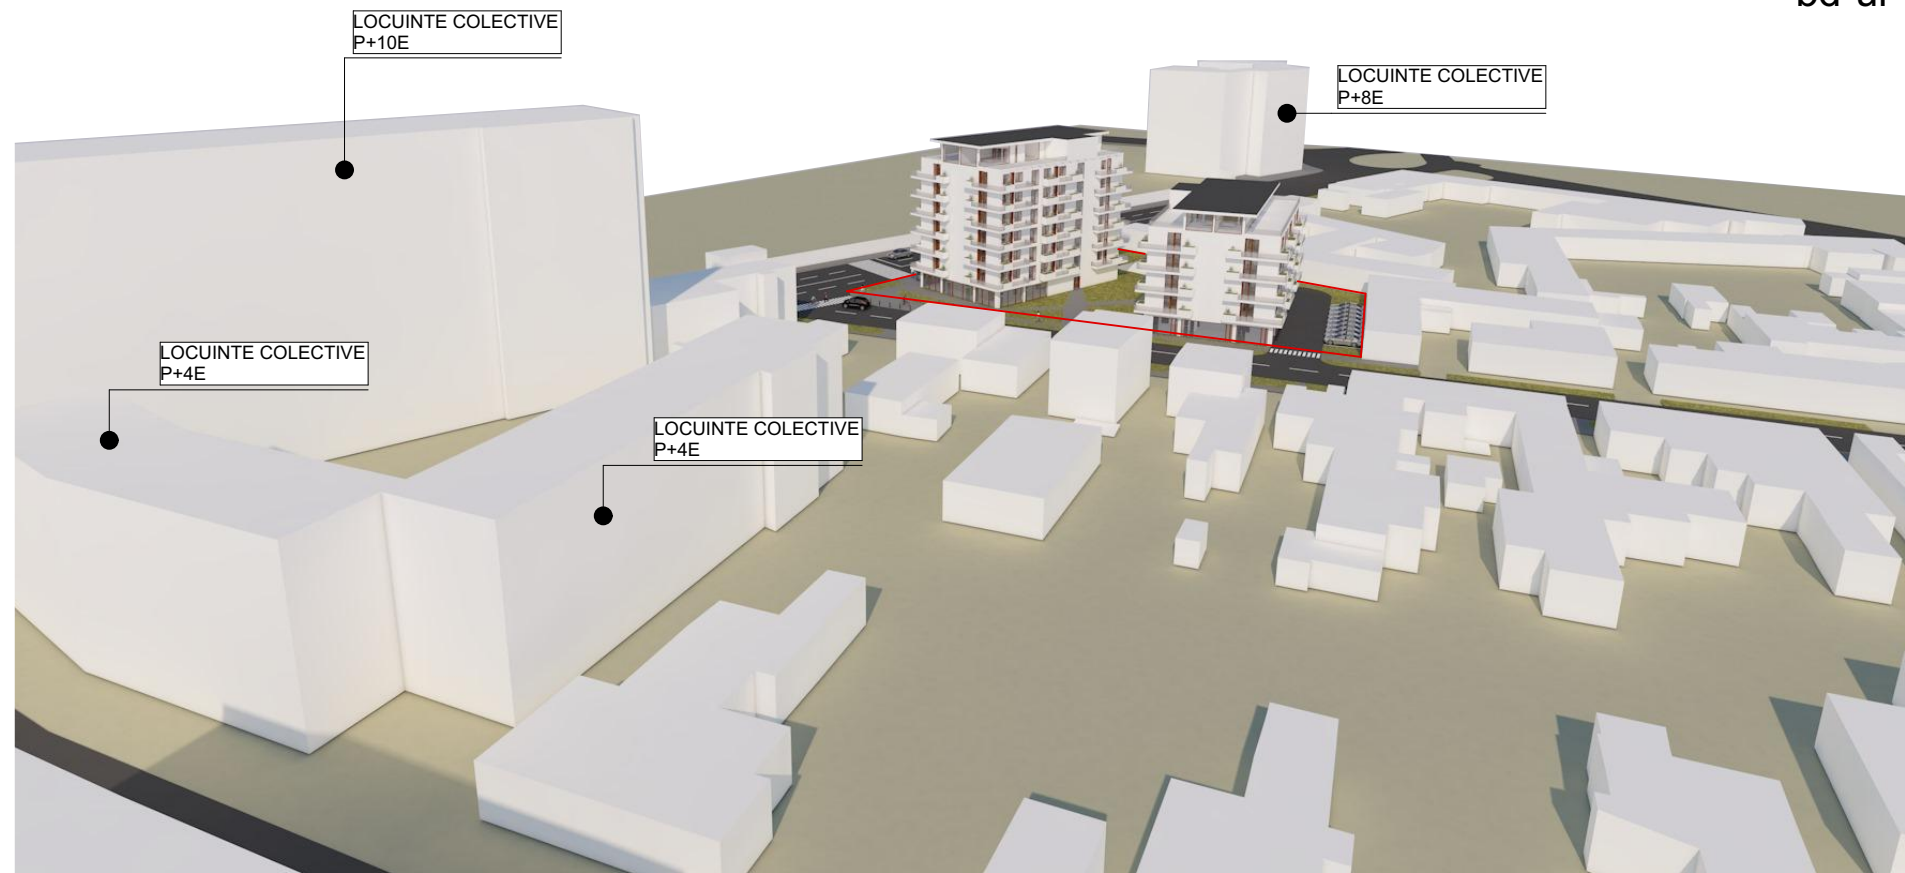

Verficator/ Expert:			referat/ expertiza nr.
 S.C. NOD PROJECT S.R.L. Timisoara, str. Alexandru Macedonski, nr. 9 tel: 0744 960 048, email: miron_suteu@yahoo.com	Beneficiar:		SC D'ARTEX IMOBILIARE SRL
	Titlu proiect:		Elaborare PUZ - Locuinte colective + SAD la parter S+P+6E+Er
SPECIFICATIE Sef proiect: Proiectat si desenat:	NUME arh. Alideia Catinca T. Suci arh. Miron Suteu arh. Bianca Penciu	SEMNATURA 	Scara : 1:2.49, 1:2.78, 1:3.32 Data : 10/2018
Amplasament:		mun. Timisoara, jud. Timis, b-dul. 16 Decembrie 1989, nr. 75, CF 404657	
Titlu plansa:		RANDARI VOLUMETRICE	
Nr. pr.:		5/2018	
Faza:		PUZ	
Nr. pl.:		A05	