

DESFASURATE STRADALE - EXISTENT



strada Ion Mihalache




**EXISTENT
AMPLASAMENT
STUDIAT**

piata Aurel Vlaicu



piata Aurel Vlaicu

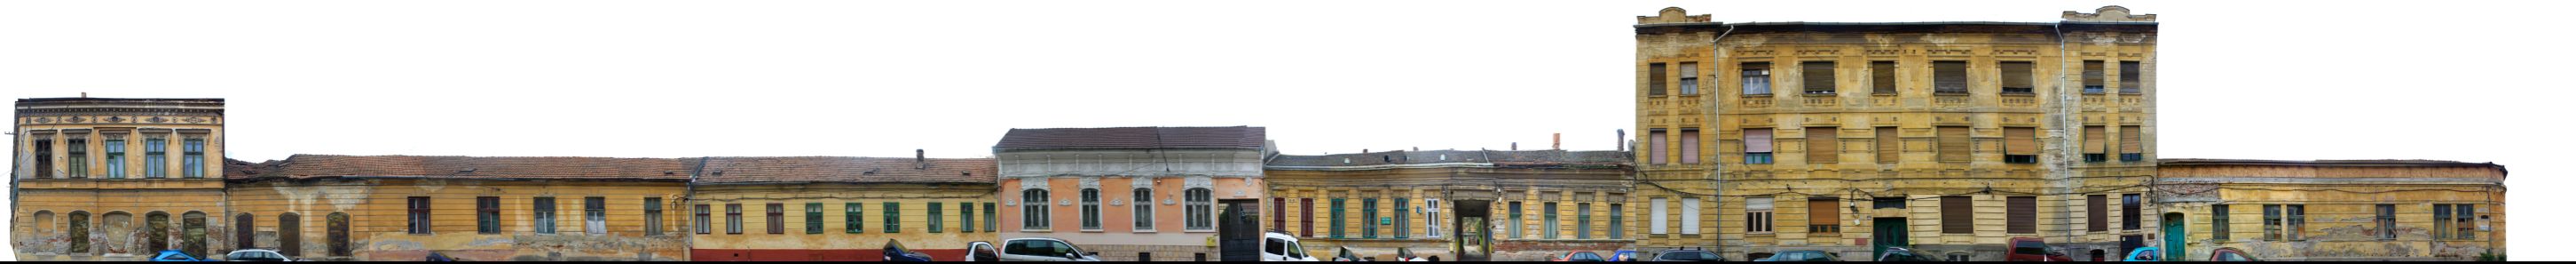

strada Constantin Titel Petrescu

strada Constantin Titel Petrescu



strada Anton Pann



**EXISTENT
AMPLASAMENT
STUDIAT**

strada Anton Pann



**EXISTENT
AMPLASAMENT
STUDIAT**

strada Anton Pann

AMPLASAMENT STUDIAT



| | | | |
|-----------------------|---|-------------------|--|
| Specialist R.U.R. | arh. Georgeta Trimbitea | | |
| Proiectant: | S.C. "POLIFORM" S.R.L. CUI 19005548 J35/2824/2006 tel. (+4) 0744 69 80 12, tel./fax: (+4) 0256 43 22 12 e-mail: office@trimbitas.ro | Denumire proiect: | PLAN URBANISTIC ZONAL "Reconversie incintă industrială în zonă mixtă" |
| Colaborator Urbanism: | S.C. "ARHITECT TRIMBITAS" S.R.L. CUI 7951780 J35/1396/1995 | | Nr. pr.: P89/2017 |
| Sef proiect: | arh. Georgeta Trimbitea | Beneficiar: | S.C. CERAMICA CRINUL S.A. |
| Proiectat: | arh. Alina Narita | Scara: | |
| Desenat: | arh. Alina Narita | Denumire planșă: | DESFĂȘURATĂ STRADALĂ - EXISTENT |
| Verificat: | arh. Camil Milincu | | Data: februarie 2018 |
| | | | Număr planșă: P89-A13 |