

DESFASURATE STRADALE - PROPUS




s t r a d a I o n M i h a l a c h e



p i a t a A u r e l V l a i c u

p i a t a A u r e l V l a i c u

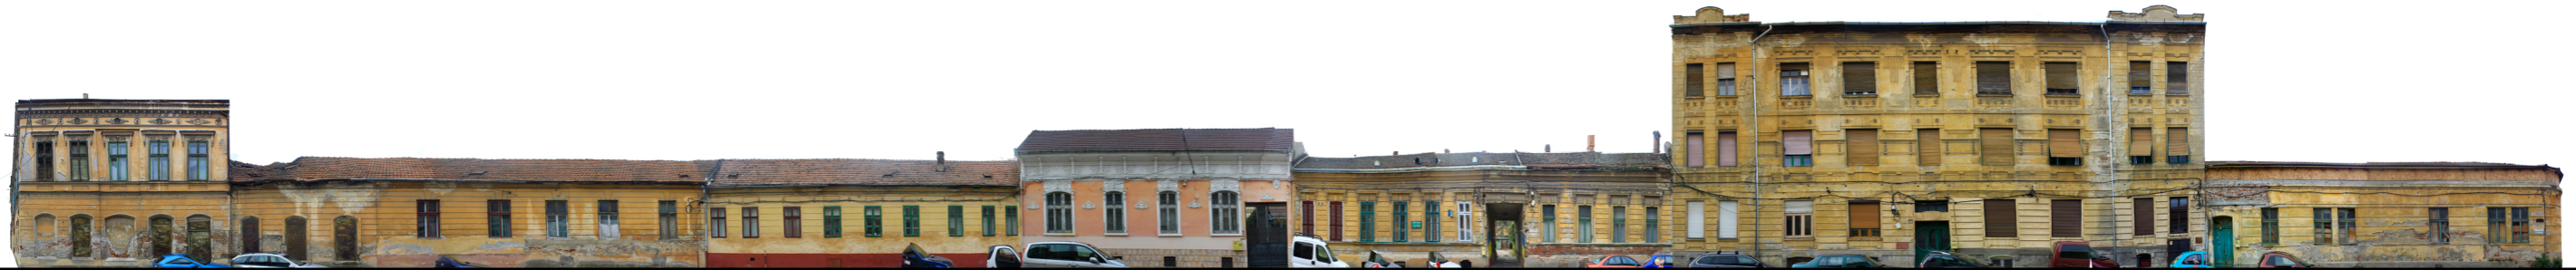

s t r a d a C o n s t a n t i n T i t e l P e t r e s c u

s t r a d a C o n s t a n t i n T i t e l P e t r e s c u



s t r a d a A n t o n P a n n

s t r a d a A n t o n P a n n

s t r a d a A n t o n P a n n



AMPLASAMENT STUDIAT



Specialist R.U.R.	arh. Georgeta Trimbitas		
Proiectant:	S.C. "POLIFORM" S.R.L. CUI 19005548 J35/2824/2006 tel. (+4) 0744 69 80 12, tel./fax: (+4) 0256 43 22 12 e-mail: office@trimbitas.ro	Denumire proiect:	PLAN URBANISTIC ZONAL "Reconversie incintă industrială în zonă mixtă"
Colaborator Urbanism:	S.C. "ARHITECT TRIMBITAS" S.R.L. CUI 7951780 J35/1396/1995		Nr. pr.: P89/2017
Sef proiect:	arh. Georgeta Trimbitas	Beneficiar:	S.C. CERAMICA CRINUL S.A.
Proiectat:	arh. Alina Narita	Scara:	
Desenat:	arh. Alina Narita	Denumire planșă:	DESFĂȘURATĂ STRADALĂ - PROPUS
Verificat:	arh. Camil Milincu		Data: februarie 2018
			Număr planșă: P89-A14