
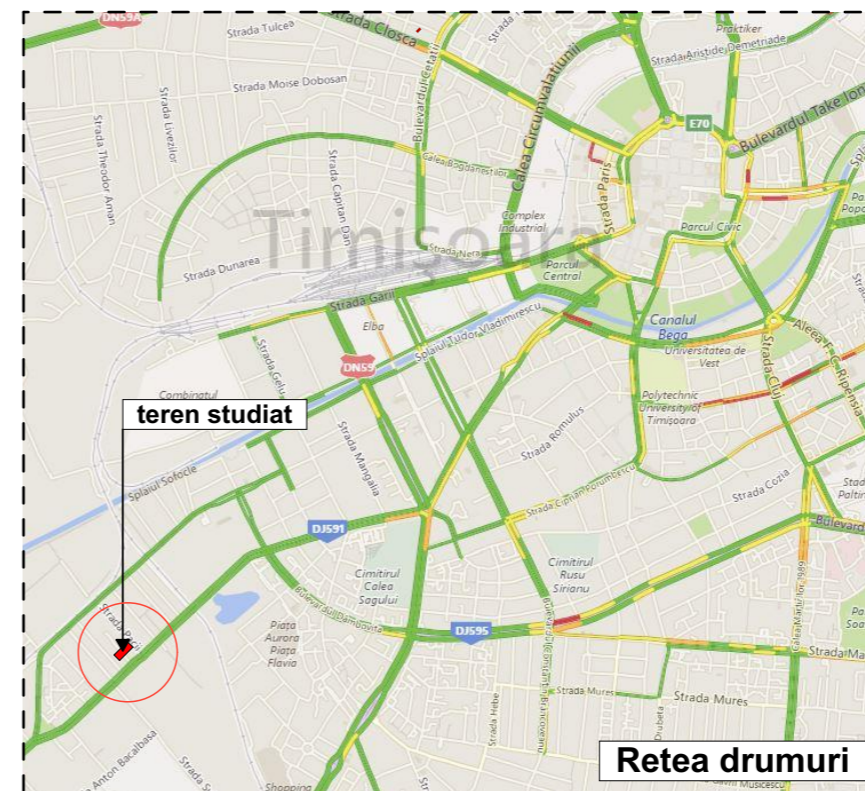
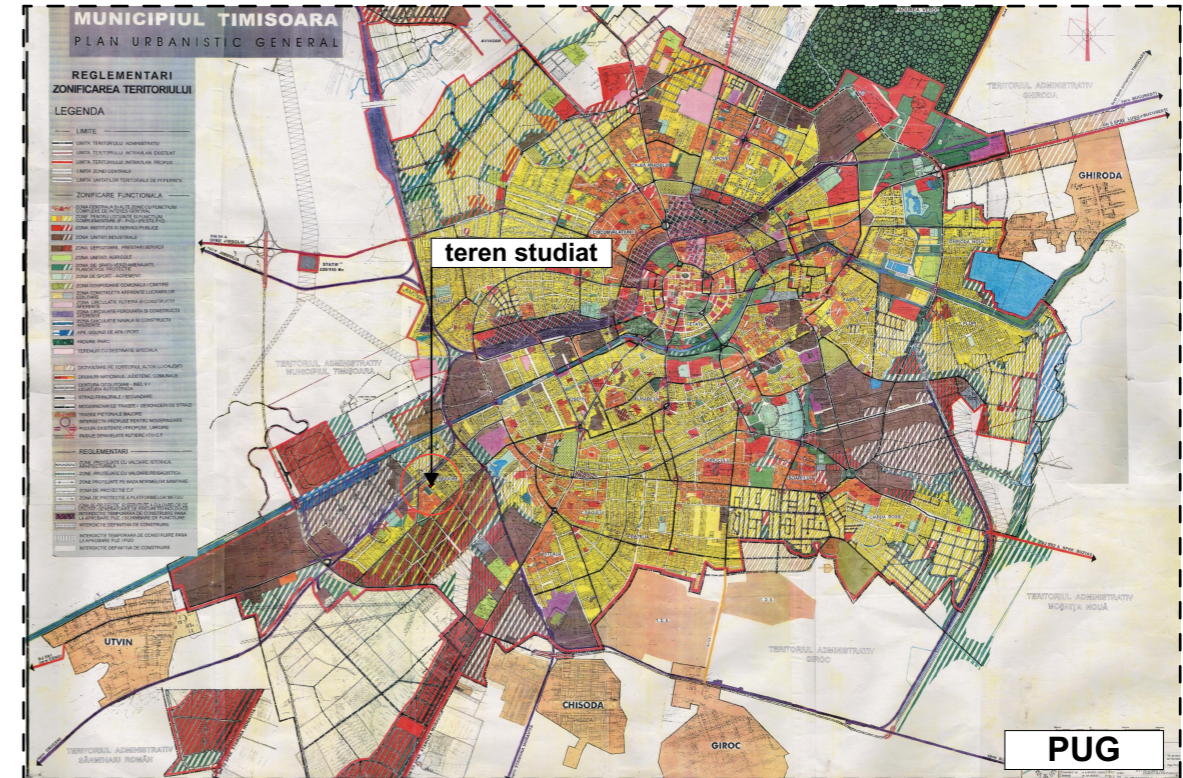



CONSTRUIRE - OBTINERE PUZ- PUD IMOBIL LOCUINTE COLECTIVE S+P+4E SI LOCURI DE PARCARE

mun. Timisoara, jud. Timis,
str. Lamaitei, nr. 32-34, CF 443626

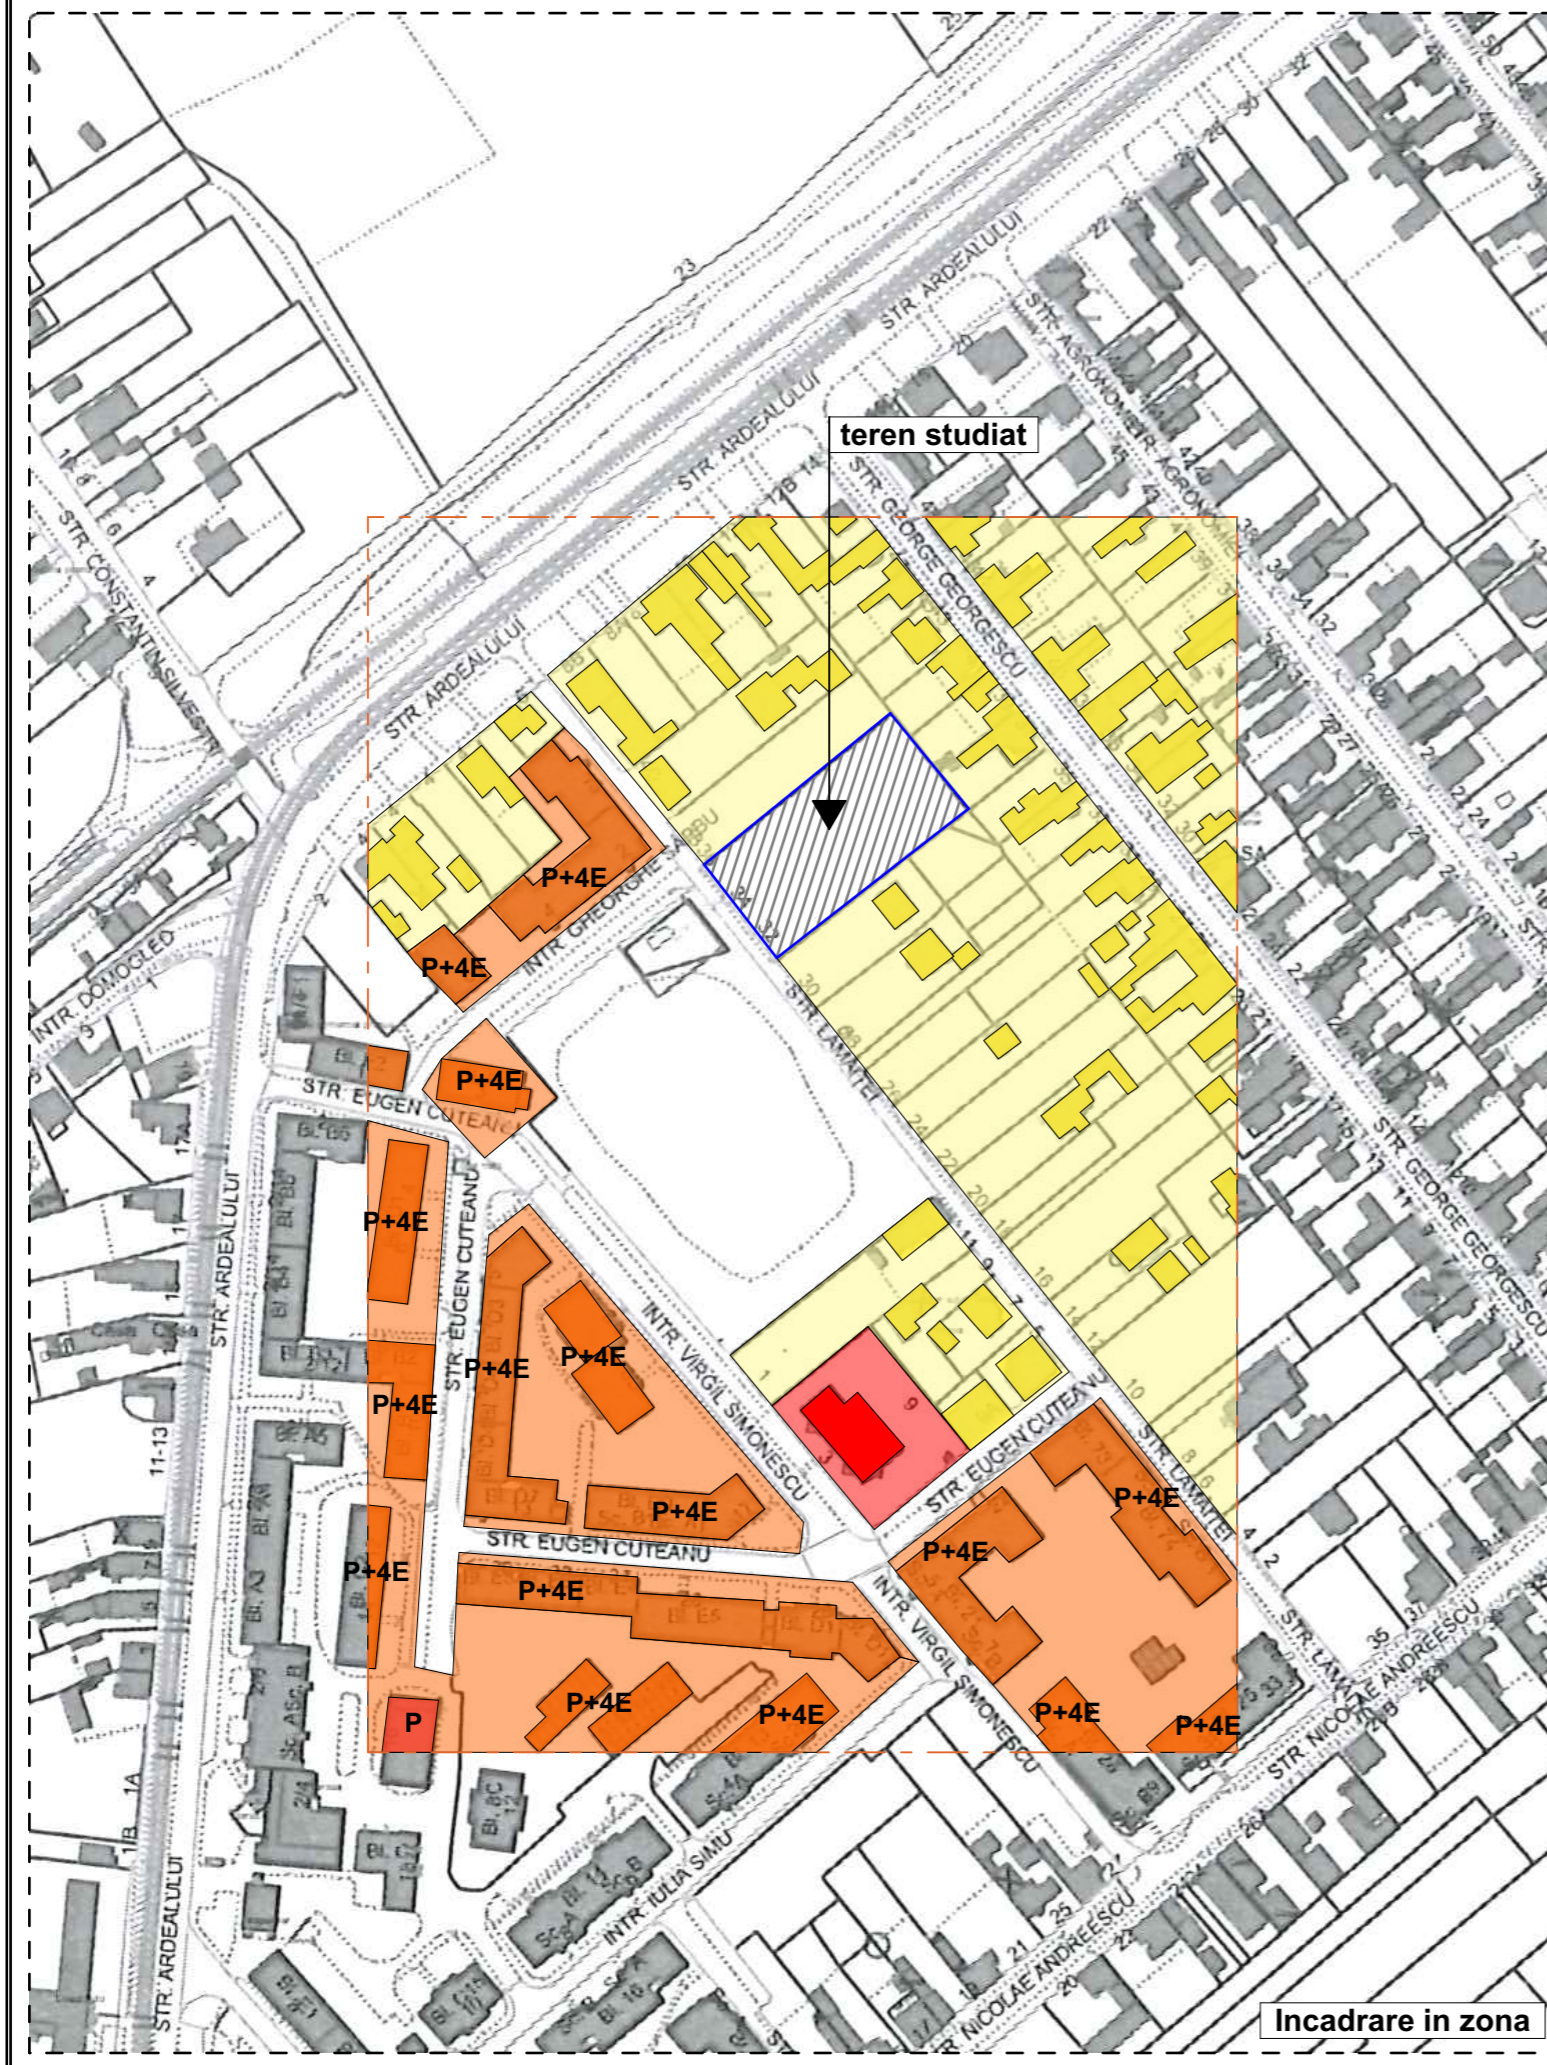

- LEGENDA**
- Limita zonei studiate
 - Limita teren studiat
 - Zona locuinte individuale
 - Cladiri locuinte individuale
 - Zona locuinte colective
 - Cladiri locuinte colective
 - Zona functiuni publice si servicii
 - Cladiri functiuni publice si servicii

Verficator/ Expert:		referat/ expertiza nr.	
	S.C. NOD PROJECT S.R.L. Timisoara, str. Alexandru Macedonski, nr. 1 tel: 0744 960 048, email: miron_suteu@yahoo.com		Beneficiar: SC D'ARTEX IMOBILIARE SRL
	Titlu proiect: Construire - obtinere PUZ - PUD imobil locuinte colective S+P+4E si locuri de parcare		Nr. pr.: 4/2018
SPECIFICATIE	NUME	SEMNATURA	Amplasament: mun. Timisoara, jud. Timis, str. Lamaitei, nr. 32-34, CF 443626
Sef proiect:	arh. Alideia Catinca T.Suciu		Titlu plansa: Incadrare in teritoriu
Proiectat si desenat:	arh. Miron Suteu arh. Snejana Bradea arh. Bianca Penciu		Faza: ETAPA 1 AVIZ OPORTUNITATE PUZ
		Scara: 1:5.16, 1:0.46, 1:1.75	Nr. pl.: A01
		Data: 10/2018	