

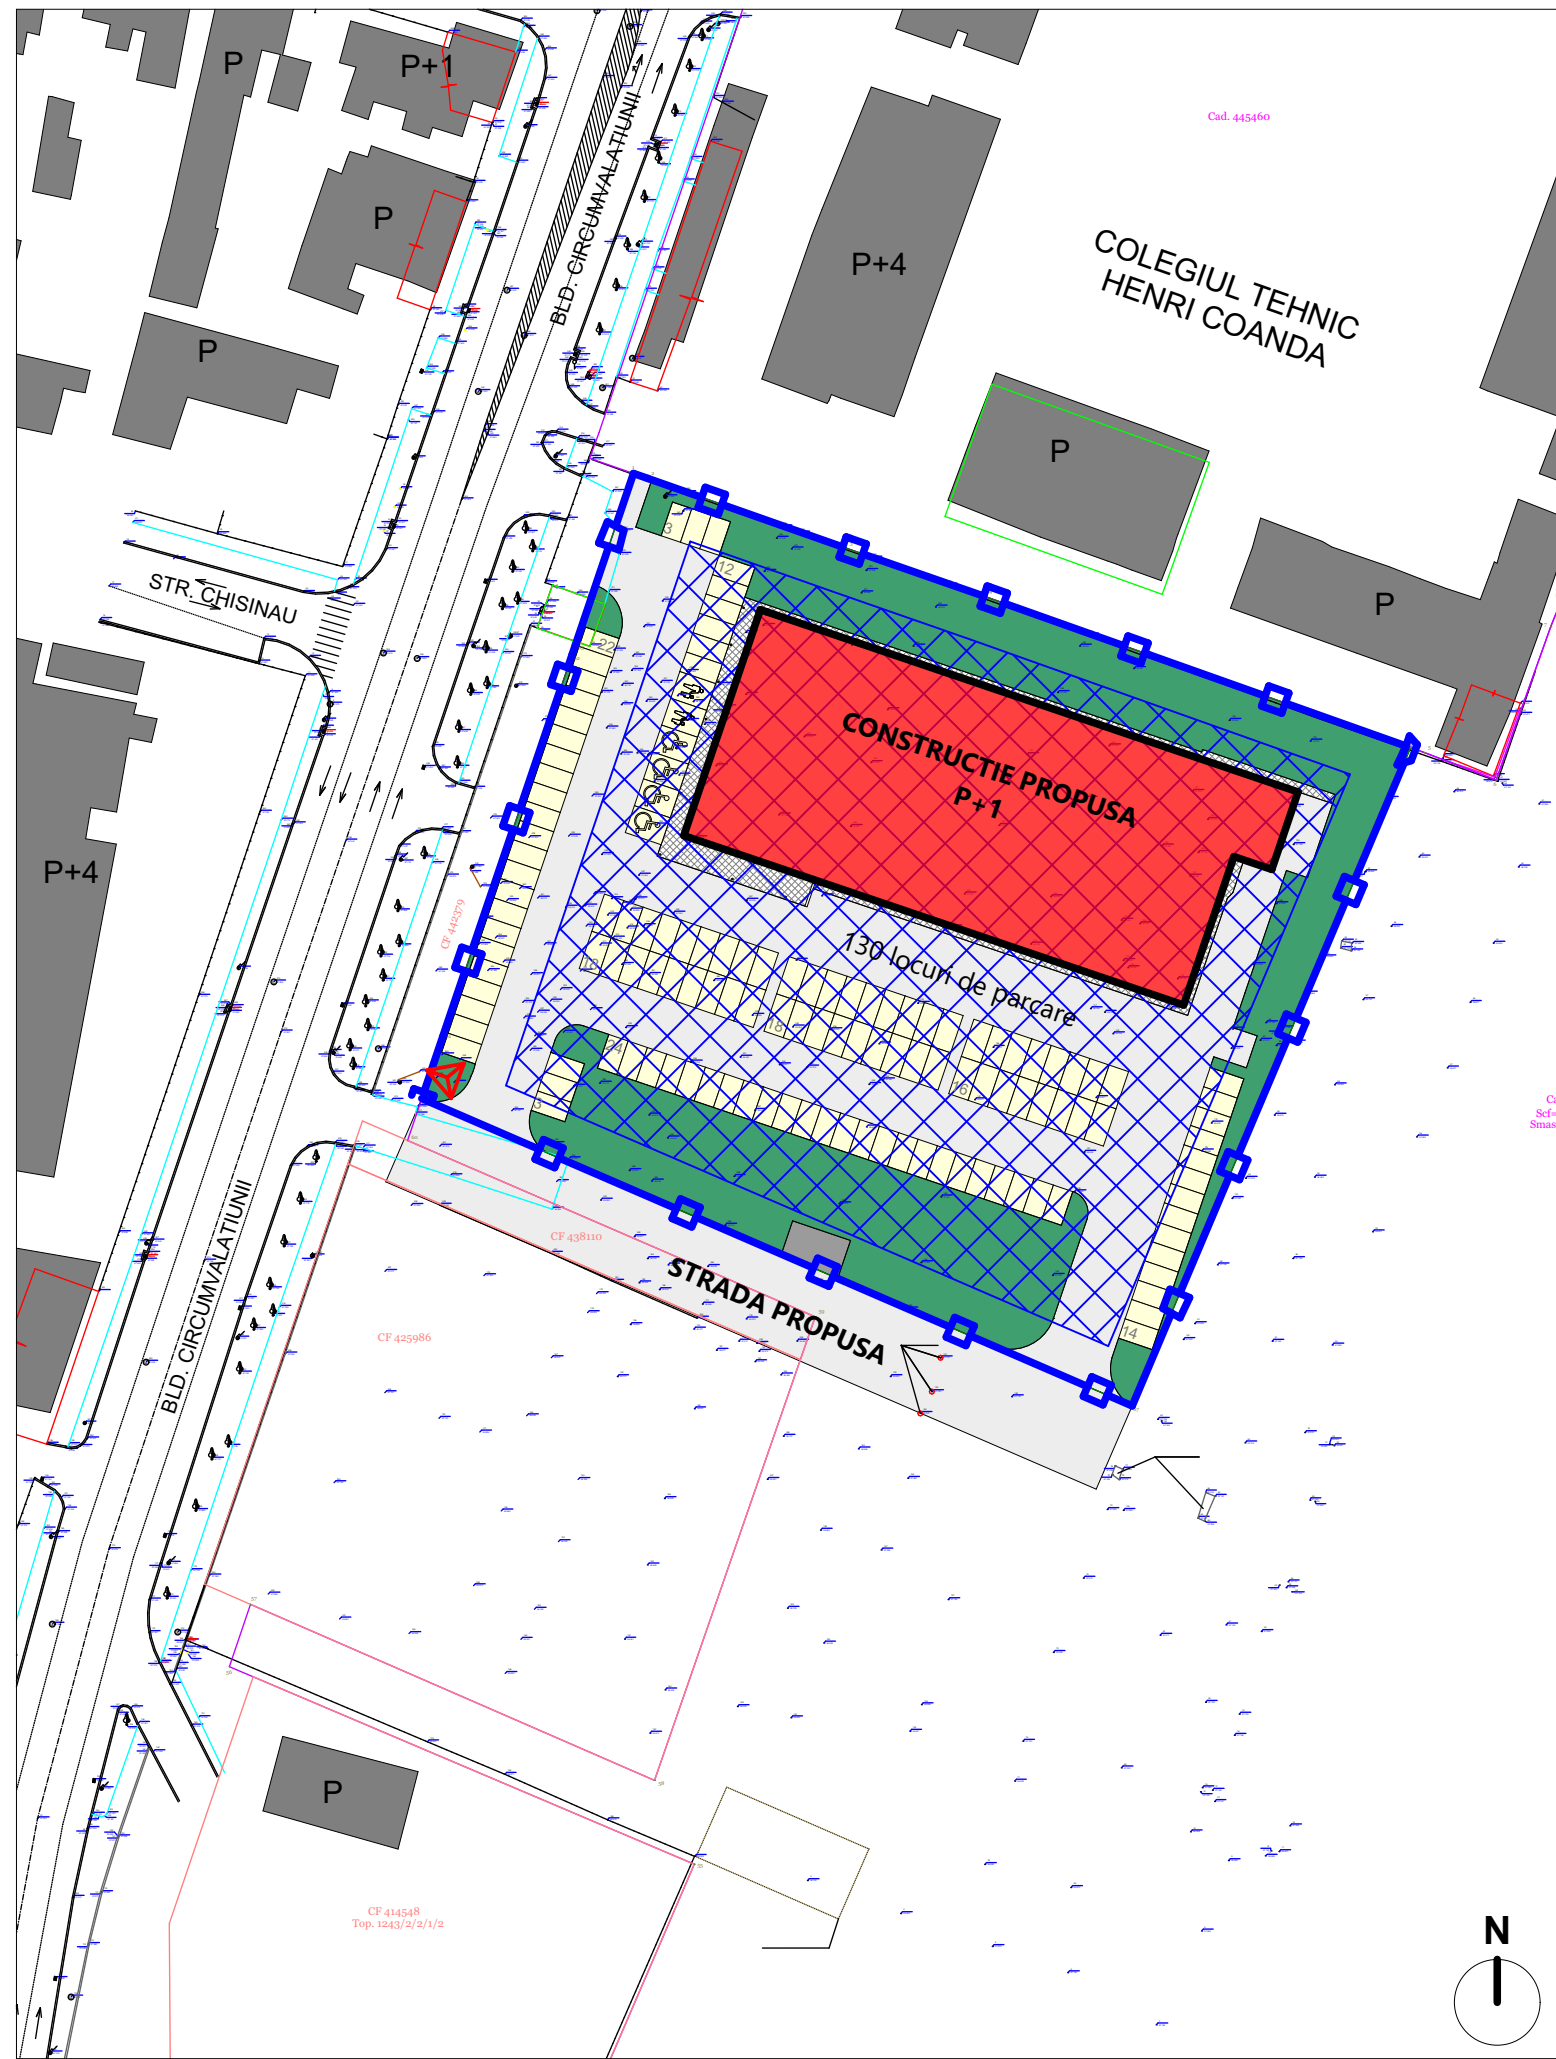


LEGENDA

-  AMPLASAMENT LIDL - LIMITA DE PROPRIETATE PROPUSA SPRE DEZMEMBRARE
-  CONSTRUCTII EXISTENTE
-  CLADIRE PROPUSA
-  ZONA VERDE AMENAJATA
-  PLATFORMA IN INCINTA
-  PARCARI
-  ZONA DE IMPLEMENTARE CLADIRI
-  PANOU PUBLICITAR TIP TOTEM H = 20 M



Verificator:		Cerinte:		Beneficiar:	S.C. LIDL ROMANIA S.C.S.	Proiect nr:	2316.07.1
Proiectant General	SUBCONTROL srl tel: 004.356.101124 www.subcontrol.ro str. FC Ripensia 7A, 300575 Timisoara/RO		RO7705858; J35/929/1995				
Sef Proiect:	jur. Ruxandra Badescu			Titlu Proiect:	PUD - Construire supermarket Lidl	Faza:	PUD
Proiectant Arhitectura	PLANCONTROL srl tel: 004.356.101125 www.plancontrol.ro str. FC Ripensia 7A, 300575 Timisoara/RO		RO18220238; J35/3973/2005				
Specificatie:	Nume:	Semnatura:	Scara:		STR. CALEA CIRCUMVALATIUNII NR.4, TIMISOARA, JUD. TIMIS	Titlu Plansa:	MOBILARE URBANISTICA SI SIMULARE 3D
Sef Proiect:	arh. Oana Josan		1:1000			Plansa nr:	U.07
Proiectat:	arh. Oana Josan					Rev:	
	arh. stag. Alexandru Mihailescu						
Desenat:	stud. arh. Romina Popescu			Data imprimare:	25-Sep-18		