


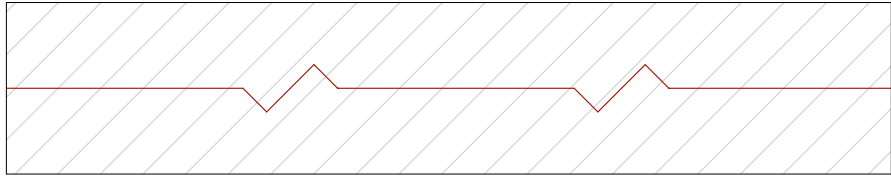

LEGENDA

-  LINIE ELECTRICA DE TENSIUNE MEDIE
-  LIMITA ZONA STUDIATA
-  LIMITA DE PROPRIETATE - existenta


S_{teren} = 10.000 m²

Obs. : teren extravilan, categoria de folosinta arabil


CONSTRUIRE STATIE BETOANE ECOLOGICA + HALE INDUSTRIALE, INCLUSIV BIROURI PENTRU PRODUCTIE / DEPOZITARE / SERVICE (in regim maxim de inaltime)


C.F. nr. 440019
C.U. nr. 1504 din 10.04.2018

PLAN DE INCADRARE IN LOCALITATE

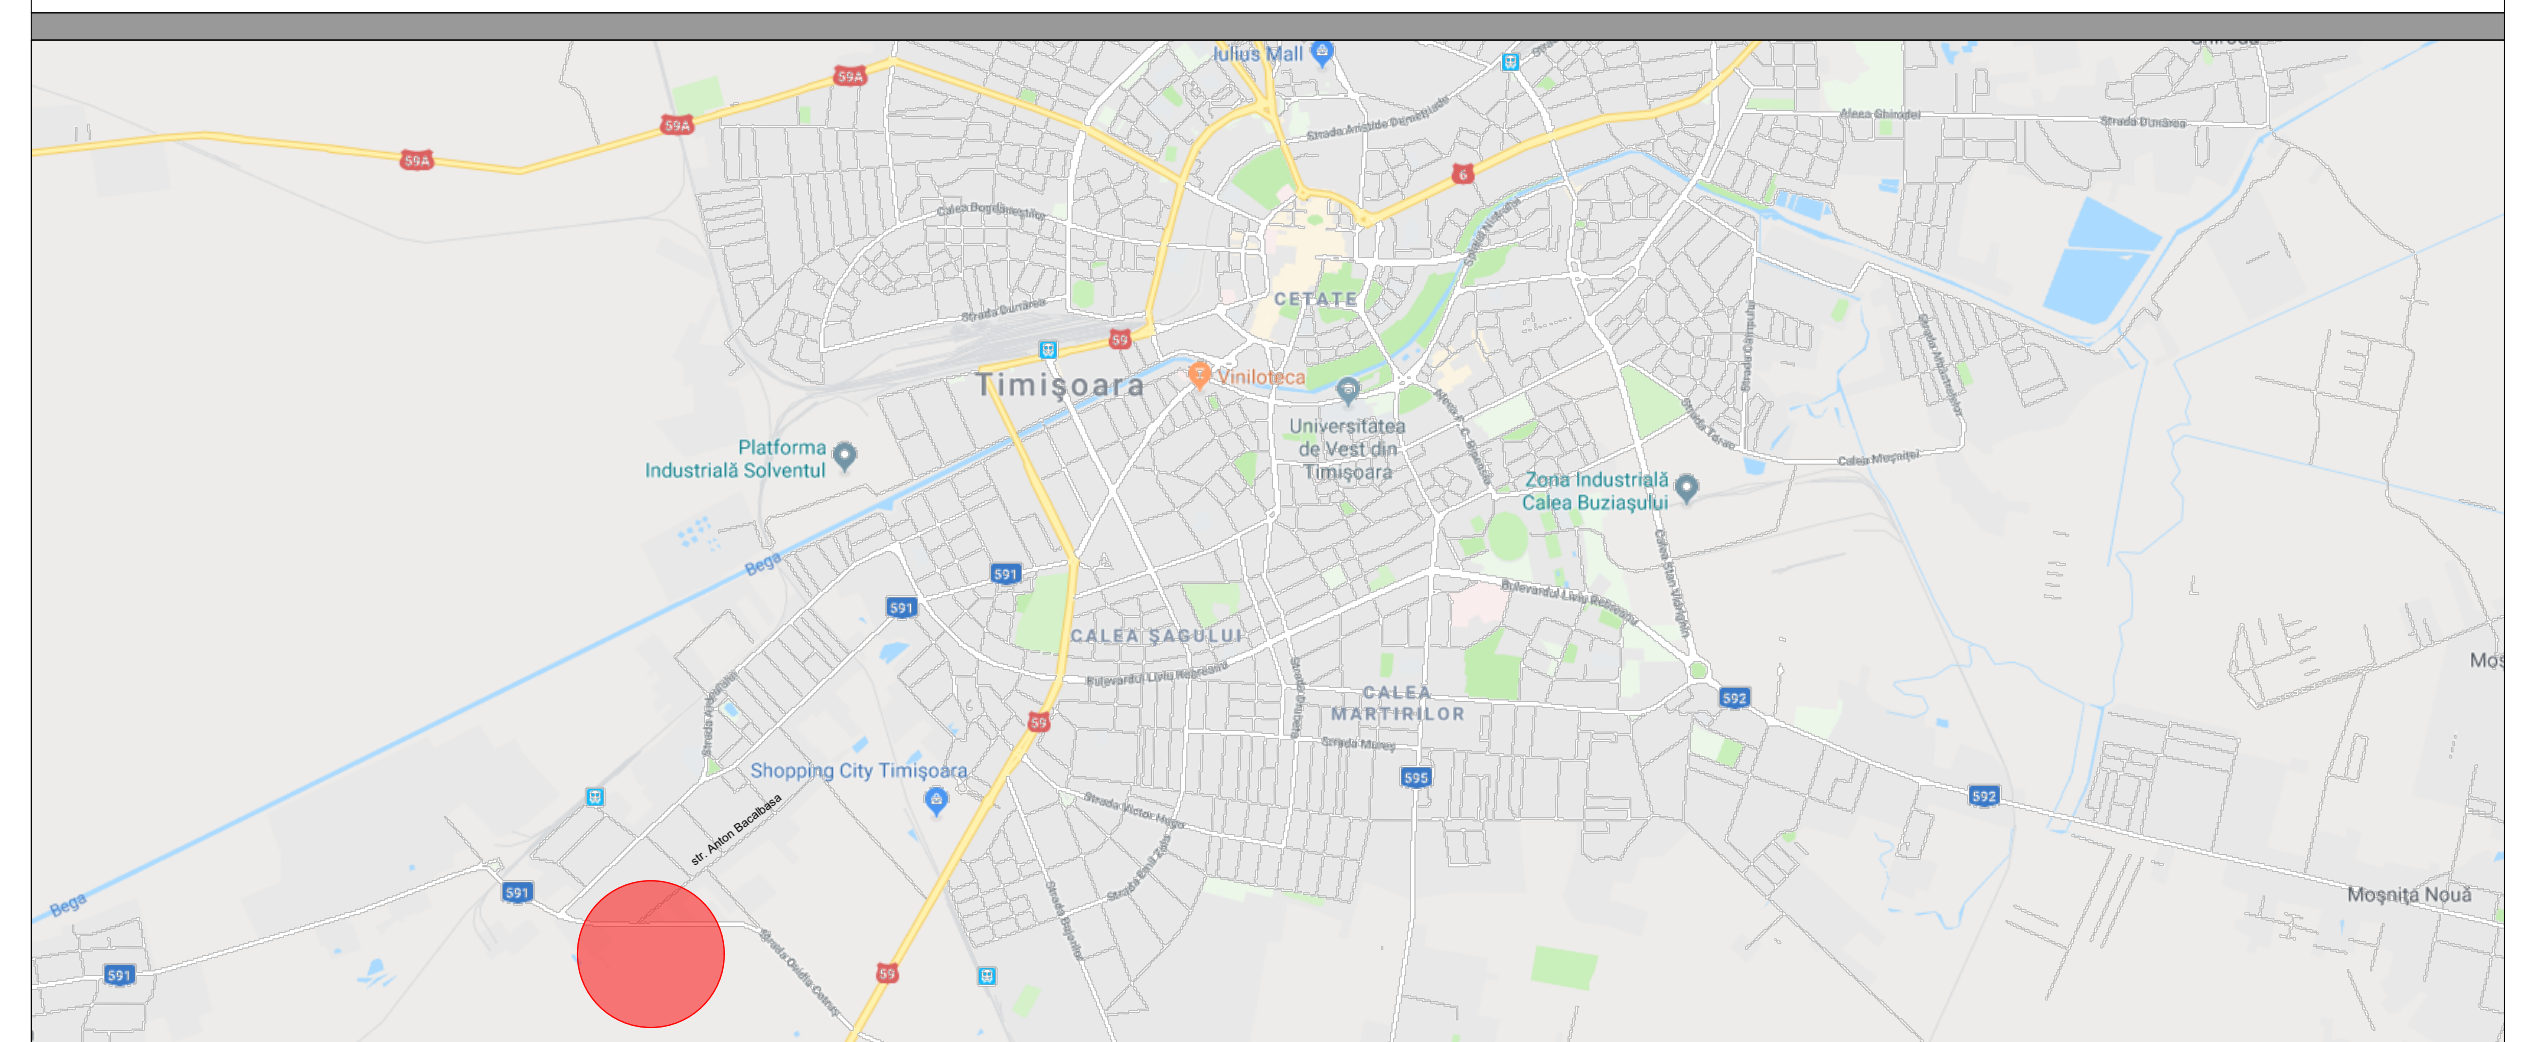

PLAN DE INCADRARE IN P.U.G.

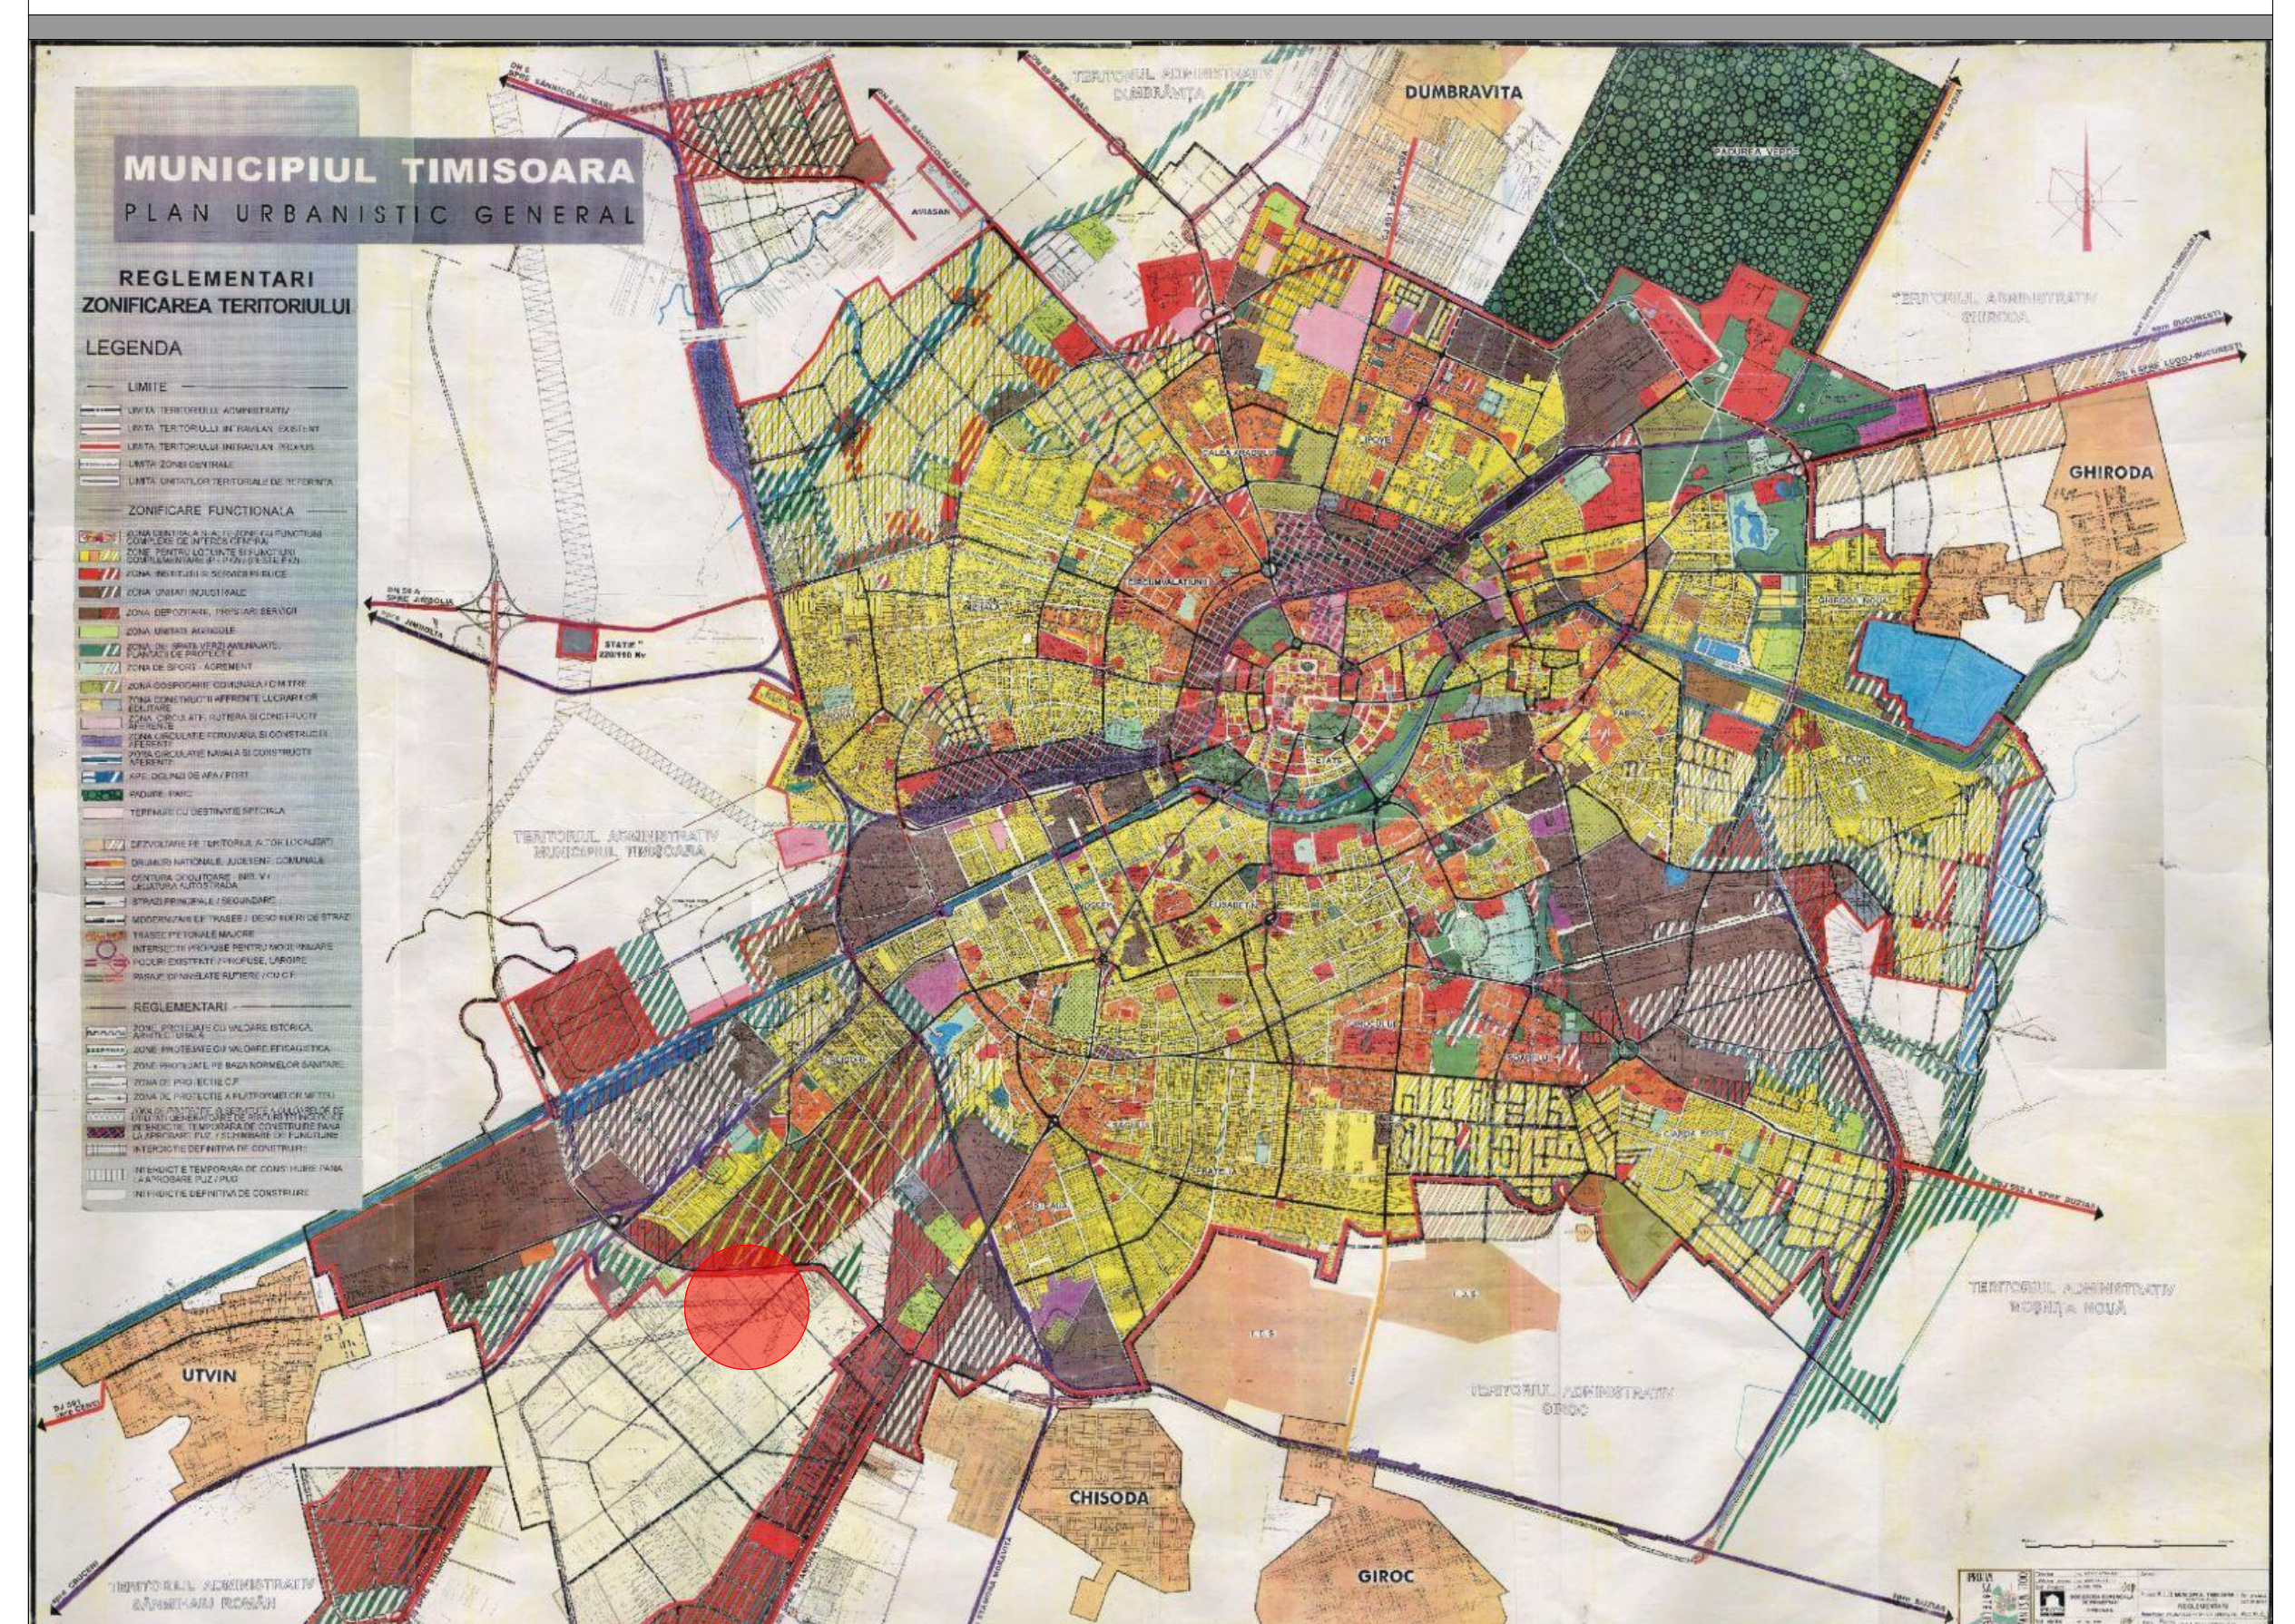

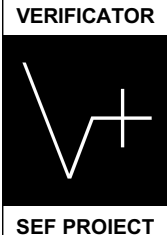VERIFICATOR	CERNTA	BENEFICIAR:	PROIECT
		s.c. PREFARM CONSTRUCT s.r.l.	1412016
NUME	SEMNTATURA	TITLUL PROIECTULUI:	FAZA
SEF PROIECT	arh. Boboș Elmer	CONSTRUIRE STATIE BETOANE ECOLOGICA + HALE INDUSTRIALE INCLUSIV BIROURI PENTRU PRODUCTIE / DEPOZITARE / SERVICE (in regim maxim de inaltime)	S.O.
PROIECTAT	arh. Boboș Elmer	DATA:	PLANSA
DESENAT	arh. Fort Olimpu	08.2018	A.02
		TITLUL PLANSEI:	
		PLAN DE SITUATIE EXISTENT	