


PLAN URNBANISTIC ZONAL
LOCUINTE INSIRUITE

Locuinte insiruite max. 10 module



PLAN EXTRAS DIN NOUL P.U.G. / ETAPA 3 / UNITATI TERITORALE DE REFERINTA
Zona activitati economice

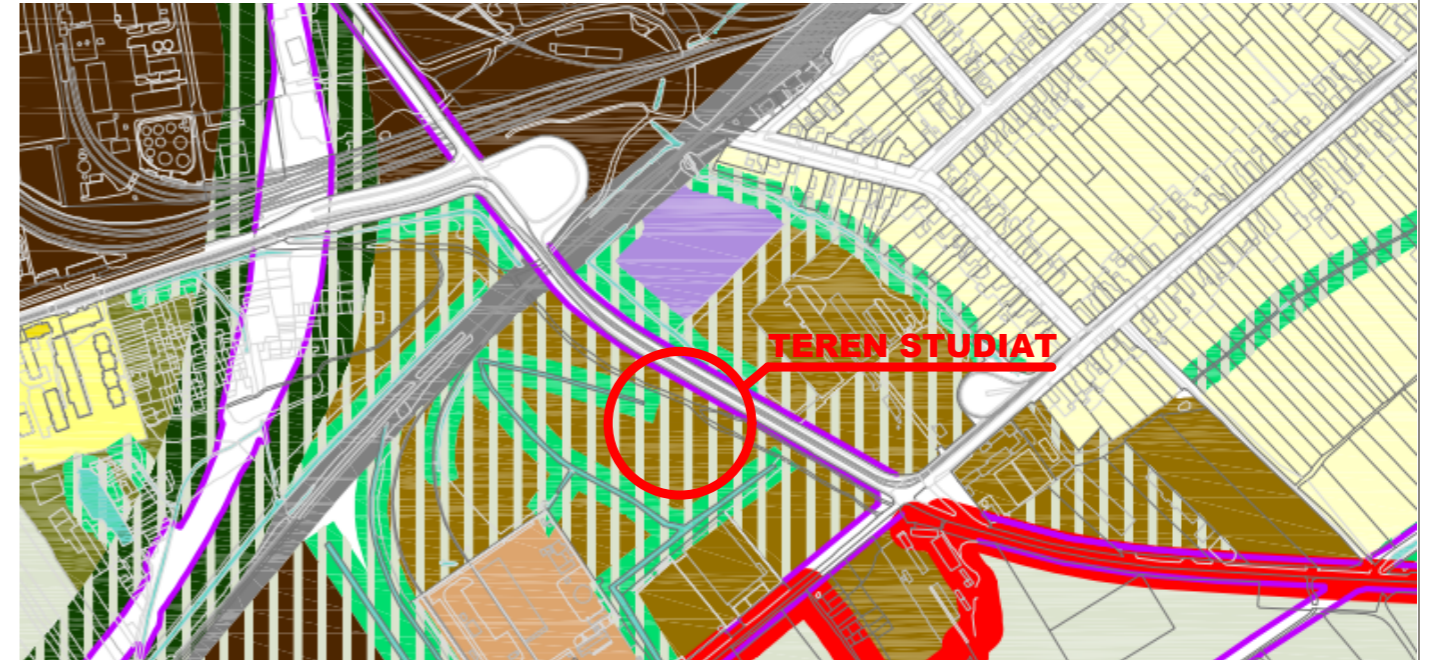

Atelierele ArhiTECH <small>proiectare complexa in constructii civile si industriale</small>		<small>S.C. Atelierele ArhiTECH S.R.L. Timisoara, Bl. Eroilor de la Tisa, nr.77, Et.1 Reg. Com. J35/3726/2004 C.U.I. R17025085 Tel. 40/256/406033 E-mail: office@arhitech.ro</small>		Beneficiar: Corlan Cristian - Ioan si Corlan Simona Amplasament: Timisoara, CF nr. 433209, jud. Timis	Proiect nr.: 34/COR/19
		Semnatura	Scara: 1:500	Titlu proiect: PUZ LOCUINTE INSIRUITE	Faza: S.O.
Sef proiect	arh. Eugen Filip			Titlu plansa:	Plansa nr:
Proiectat	c.arh. Institoris Karina		Data: Februarie 2019	Siluate urbane	06A
Desenat	c.arh. Institoris Karina				