
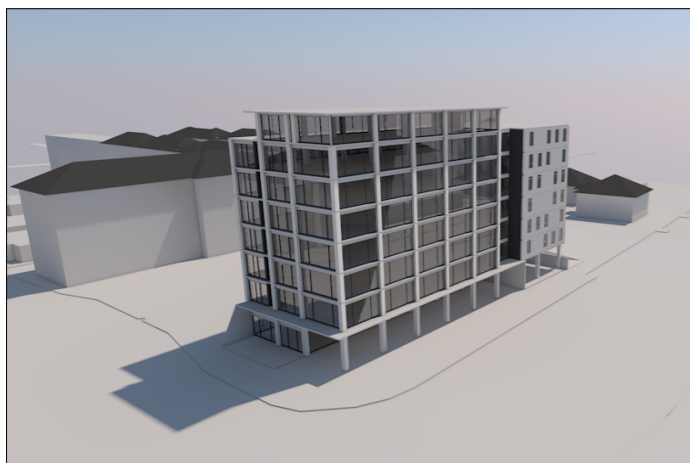


STUDIUL VECINATATILOR

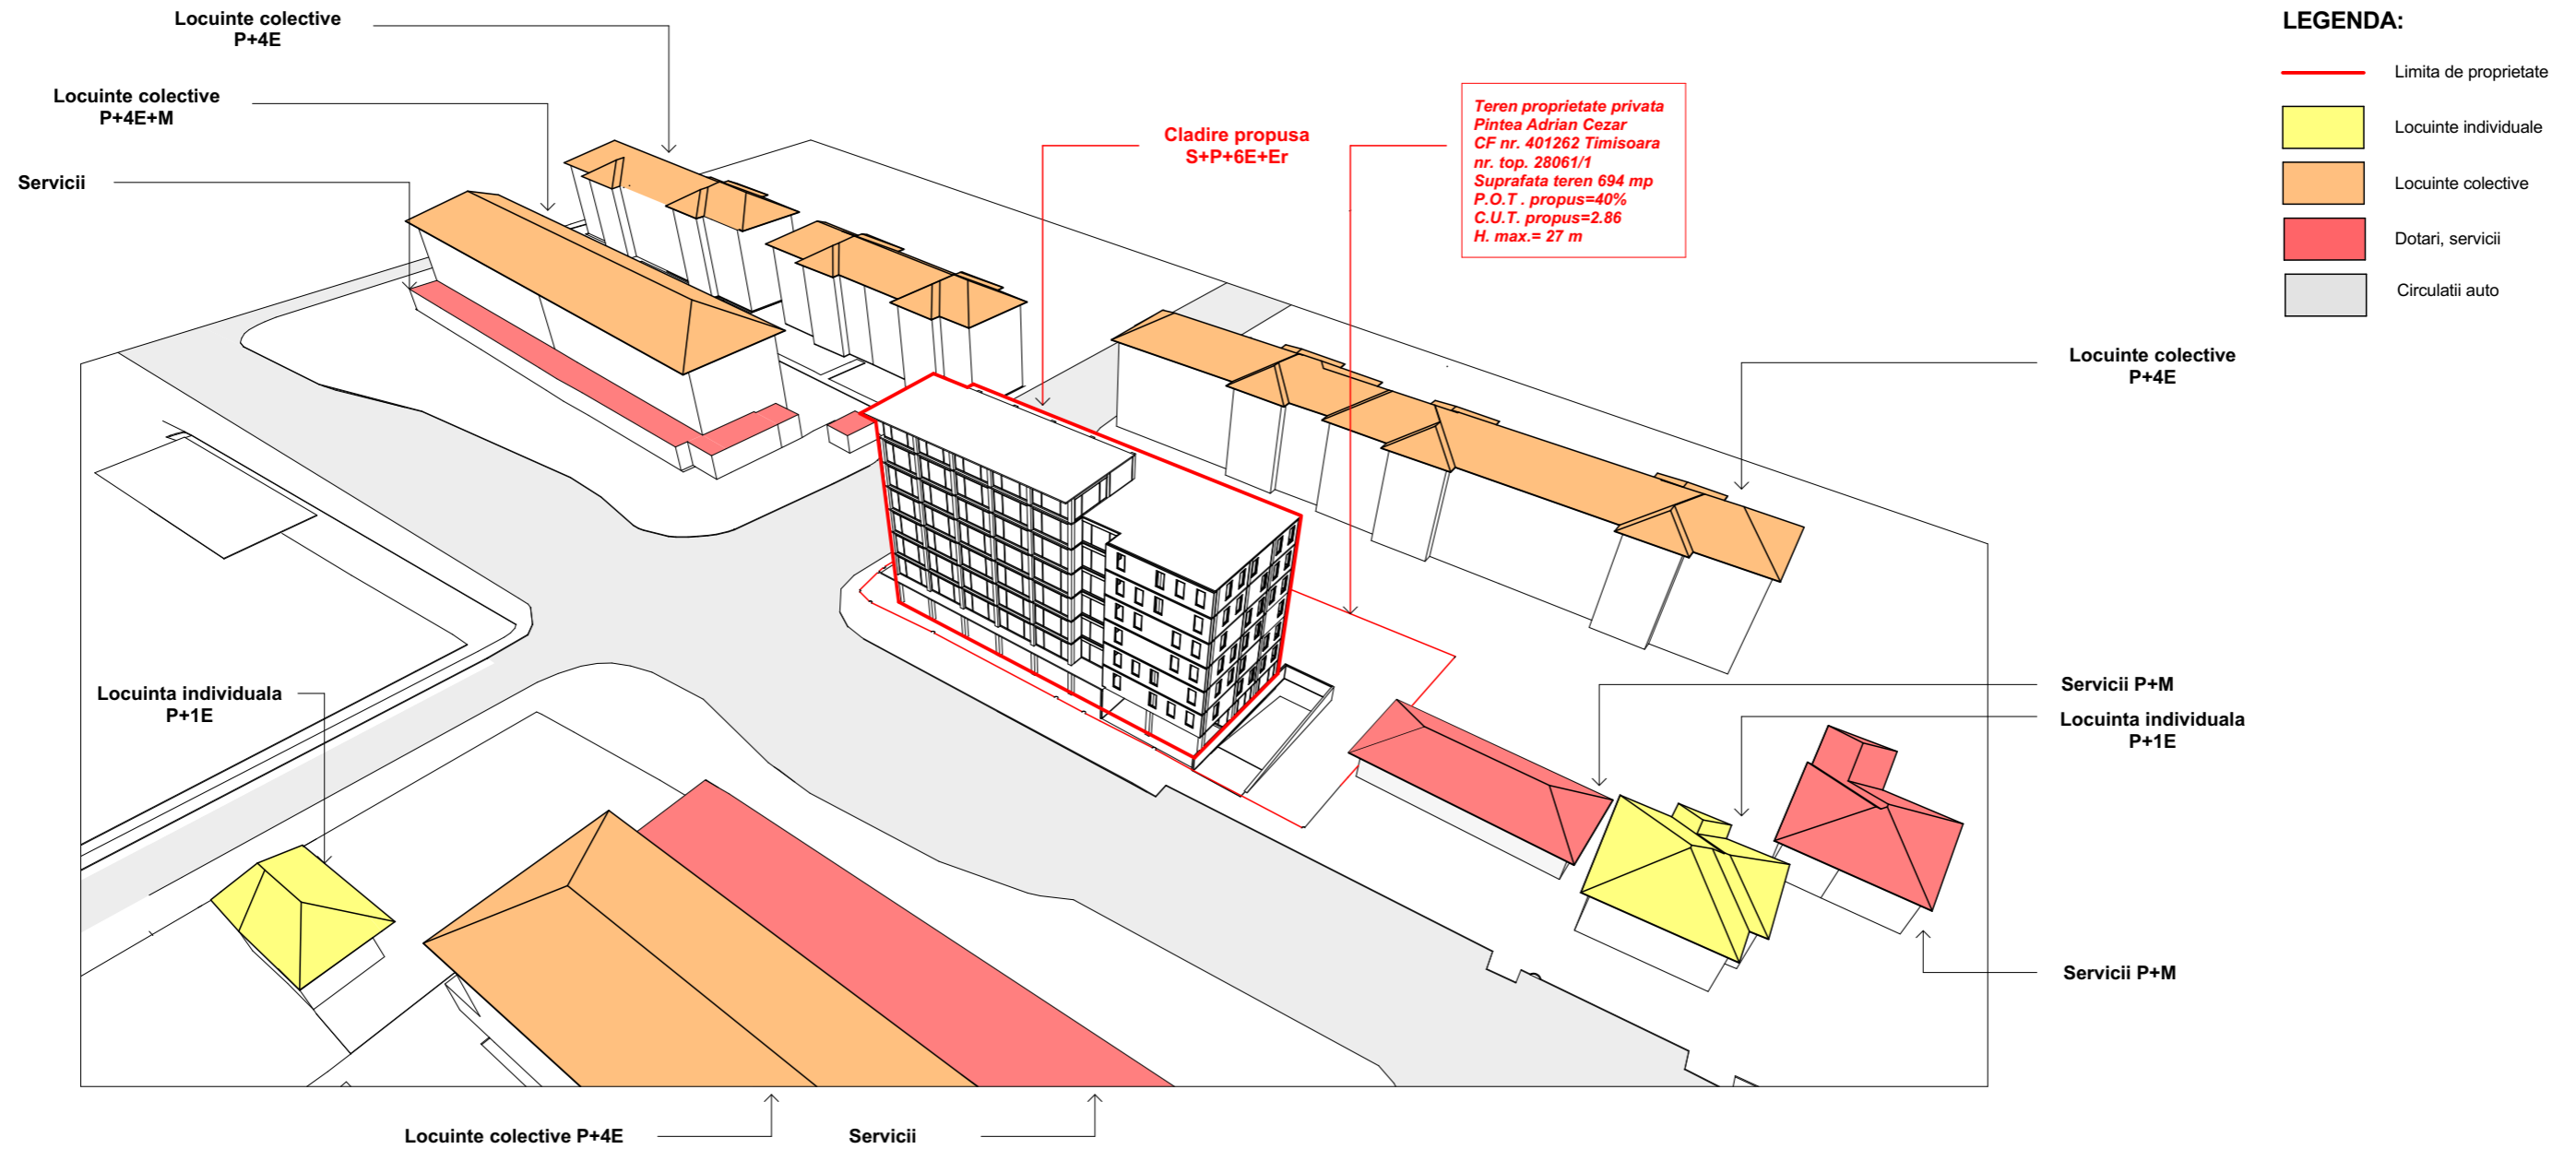

coordonator de urbanism Arh. Oprita Razvan		stampila SRL		stampila OAR	
Verificator / expert	Nume	Semnatura	Cerinta	Referat / Expertiza Nr. / Data	
D-Context Studio <small>S.C. D-Context Studio S.R.L. Timisoara, str Sorin Titel nr.11, sc. A, Ap: 19 Reg. Com. J35/1778/2006 C.U.I. RO 18734492 Tel. 40/256/460404 E-mail: dcontext02@gmail.com</small>	Semnatura		Scara:	Beneficiar: Pintea Adrian Cezar	Proiect nr.:
	Sef proiect arh. Dragomir Dragan Proiectat arh. Dragomir Dragan Desenat arh. Ocolisan Bogdan		1:200	Amplasament: Loc. Timisoara, Calea Sever Bocu, nr. 80, Jud. Timis, CF nr. 401262 Timisoara nr. top. 28061/1	24/2019
			Data:	Titlu proiect:	Faza:
			AUG. 2019	PUZ-Construire cladire de birouri in regim de inaltime S+P+6E+Er	SO
				Titlu planșa:	Planșa nr.:
				STUDIUL VECINATATILOR	A-06