
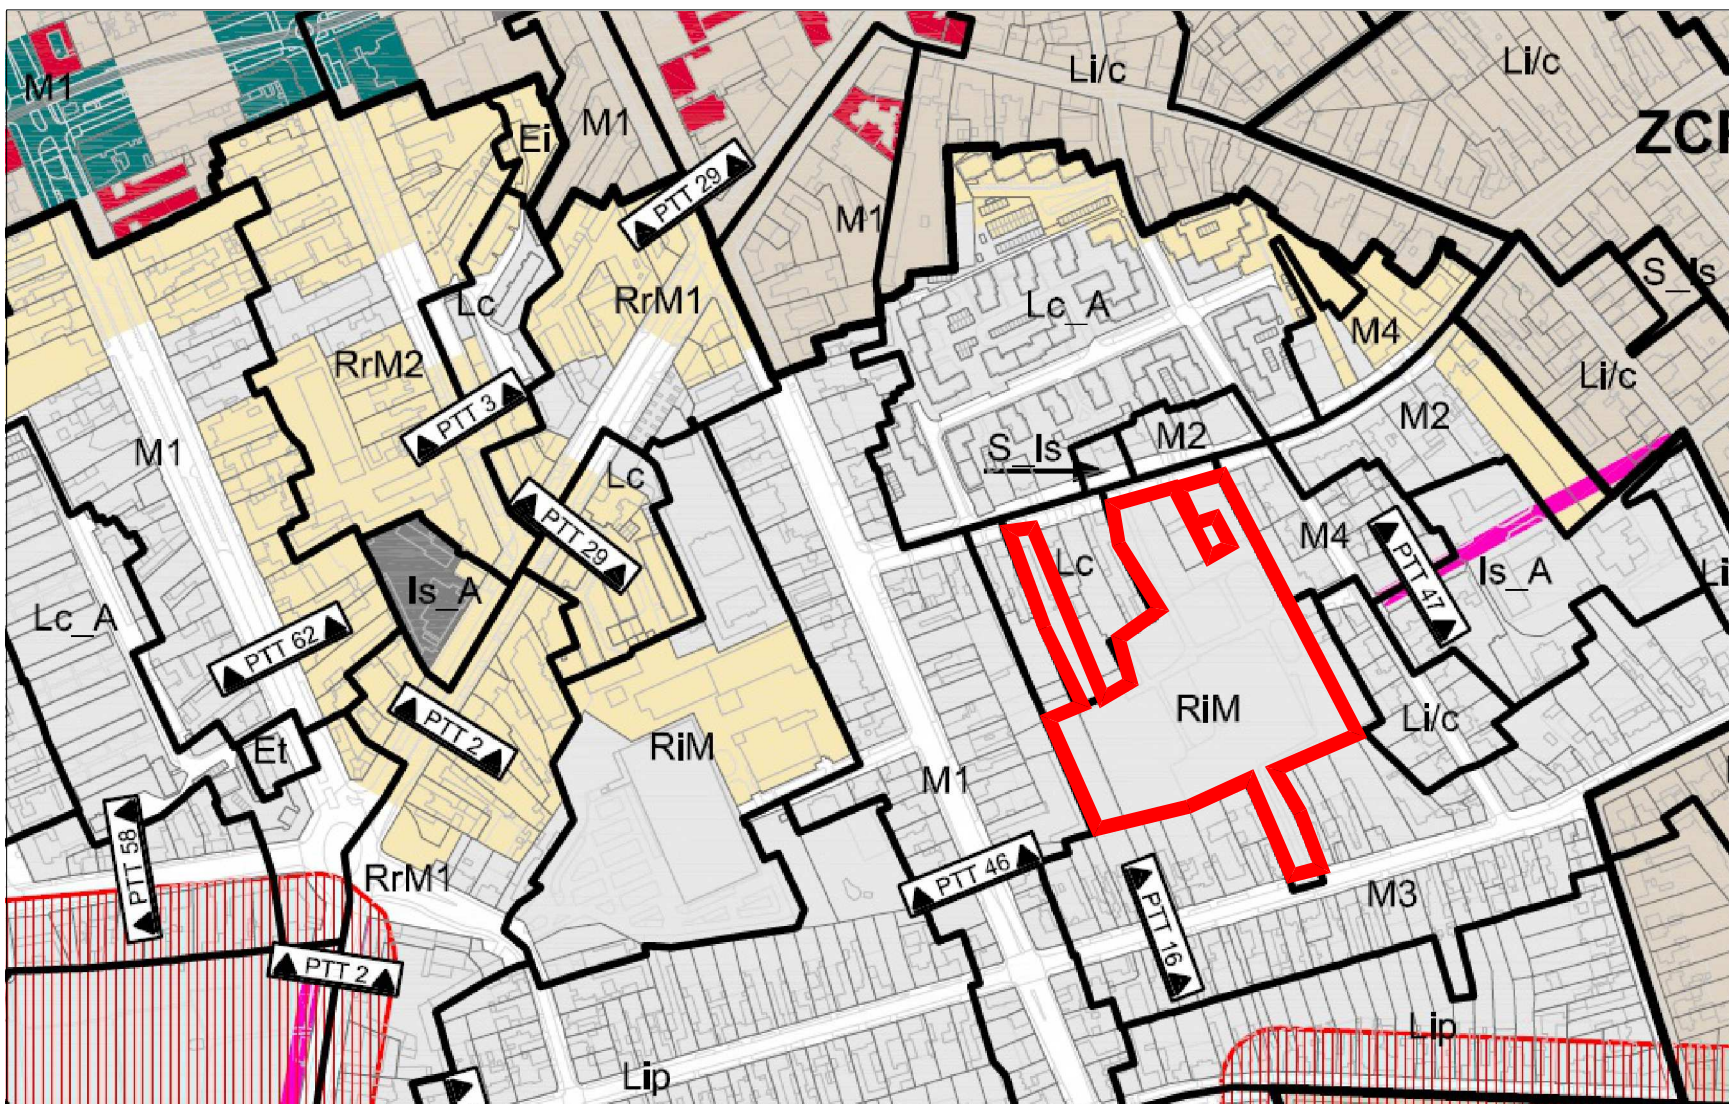
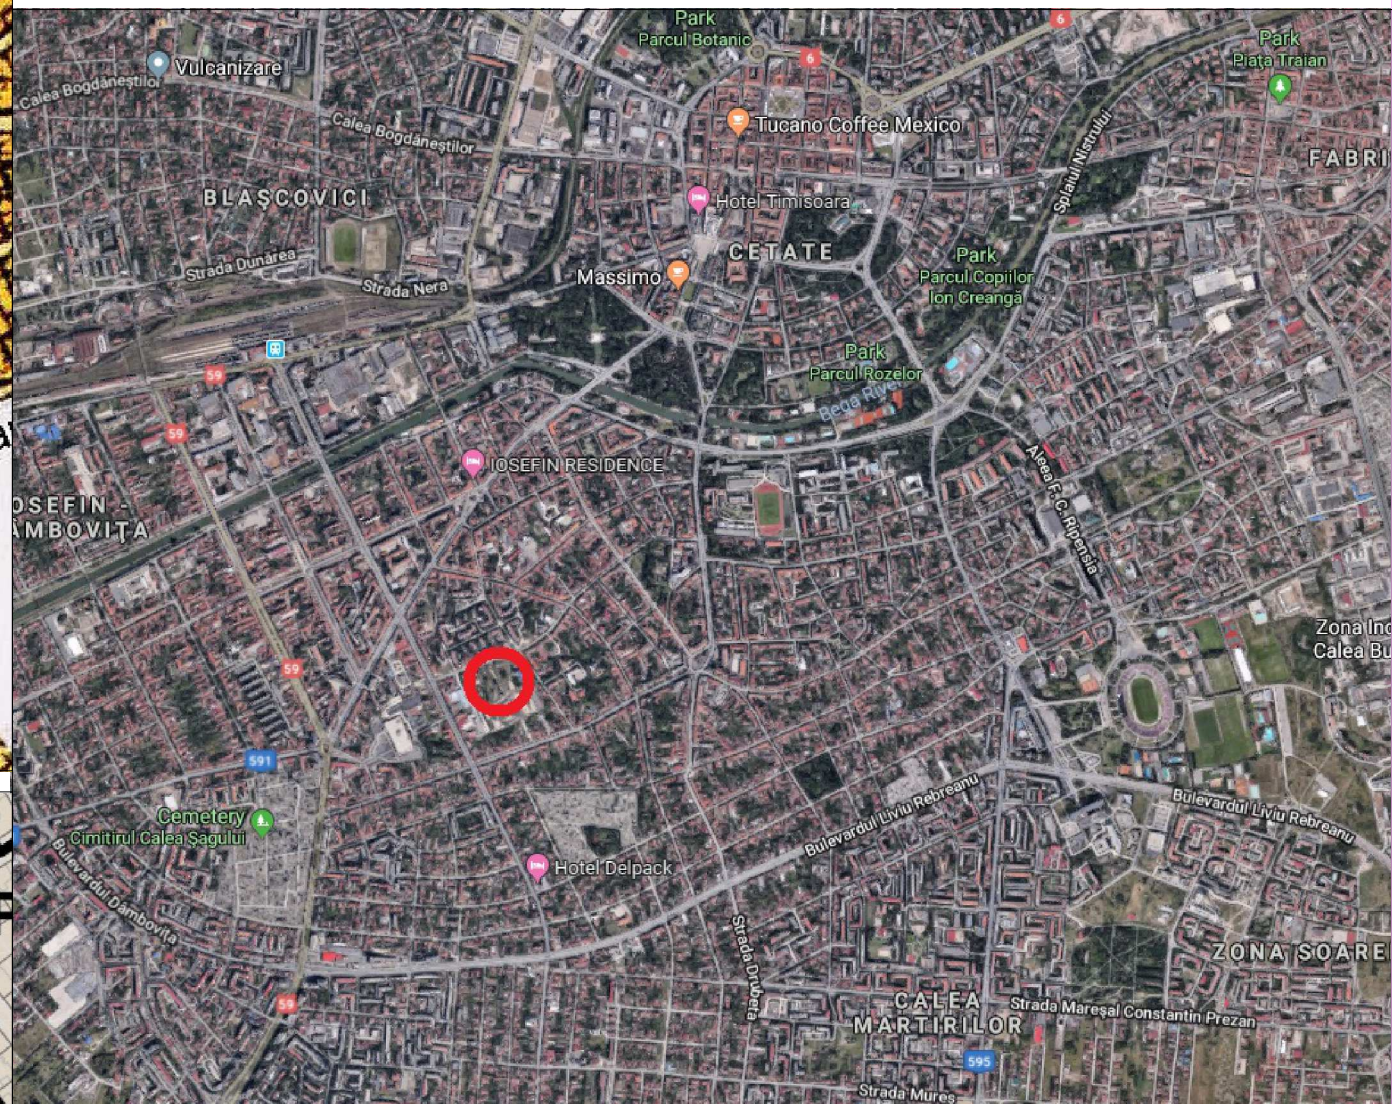


UTR 47

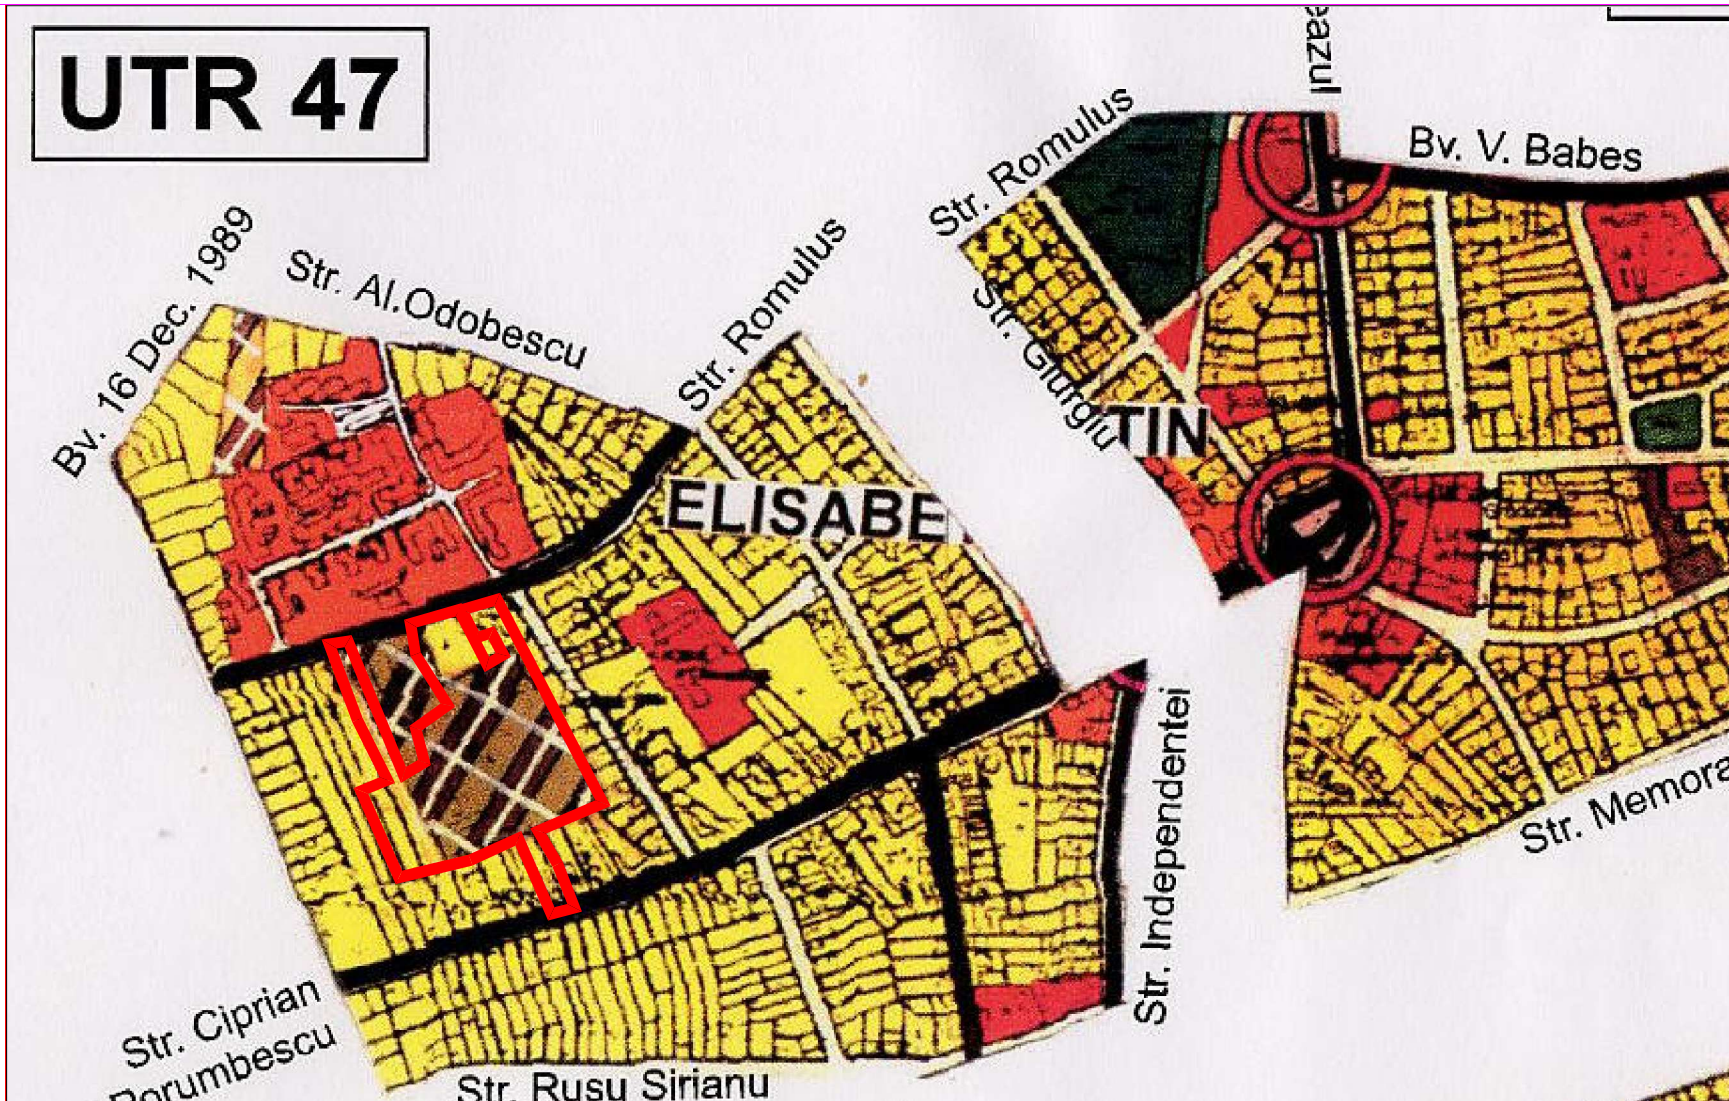

Specialist RUR	Arh. Lucian Stancu		
PROIECTANT GENERAL:	S.C. TB DEZVOLTARE SERV S.R.L. CU36838289 J35/3351/2016 tel.: +40756060299		
PROIECTANT SPECIALITATE	S.C. 903 STUDIOARH S.R.L. CUI34925451 J35/20215 TEL.: +40742026535		
Sef proiect:	Arh. Lucian Stancu	Scara:	Adresa proiect: Str. Romulus 31-41, Timisoara, jud. Timis
Proiectat:	Arh. Lucian Stancu	Data:	dec. 2018
Desenat:	Arh. Lucian Stancu	Denumire plansa:	Incadrare PUG in vigoare. PUG in lucru
Verificat:	Arh. Lucian Stancu	Nr. proiect:	99/ 2018
		Nr. plansa:	99A01