


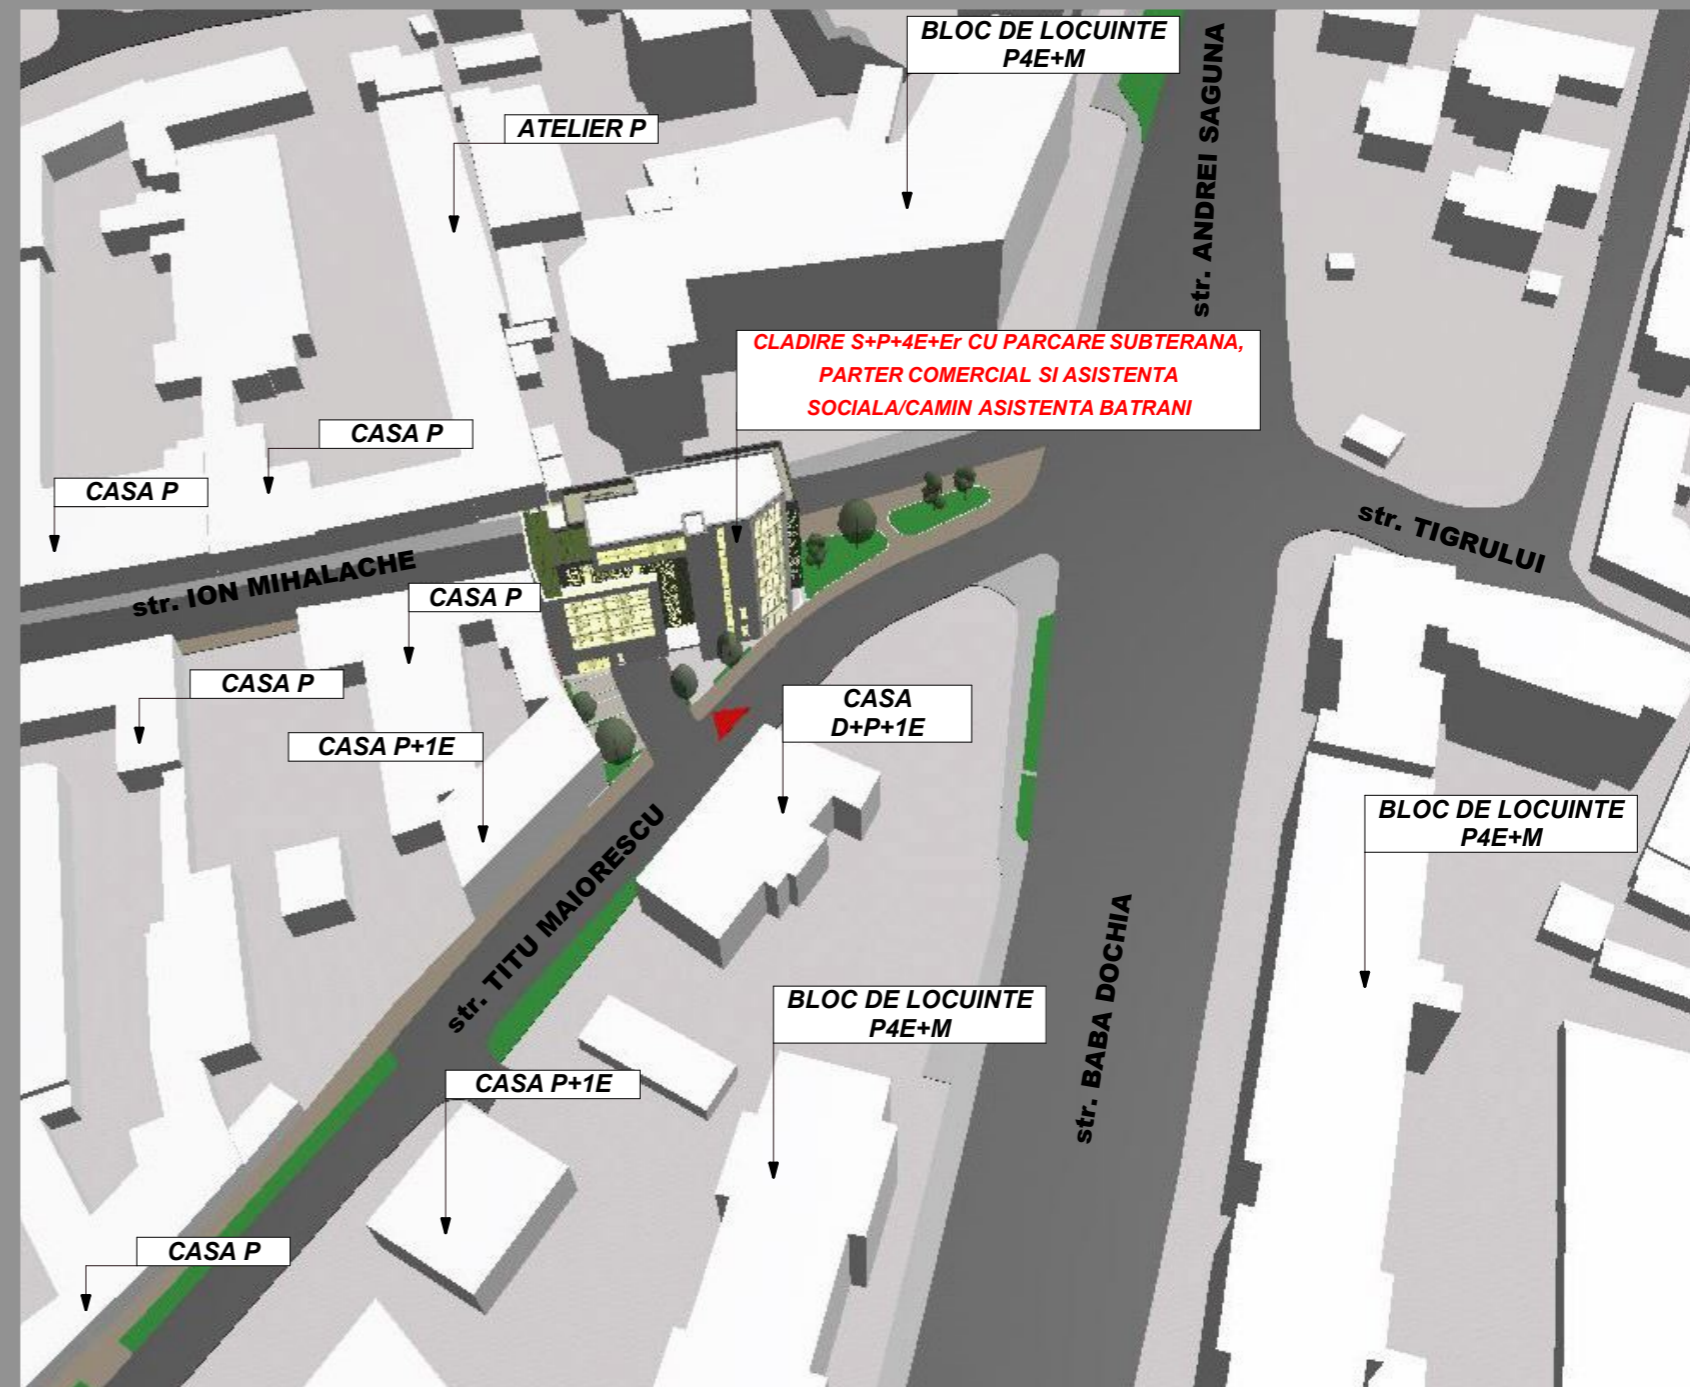

PLAN URBANISTIC ZONAL

PUZ FUNCTIUNE MIXTA, pentru cladire S+P+4E+Er cu parcare subterana, parter comercial si asistenta sociala/camin asistenta batrani la nivelele 1,2,3,4 si Etr



Atelierele ArhiTECH <small>proiectare complexa in constructii civile si industriale</small>		<small>S.C. Atelierele ArhiTECH S.R.L. Timisoara, Bl. Eroilor de la Tisa, nr.77, Et.1 Reg. Com. J35/3726/2004 C.U.I. R17025085 Tel. 40/256/406033 E-mail: office@arhitech.ro</small>		Beneficiar: PETRILA VIORICA	Proiect nr.: 39/PTR/19
Amplasament: Timisoara, Str. Titu Maiorescu, nr.29, Musorski, nr.27, jud. Timis		Scara: -	Titlu proiect: PUZ FUNCTIUNE MIXTA, pentru cladire S+P+4E+Er cu parcare subterana, parter comercial si asistenta sociala/camin asistenta batrani la nivelele 1,2,3,4 si Etr		
Sef proiect: arh. Eugen Filip	Semnatura:	Data: Mai 2019	Faza: PUZ		
Proiectat: arh. E. Filip / arh. M. Lungulescu-Ionescu	Desenat: arh. A. Mireana Lungulescu-Ionescu	Titlu plansa: PERSPECTIVE			Plansa nr.: 01 A