
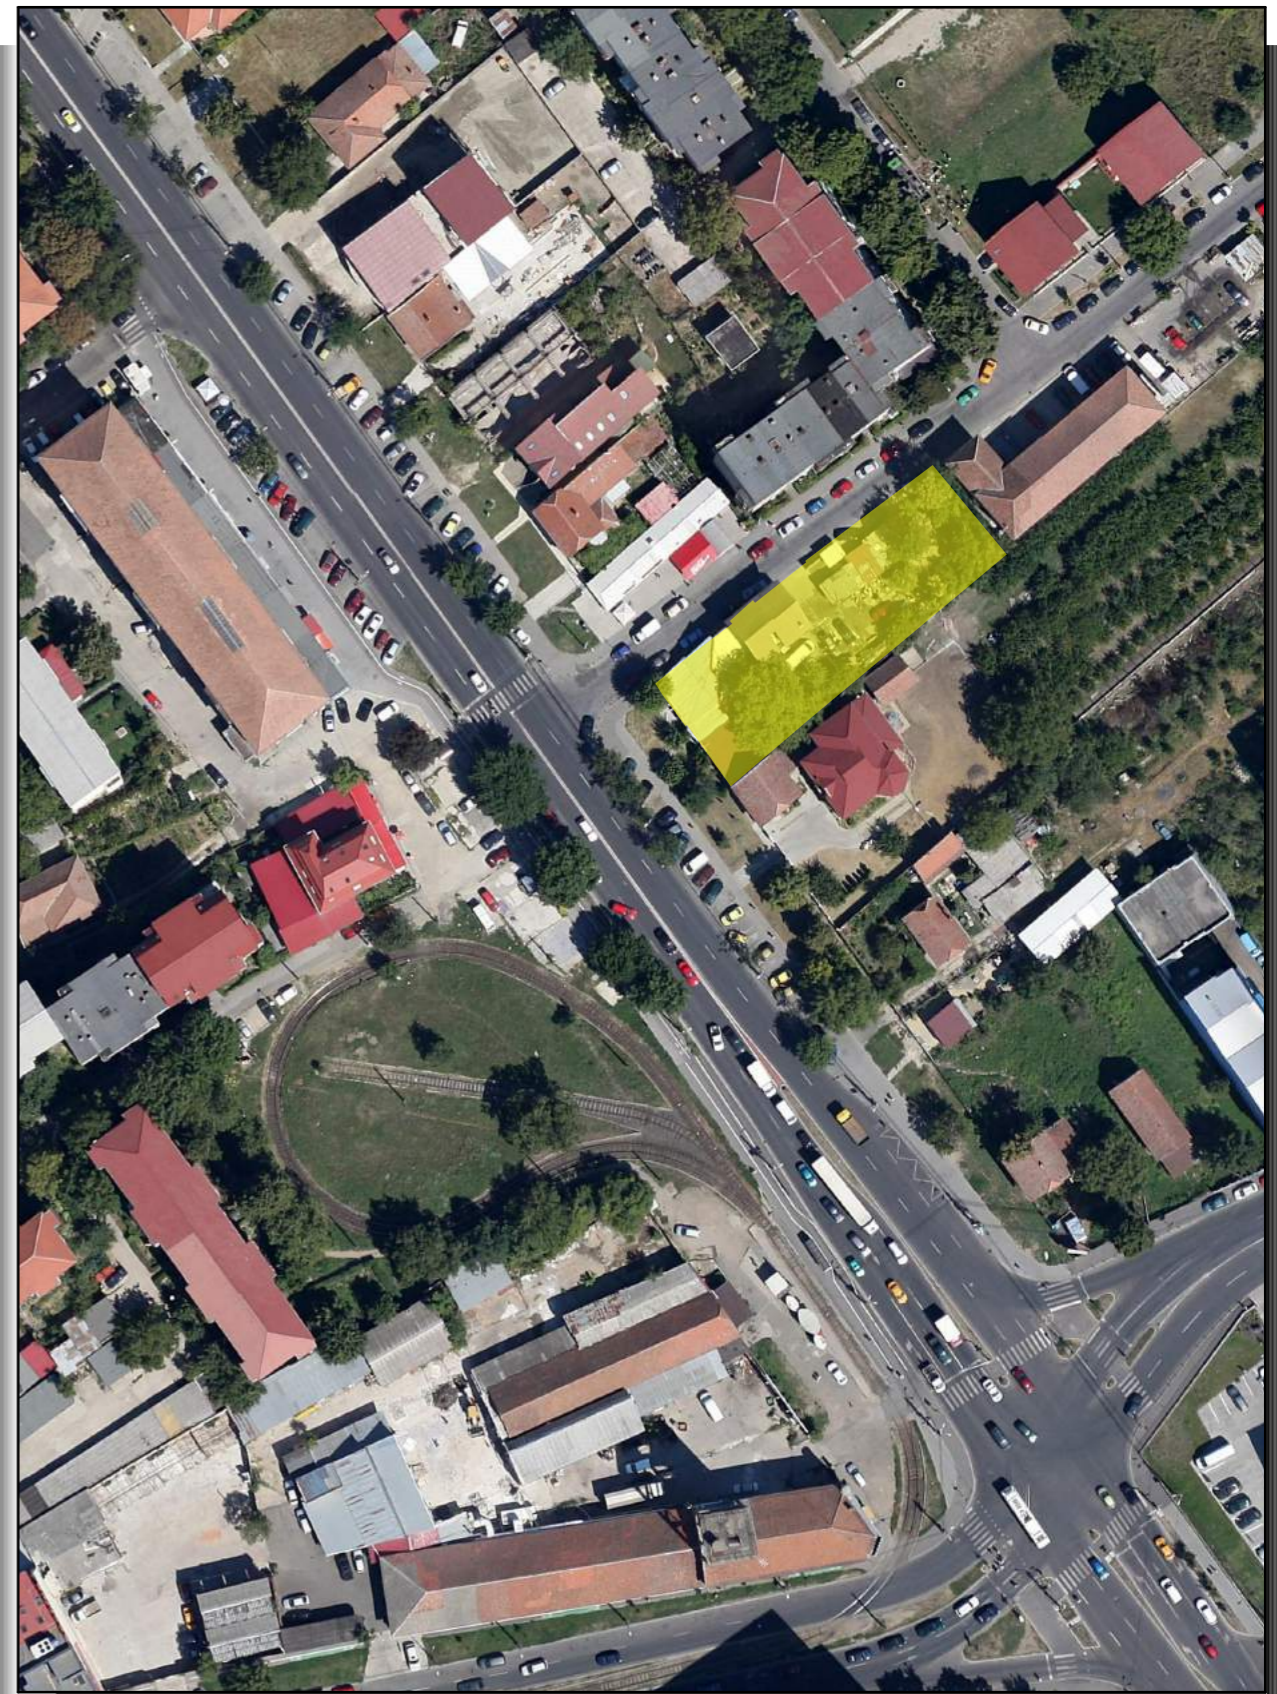


PLAN DE INCADRARE IN ZONA , scara 1:5000

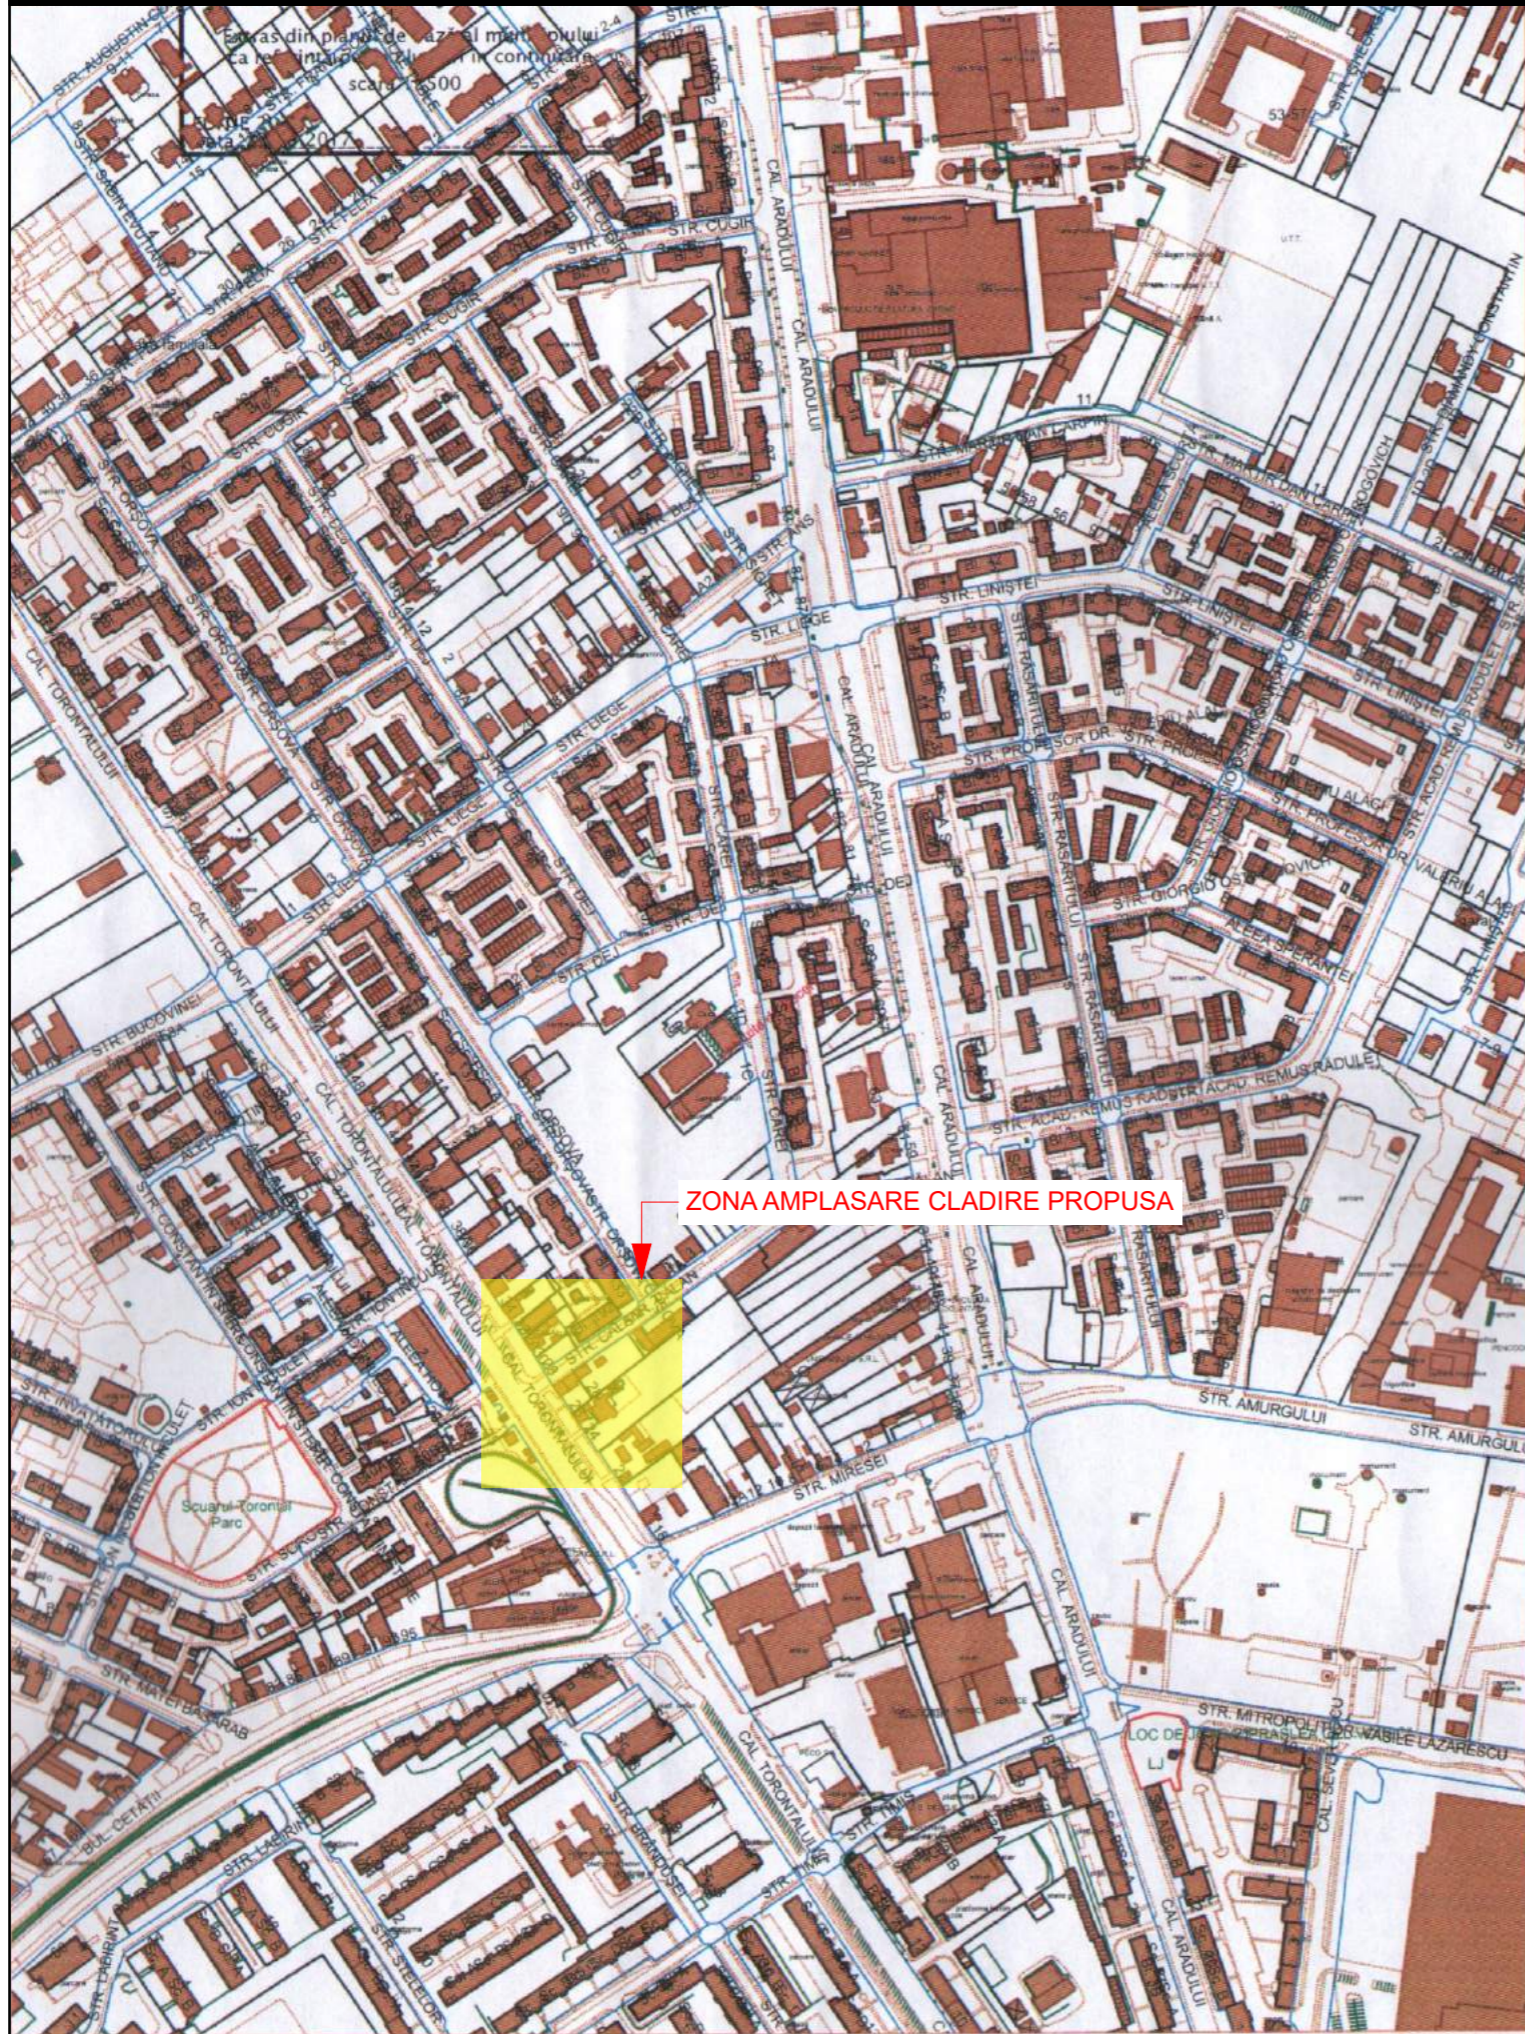

PLAN DE INCADRARE IN ZONA

Proiectant urbanism		Referat/Expertiza nr./Data	
s.c. display station s.r.l.		Referat nr. din data de	
300036, Timisoara, strada Dimitrie PACIUREA, nr. 7		Raport de expertiza tehnica nr. din data de	
Proiectant general		Beneficiari: JUCAN ANTON , S.C. JUCAN S.R.L.	
www.chiciudean.com 077 39 33 272		Adresa investitiei:	
CUI 25140034 J35/363/2009		Judet TIMIS, Municipiul Timisoara	
S.C. STARCHETTI&ARTETTI S.R.L.		Calea Torontalului nr. 26, strada Calan nr. 2B	
Nume		Semnatura	
Scara:		28/2017	
Sef proiect		arh. Ligia BUSILA	
Proiectat		arh. C.T.CHICIUDEAN	
Desenat-red		arh. C.T.CHICIUDEAN	
Data:		Scara: 1:5000	
Titlu plansa:		Data: 2017	
PLAN DE INCADRARE IN ZONA		Proiect: CONSTRUIRE CLADIRE MULTIFUNCTIONALA S+P+4E+Er SPATICOMERCIALE, SPATII BIROURI, LOCUINTE COLECTIVE, HOTEL	
pr.nr.:		FAZA: S.O.	
28/2017		plansa nr.: 1	