


**P.U.Z. - LOCUINTE UNIFAMILIALE INSIRUITE / CUPLATE
SI FUNCTIUNI COMPLEMENTARE**

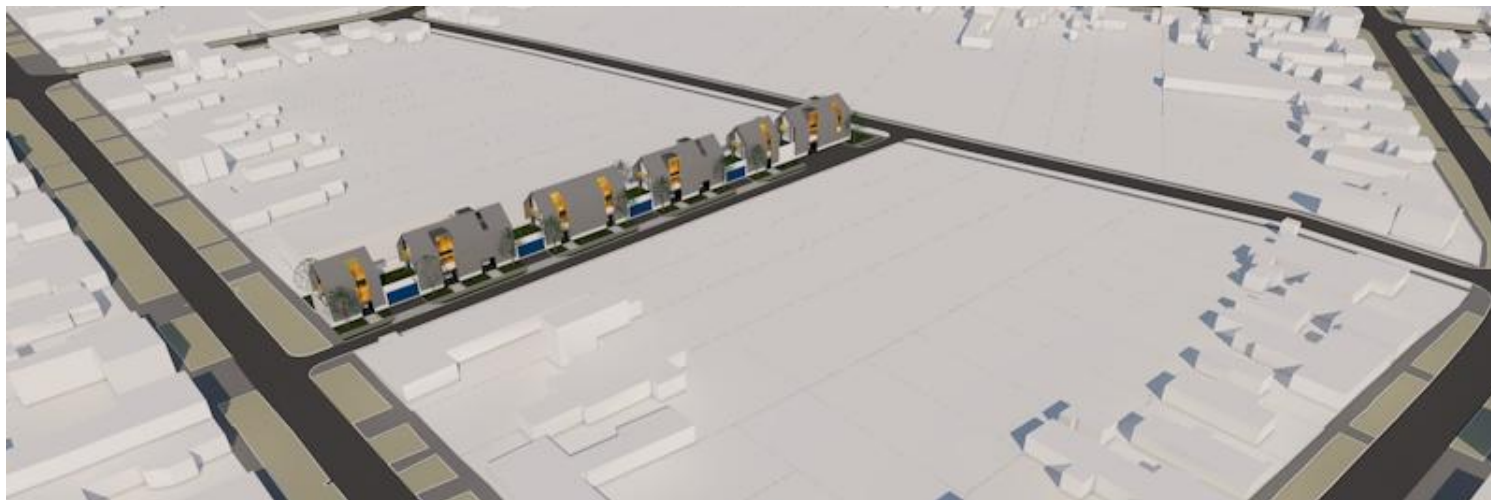

5U STAMP proiectare complexa in constructii civile si industriale		S.C. 5U STAMP S.R.L. Timisoara, Str. Bucovinei Nr.63a, Reg.Com.J35/2504/2011 C.I.F. 29340981 E-mail: 5ustampm@gmail.com		Beneficiar: Meszaros Sebastian Iulian si Meszaros Elisaveta	Proiect nr.: 04-CHI-19
Amplasament: Timisoara, str. Chisodei, nr. 45-47		Titlu proiect:		Faza: Etapa I PUZ	
Sef proiect	Nume Arh. Baia Dragos	Semnatura	Scara:	Titlu plansa:	
Proiectat	Arh. Folea Doru/Arh. Craciun Novella		Data: August 2019	PROPUNERI VOLUMETRICE	
Desenat	Arh. Craciun Novella			Plansa nr.: 08	