
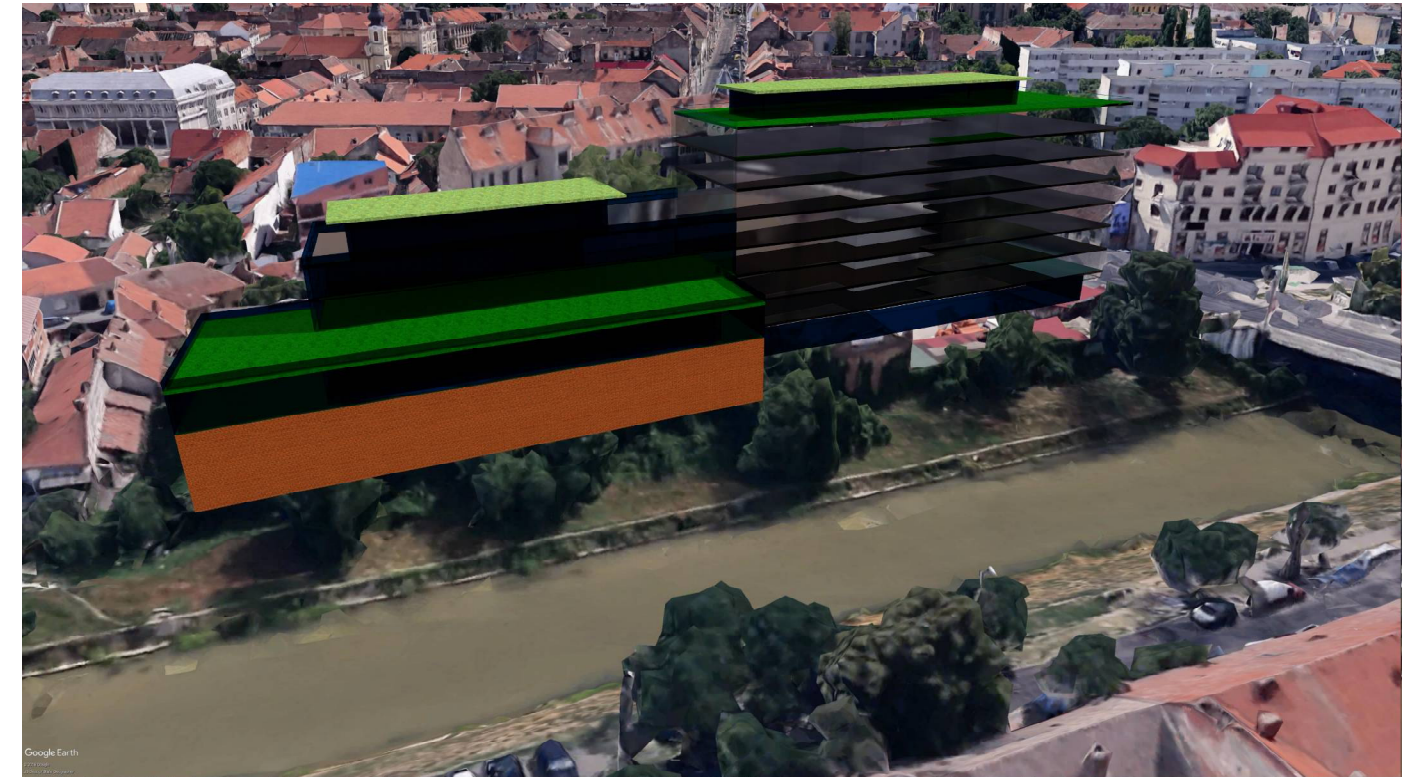



P.U.Z. - CENTRU MODERN DE EVENIMENTE SPECIALE SI SERVICII DE TURISM

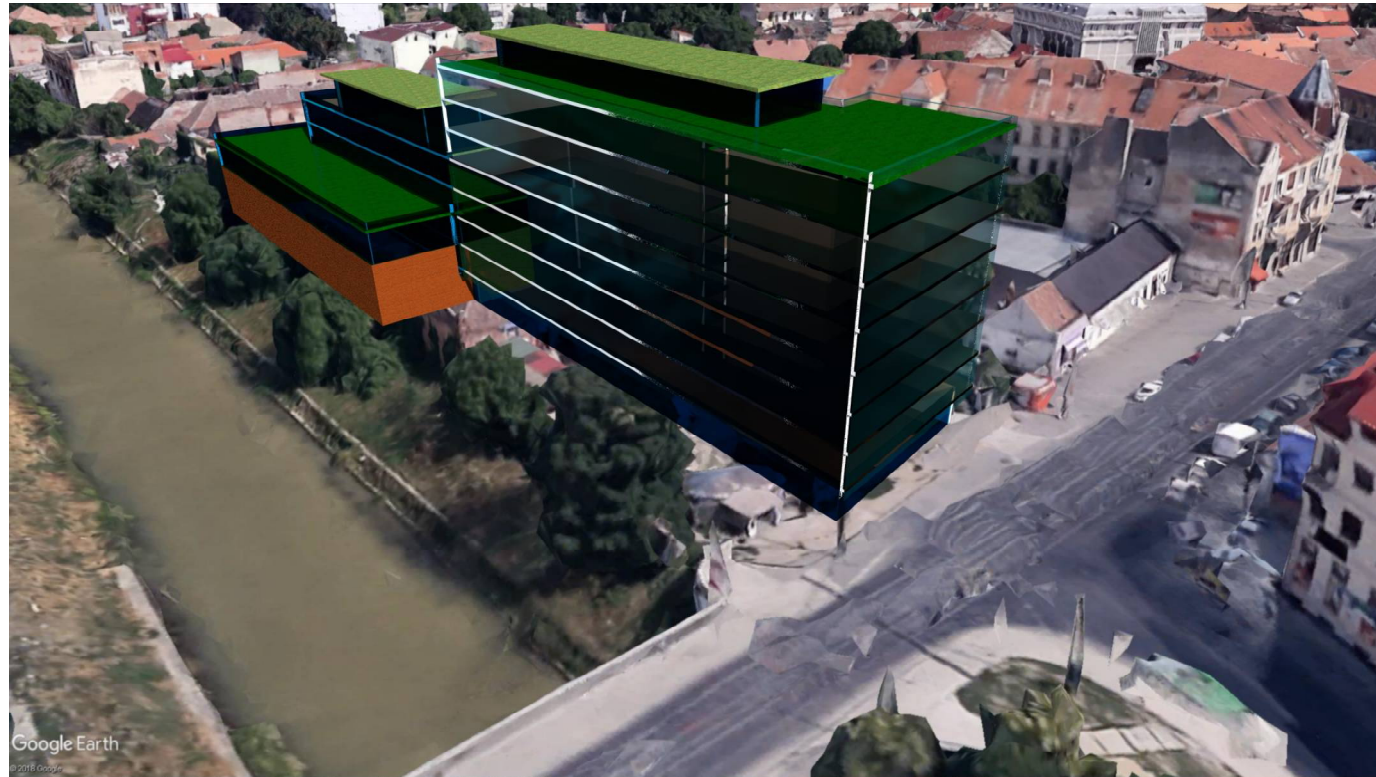

Specialist RUR	arh. Polizzi Pietro	D	
	Nume	Semnatura	Cerinta
 BIROU INDIVIDUAL DE ARHITECTURA BOT LUCIAN COSMIN STR. ANA IPATESCU NR. 15A, LUGOJ T.N.A. - 5075 / TEL. - 0721-373.622 MAIL - ARH.BLC@GMAIL.COM	Beneficiar:		Proiect nr.
	S.C. SUN BUILDINGS S.R.L.		24/2019
Specificatie	Nume	Semnatura	Scara:
Sef proiect	arh. Bot Lucian		Amplasament:
Proiectat	arh. Bot Lucian		Timisoara, str. Dacilor nr. 14, jud. Timis CF 420769 CAD 420769
Desenat	arh. Bot Lucian		Titlu plansa:
		Data: mai 2019	VOLUMETRIE
			Faza: A.O.
			Plansa nr. U07

h/l= 297.0 / 420.0 (0.12m2)