




**P.U.Z. - CONSTRUCTIE HAIE DEPOZITARE,
PARCARE AUTO SI IMPREJMUIRE TEREN
str. Calea Sacalaz, nr. FN, CF 407273, nr cad 407273**

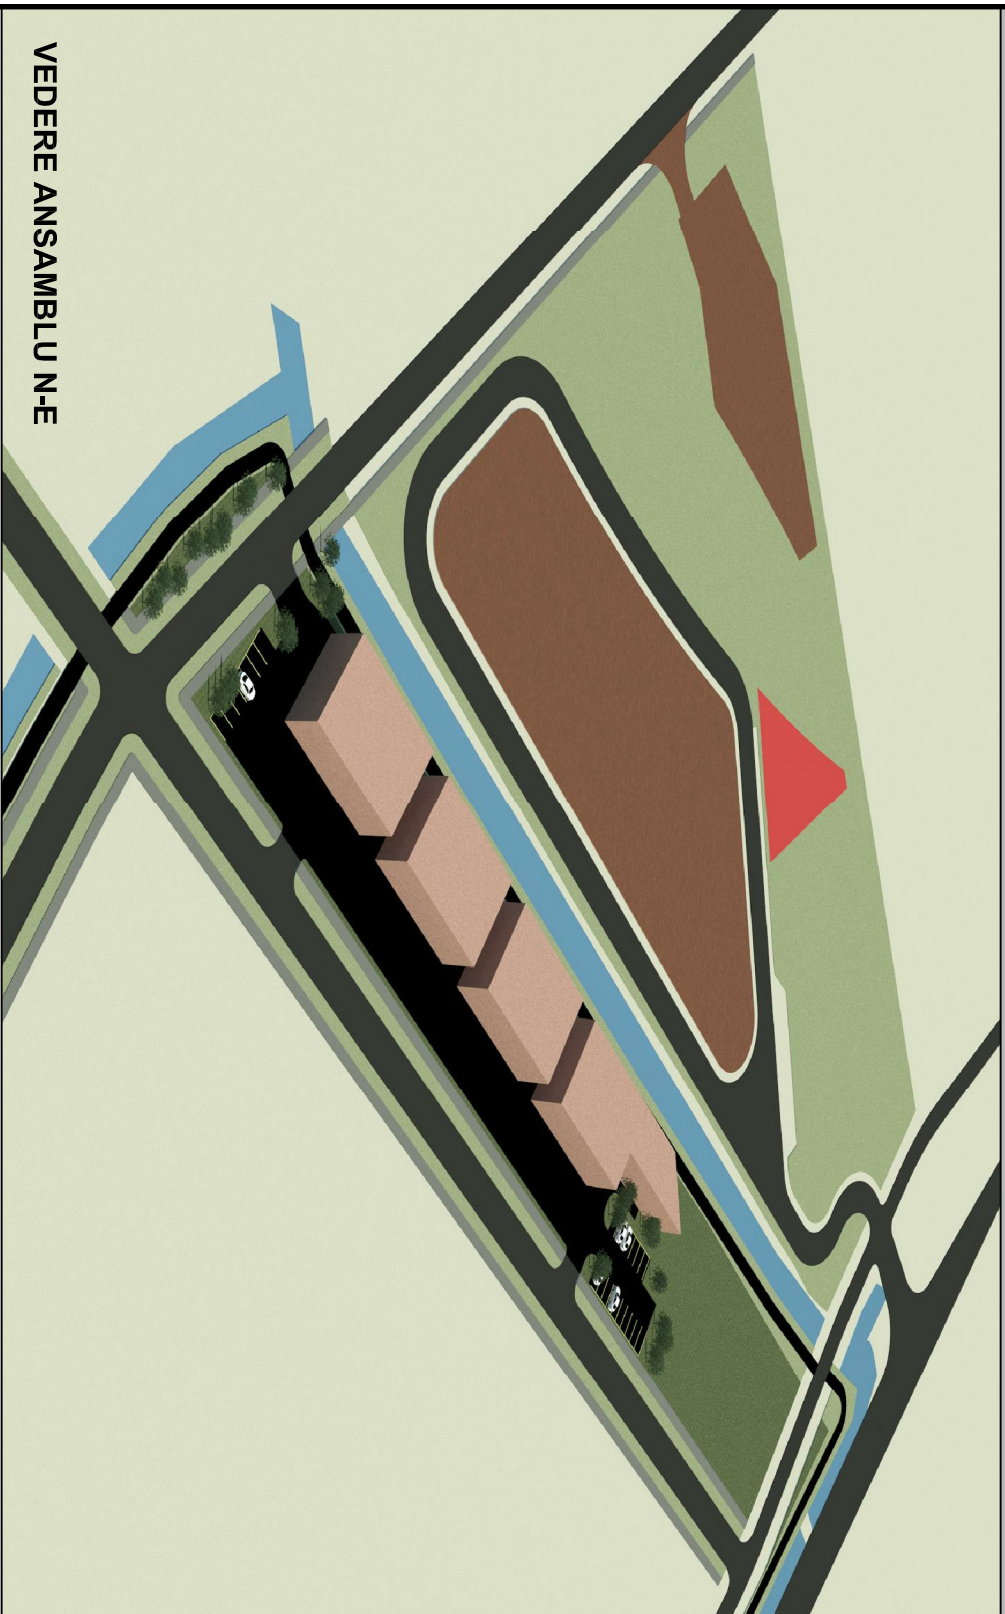


VEDERE ANSAMBLU N-E

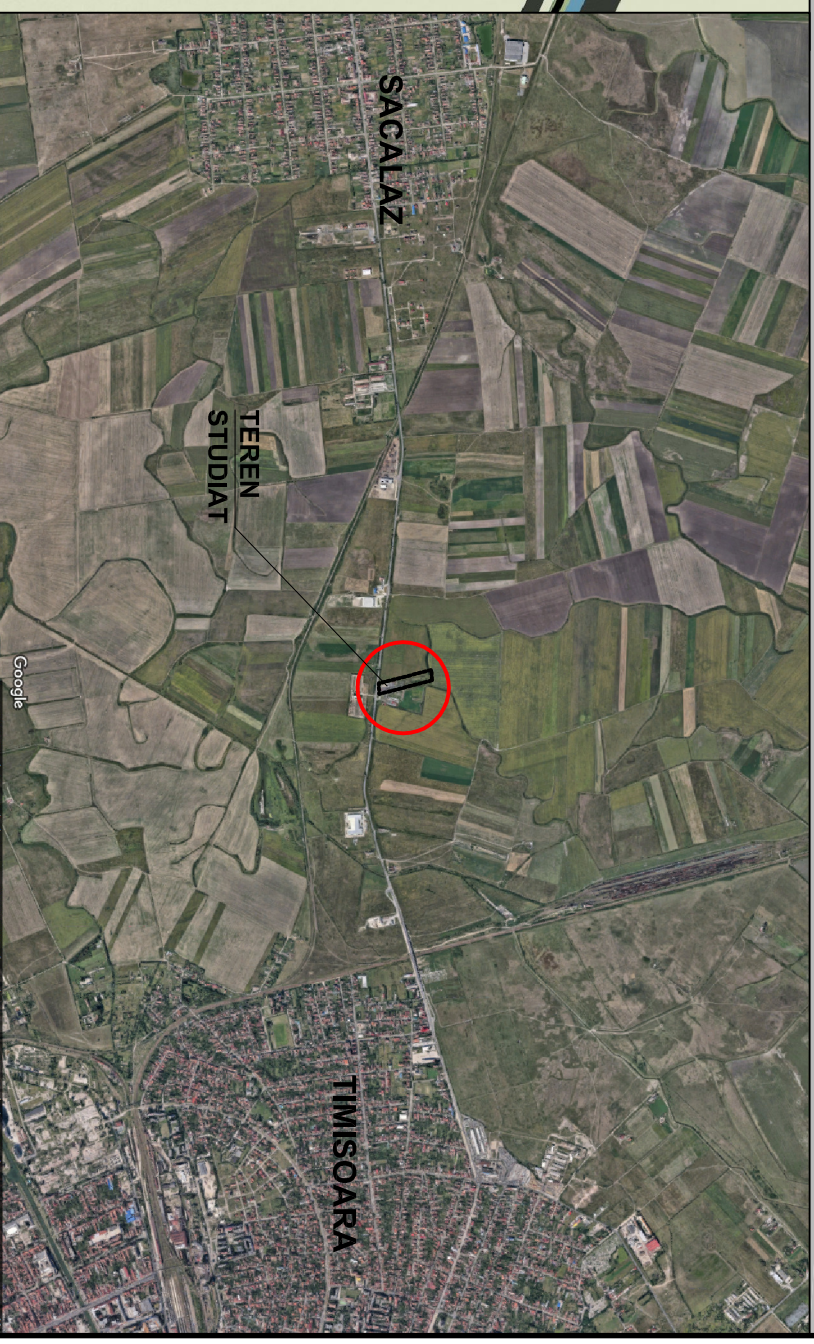

VEDERE ACCES
str. CALEA SACALAZ

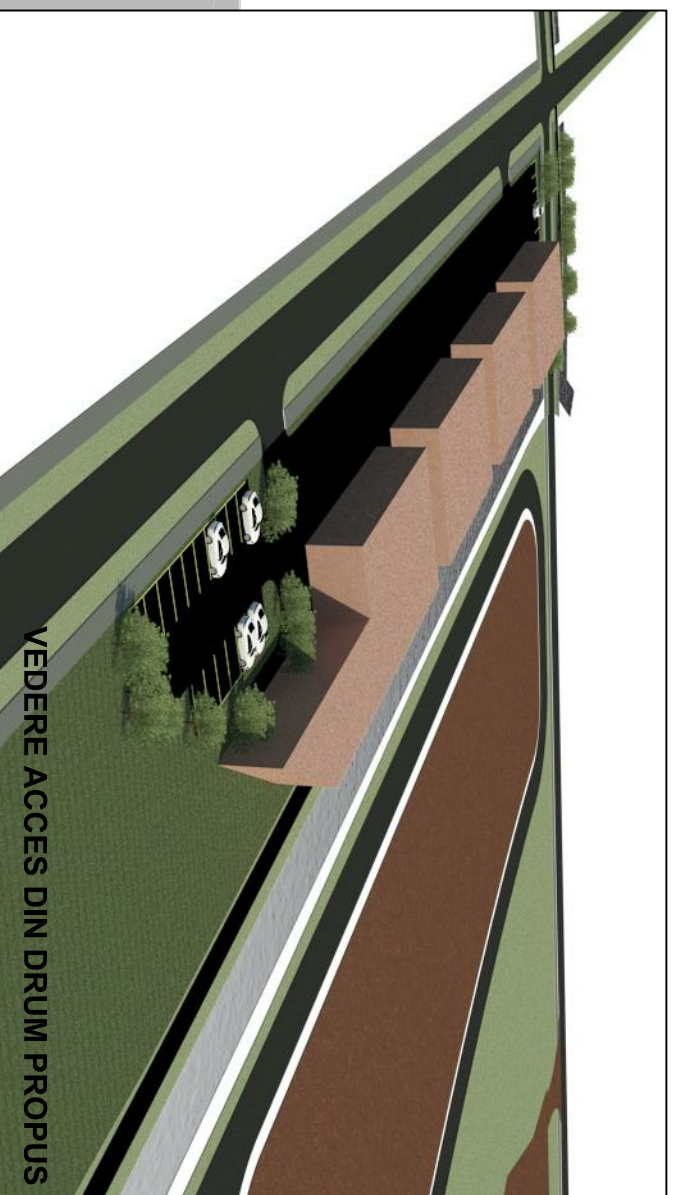

VEDERE ACCES DIN DRUM PROPUS

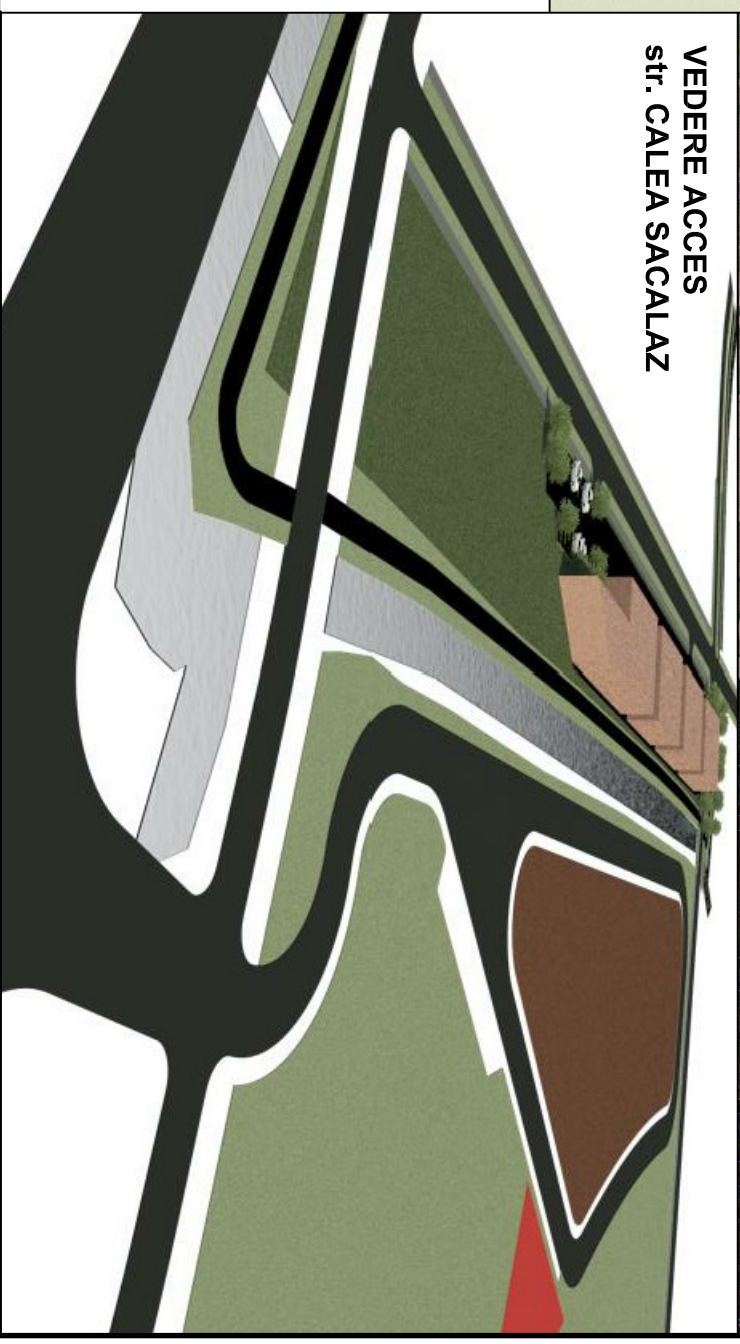

Verificator/ Expert	Nume	Semnatura	Cerinta	Referat / Expertiza nr./data	Pr. nr.:
BIAM	MURESAN LAURA ANCA BIROU INDIVIDUAL DE ARHITECTURA CIF 28967134		TIMISOARA, STR. STEFAN DEL MARE, NR. 25 TEL.: 0724 191 393 E-MAIL: BIAM.ARCHITECTURE@GMAIL.COM		186/2019
Specificatie	Nume	Semnatura	Scara:	Denumire proiect:	Faza:
			1:1000	CONSTRUCTIE HAIE DEPOZITARE, PARCARE AUTO SI IMPREJMUIRE TEREN - AVIZ DE OPORTUNITATE SI PUZ	P.U.Z.
Sef proiect	arh. Laura MURESAN		Data:	Denumire planşa:	PL. nr.:
Proiectat	arh. Laura MURESAN		10.2019	SILUETE URBAINE PROPUNERE MOBILARE VAR. 1	A07
Verificat	arh. C-Ńin CIOCAN				

SILUETE URBAINE