
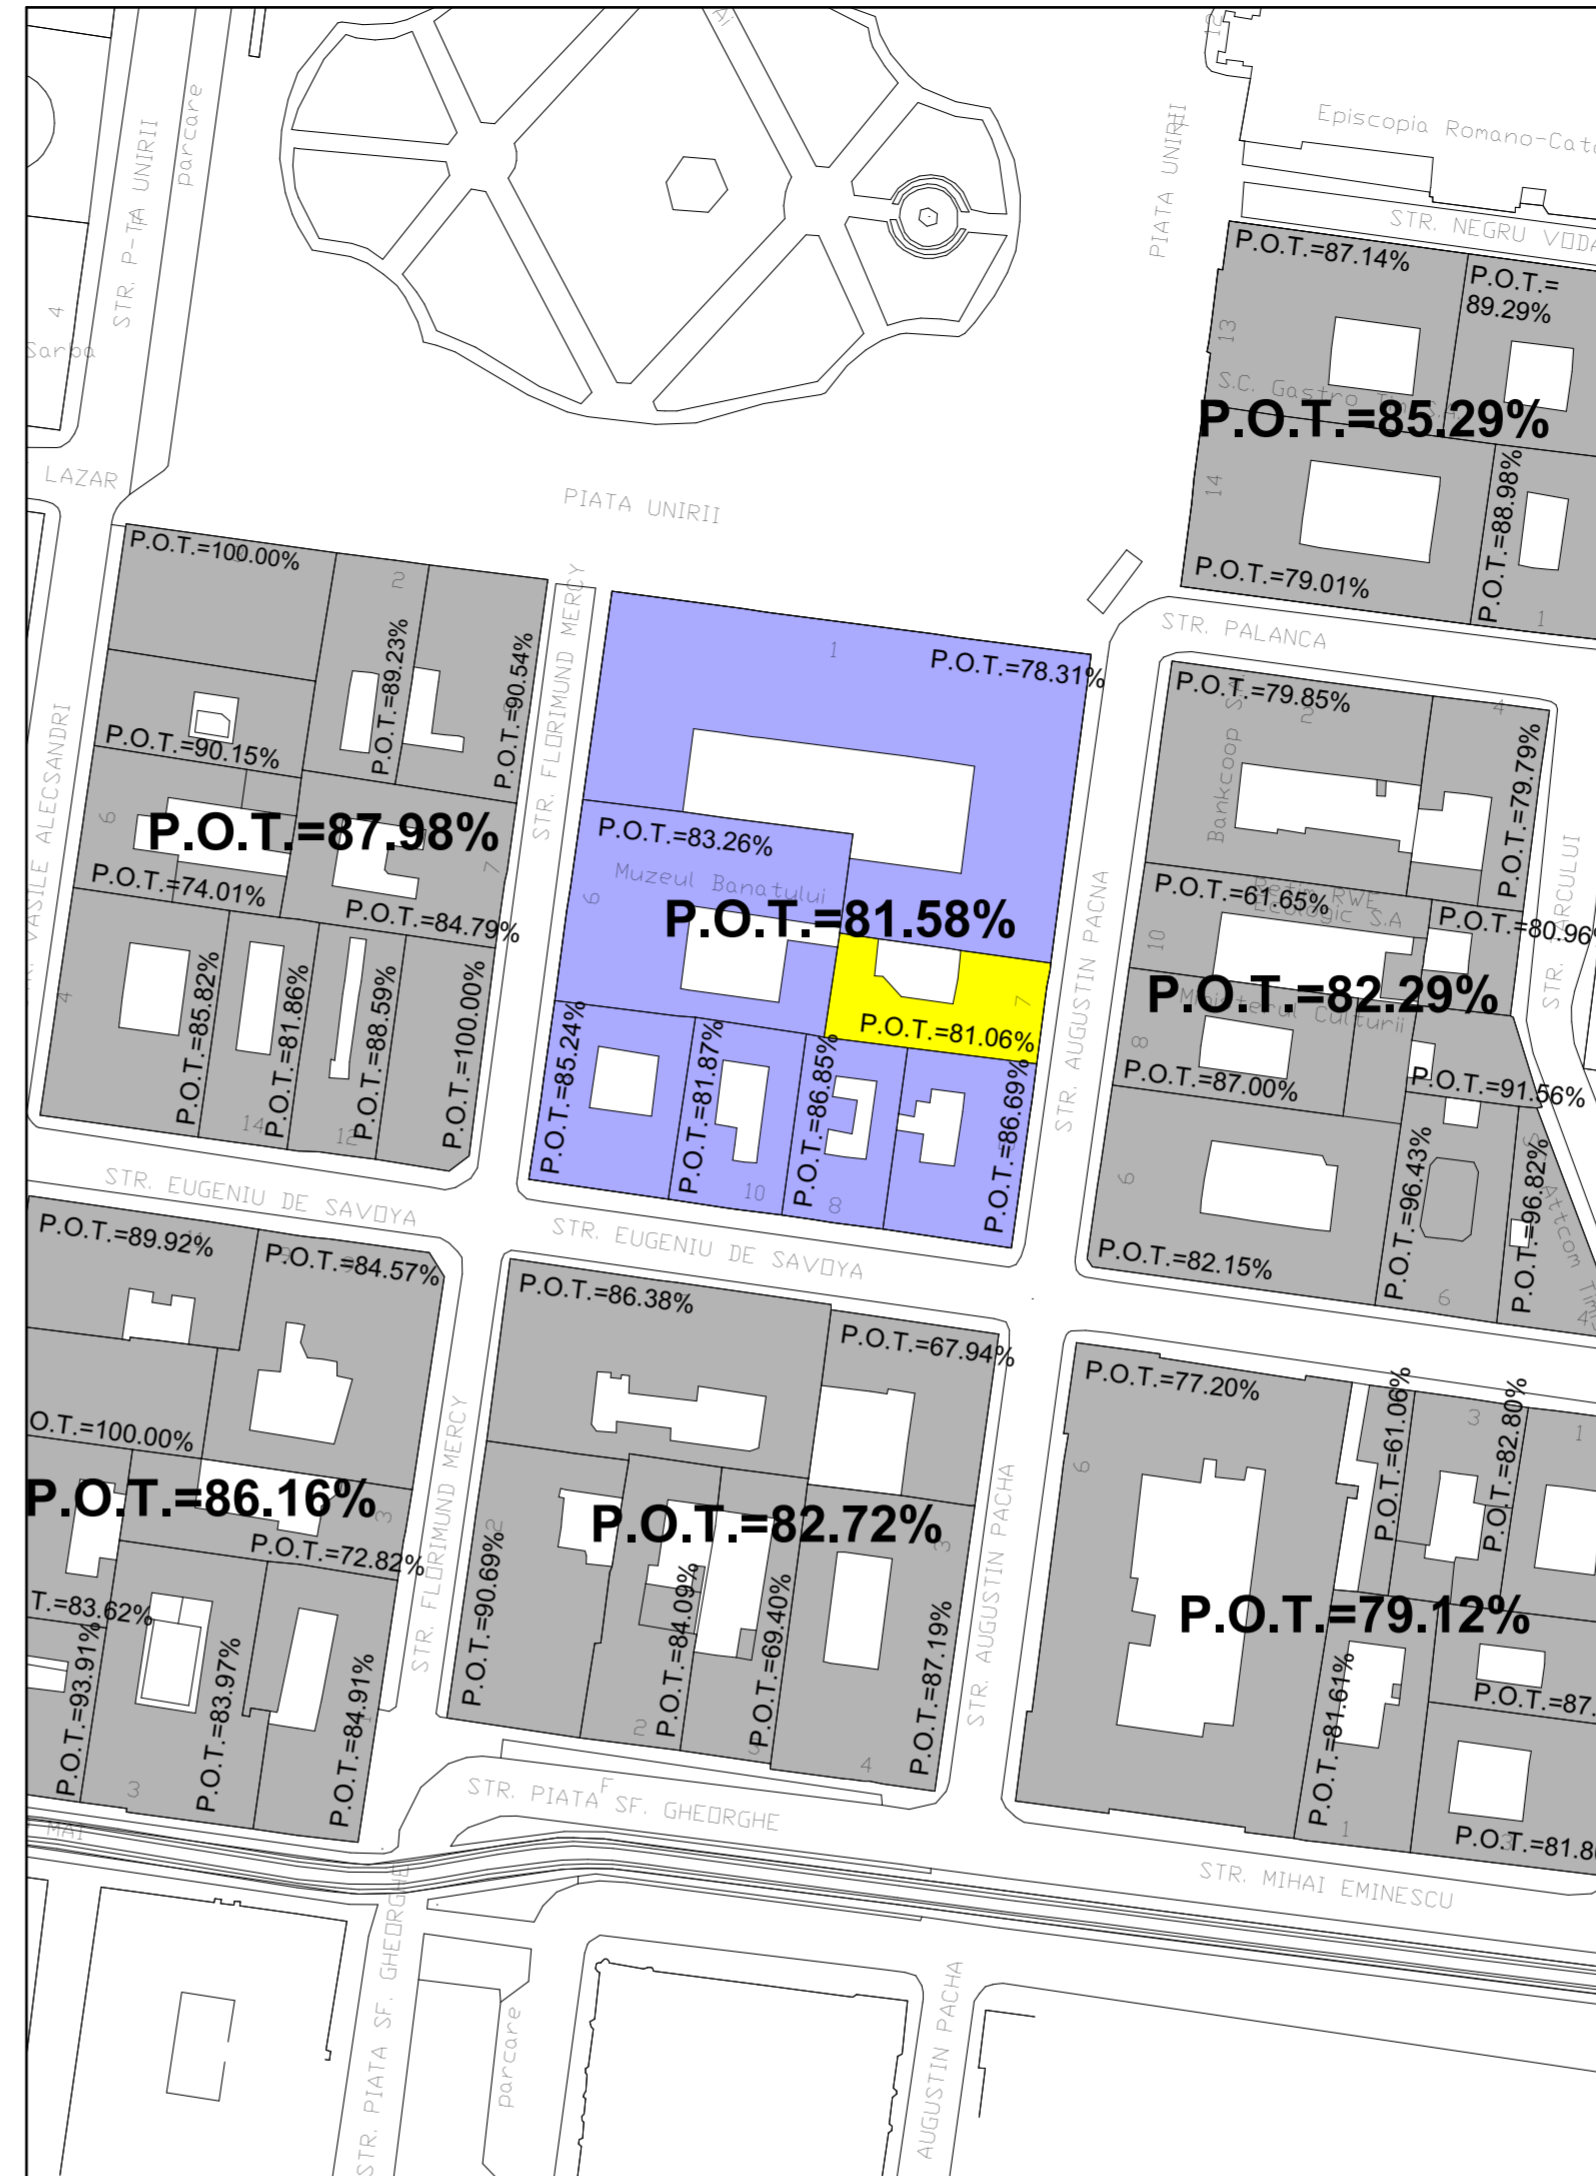
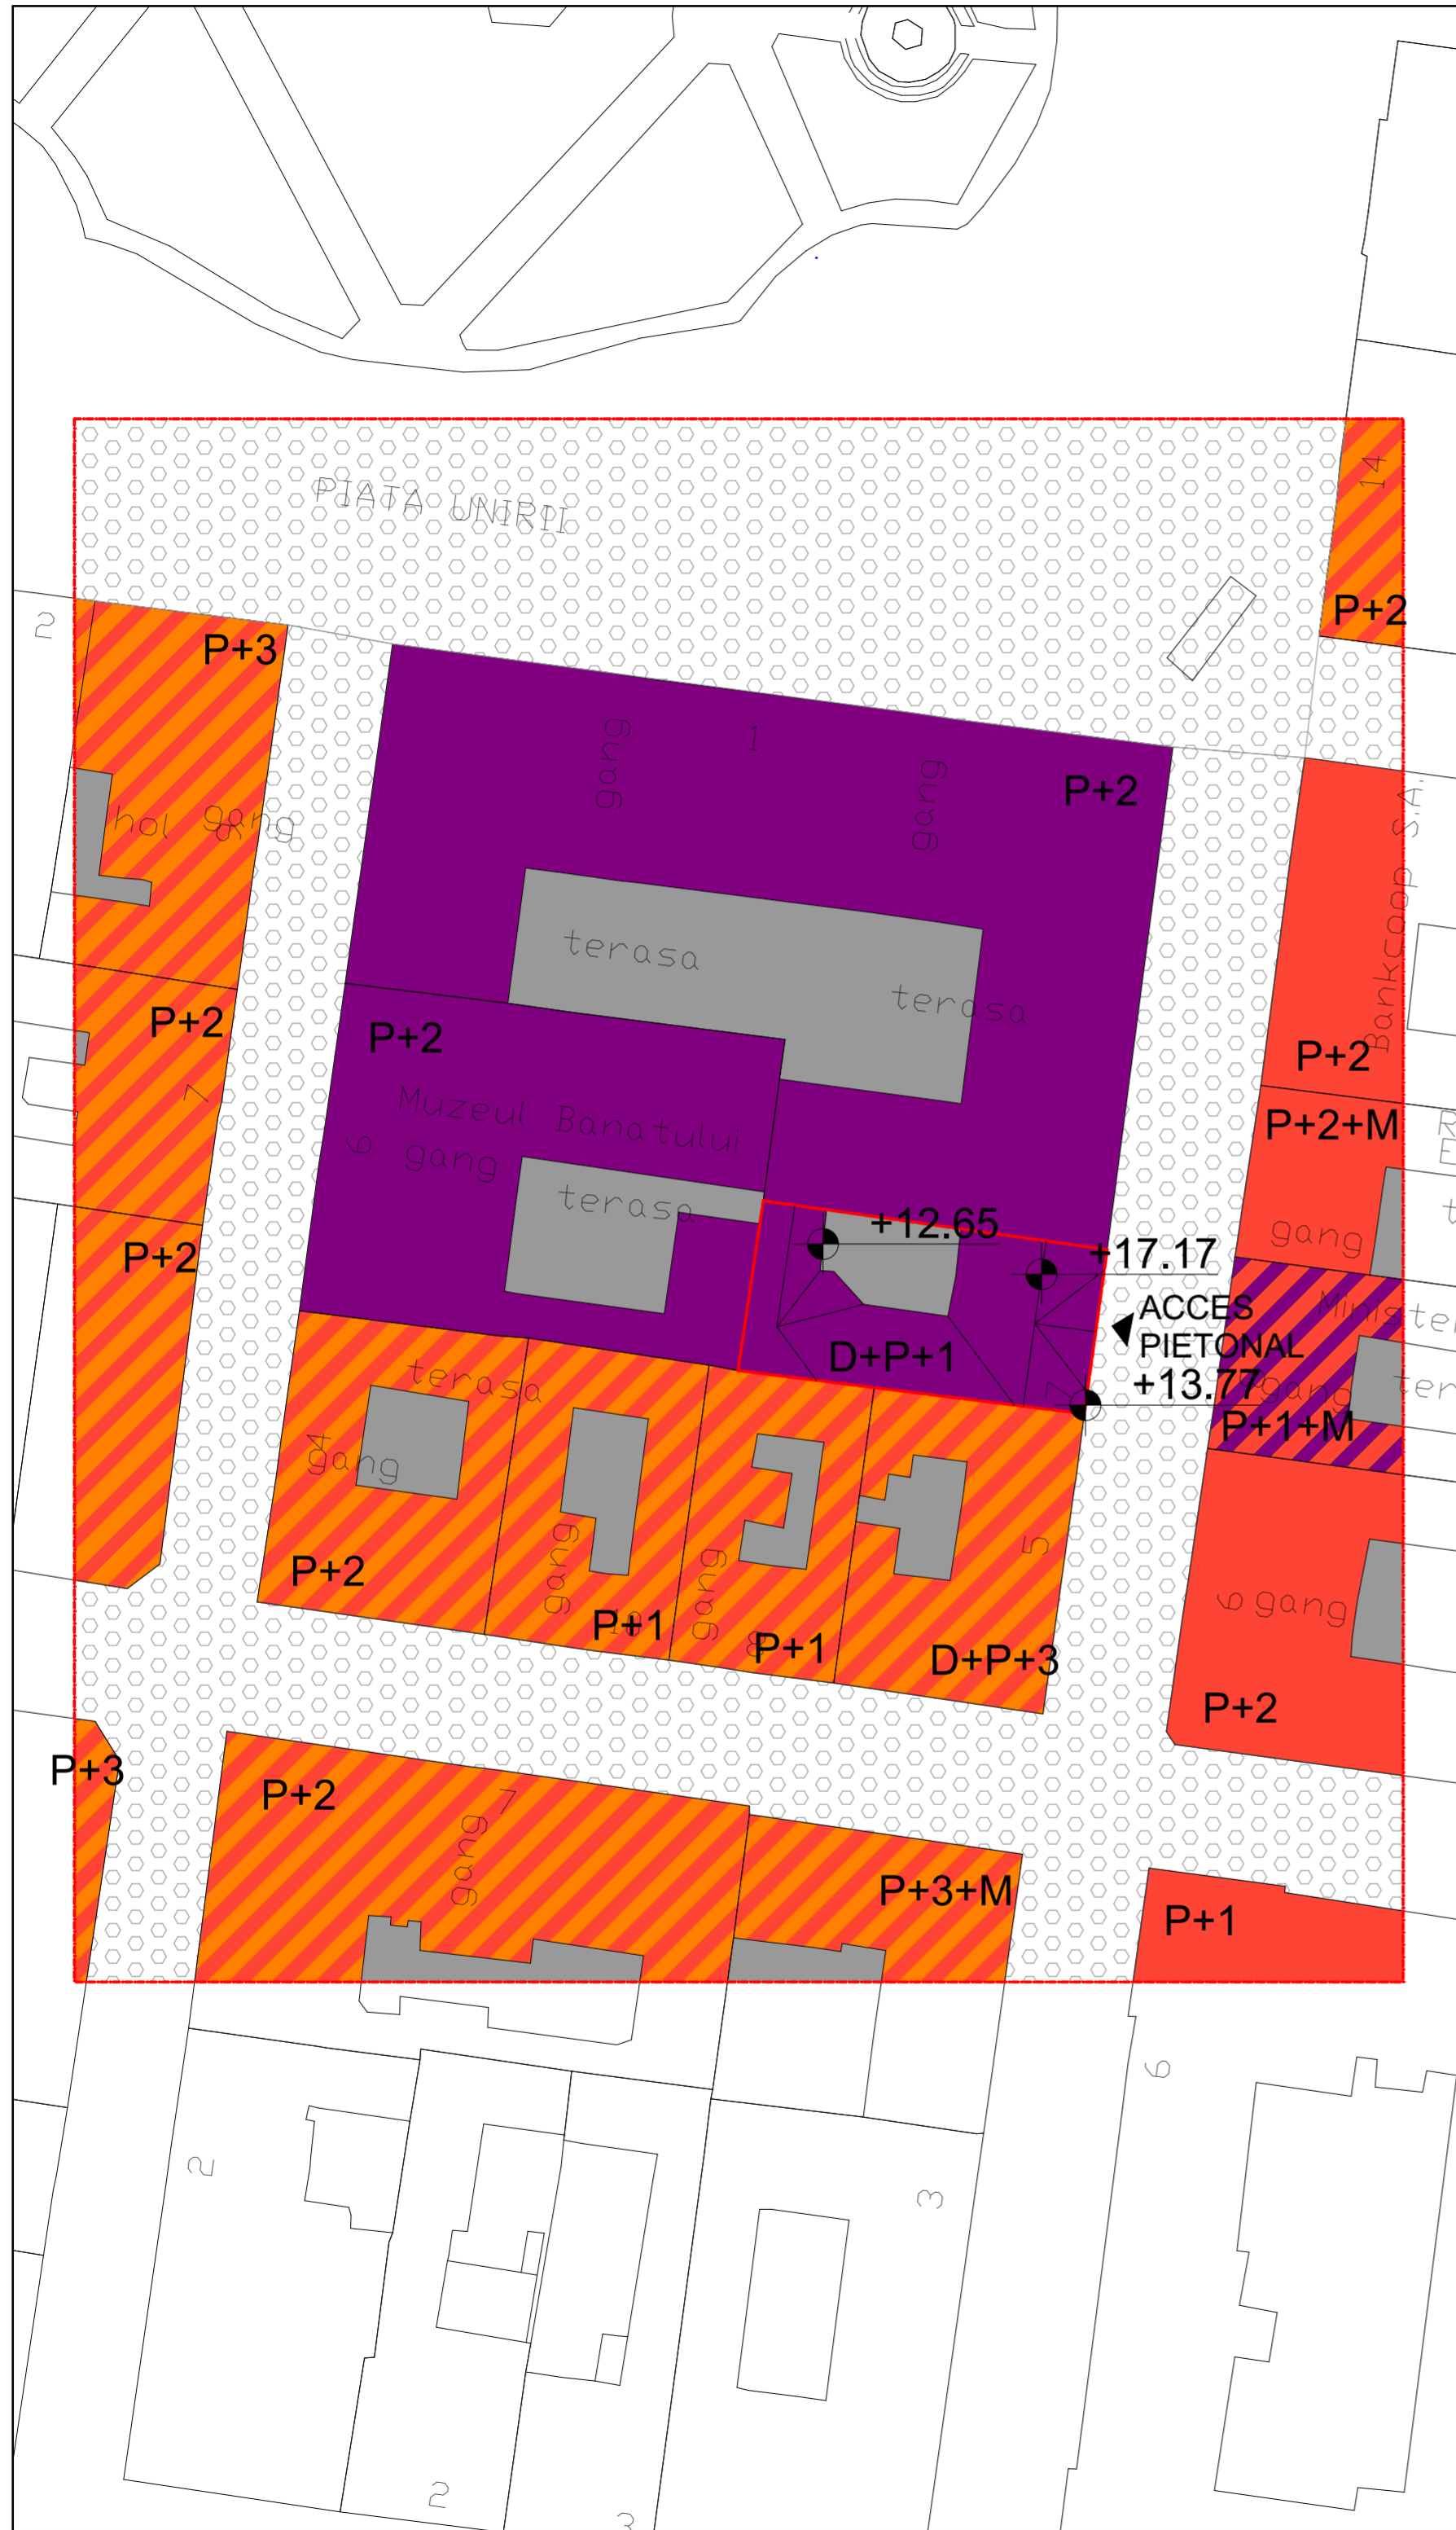


PUZ - Mansardare pod existent rezultand imobil cu regim de inaltime D+P+1E+M, amplasare ascensor si platforma/ rampa acces persoane cu dizabilitati si inchidere curte interioara cu copertina - Imobilul bibliotecii Academiei Romane - Filiala Timis

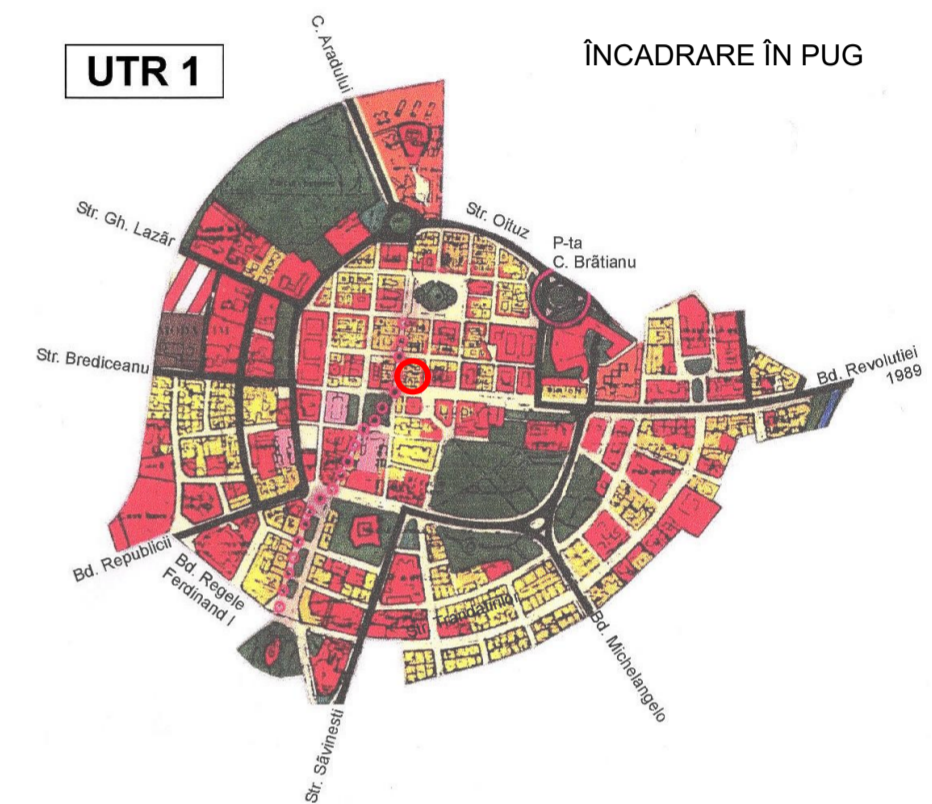

LEGENDA

LIMITA ZONA STUDIATA	ZONA MIXTA - CULTURALA SI COMERT/SERVICII
LIMITA TEREN STUDIAT	ZONA MIXTA - LOCUIRE COLECTIVA SI COMERT/SERVICII
ZONA CU CLADIRI SOCIO-CULTURALE. MUZEU	STRADA PIETONALA
ZONA AFERENTA LOCUIRII COLECTIVE	SPATIU PUBLIC AMENAJAT
COMERT - SERVICII	CURTE INTERIOARA PRIVATA

ZONA STAMPILA

ACEST PROIECT SI INFORMATIILE CUPRINSE IN EL NU POT FI COPIATE, REPRODUSE SAU UTILIZATE, PARTIAL SAU IN INTREGIME DECAT CU ACORDUL SCRIS AL S.C. ARHIBAZIC S.R.L. SI NU VOR FI FOLOSITE IN ALT SCOP DECAT CEL PENTRU CARE AU FOST ELABORATE!

COORDONATOR: arh. Cosmin Bloju

VERIFICATOR/PROIECTANT: [blank]

SEMNTATURA CERINTA REPERAT/EXPERTIZA/AV/DATE

arhibazic		345 / 2018	
proiectare de arhitectura		345 / 2018	
300314 Timisoara		345 / 2018	
str. Moise Nicoara nr. 5 cam. 3		345 / 2018	
Timis, CF. nr. 42036 Timisoara, Nr. CAD 42026		345 / 2018	
Tel: 0722/239809 0356746665		345 / 2018	
Email: contact@arhibazic@gmail.com		345 / 2018	
str. Augustin Pacna nr. 7, mun. Timisoara, jud. Timis		345 / 2018	
Academia Romana - Filiala Timis		345 / 2018	
S. O.		345 / 2018	
SEF PROIECT: Bloju C.	DATA: 27.11.2019	Descriere planșă:	Planșă nr. 01.2
PROIECTAT: arh. L. Stoian	2019 Situatie existenta		
DESENAT: arh. M. Cotoranu			
VERIFICAT: arh. L. Stoian			