
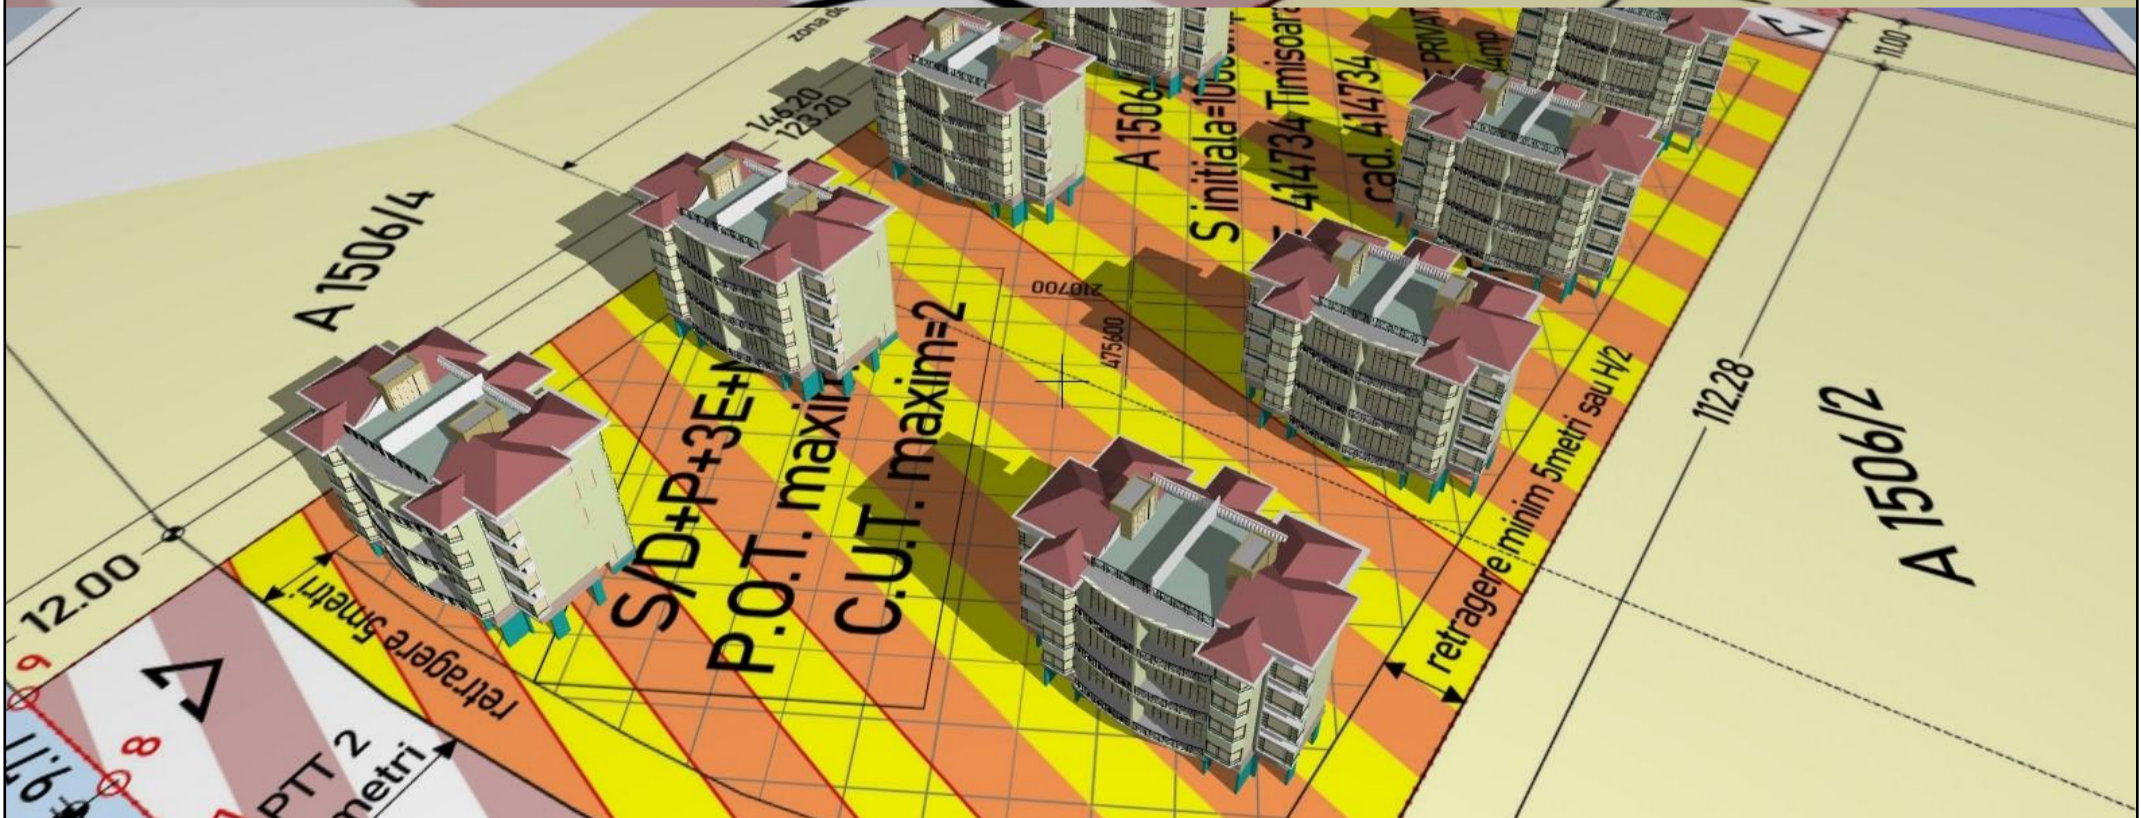



P.U.Z.-"ZONA REZIDENTIALA CU LOCUINTE COLECTIVE, FUNCTIUNI COMPLEMENTARE, DOTARI SI SERVICII PUBLICE"

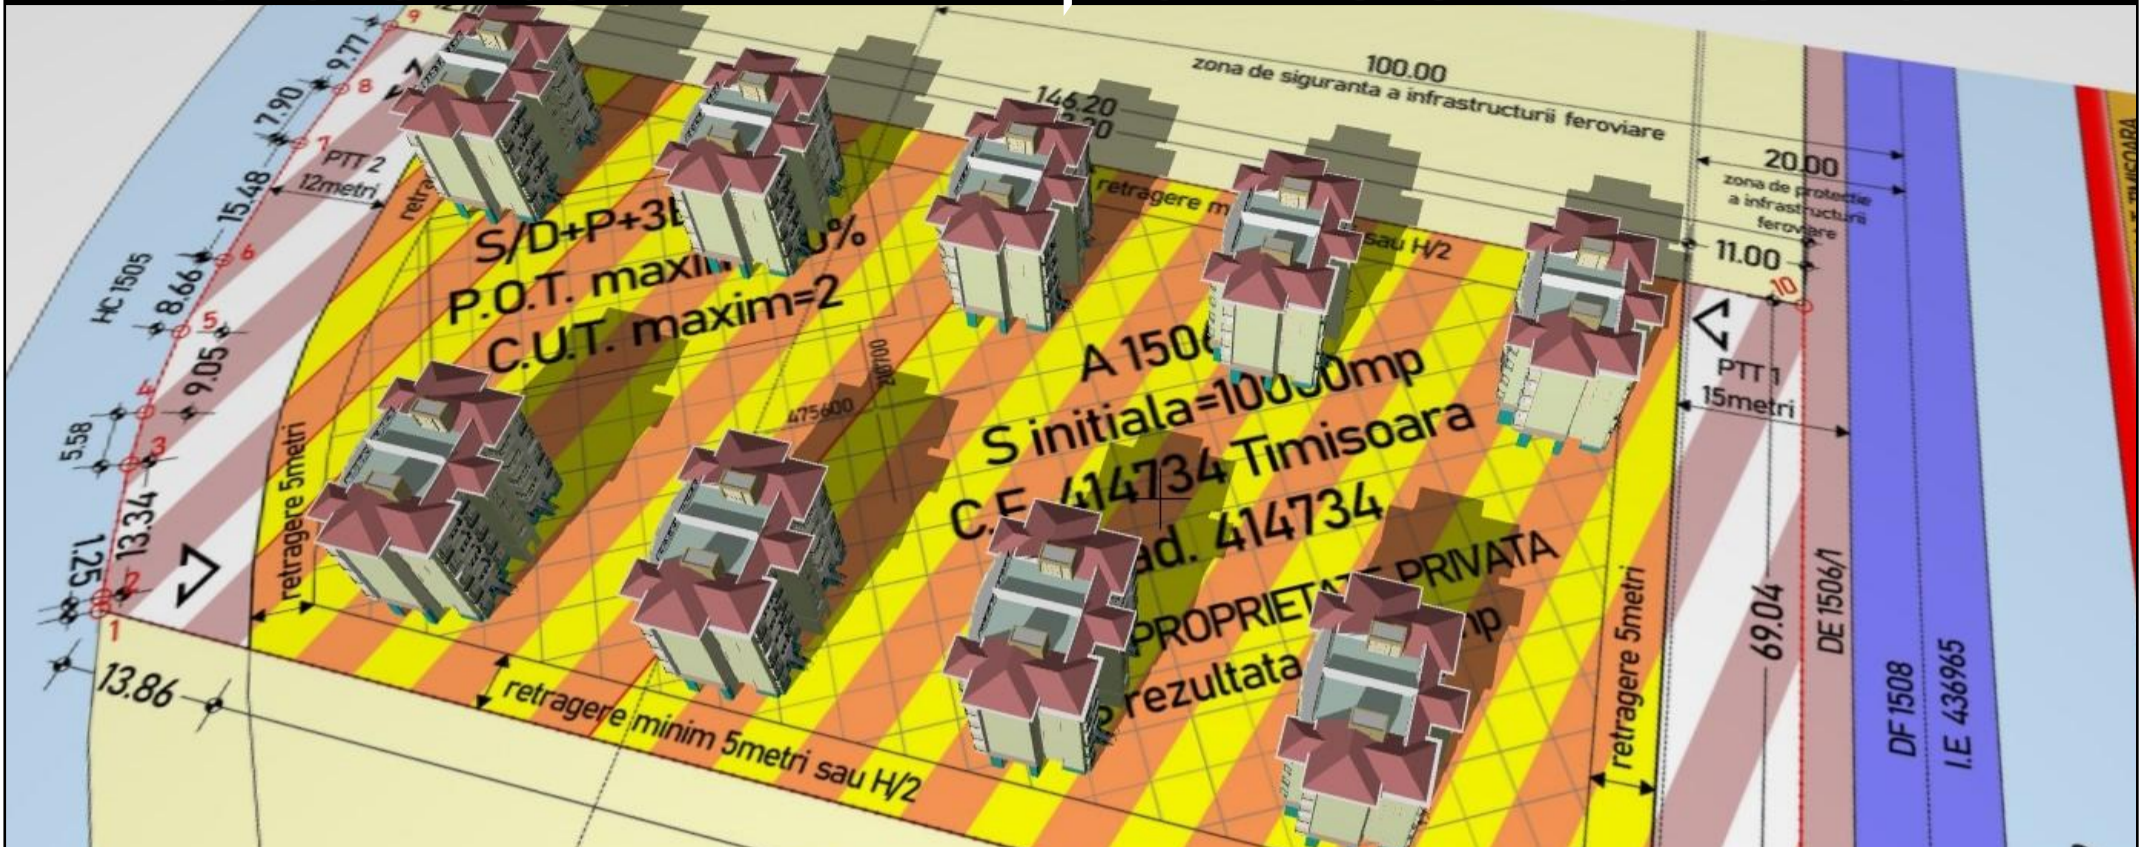

CONCEPT PROPOS

Verificator				Referat/Expertiza nr./Data	
Expert				Referat nr. din data de	
Proiectant general				Raport de expertiza tehnica nr. din data de	
 www.chiciudean.com 0738 230 811 CUI 25140034 J35/363/2009 S.C. STARCHETTI&ARTETTI S.R.L.				Beneficiar:	pr.nr.:
				COJANU GEORGETA, COJANU SEBASTIAN STEFAN, COJANU CECILIA CERASELA	
			Adresa investitiei:		FAZA:
			Municipiul TIMISOARA C.F. 414734 Timisoara, cad. 414734		S.O./P.U.Z.
Sef proiect	arh. P. POLIZZI	Semnatura	Scara: ---	Proiect:	plansa nr.:
Proiectat	arh. C.T.CHICUDEAN		Data:	P.U.Z.-"ZONA REZIDENTIALA CU LOCUINTE COLECTIVE, FUNCTIUNI COMPLEMENTARE, DOTARI SI SERVICII PUBLICE"	
Desenat-red	arh. C.T.CHICUDEAN		2019	Titlu plansa: CONCEPT PROPOS	1