
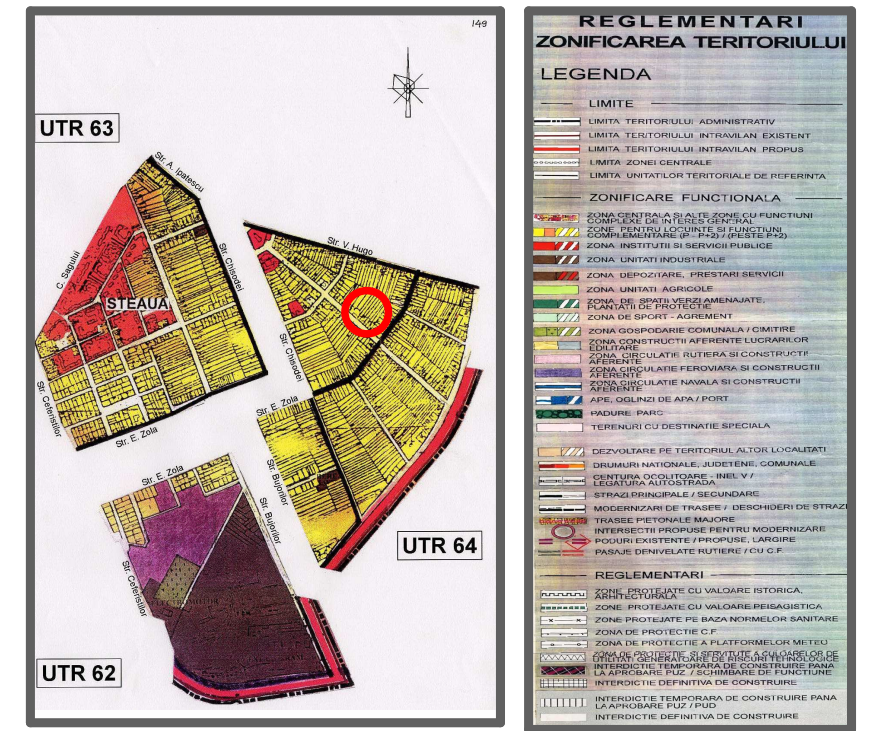
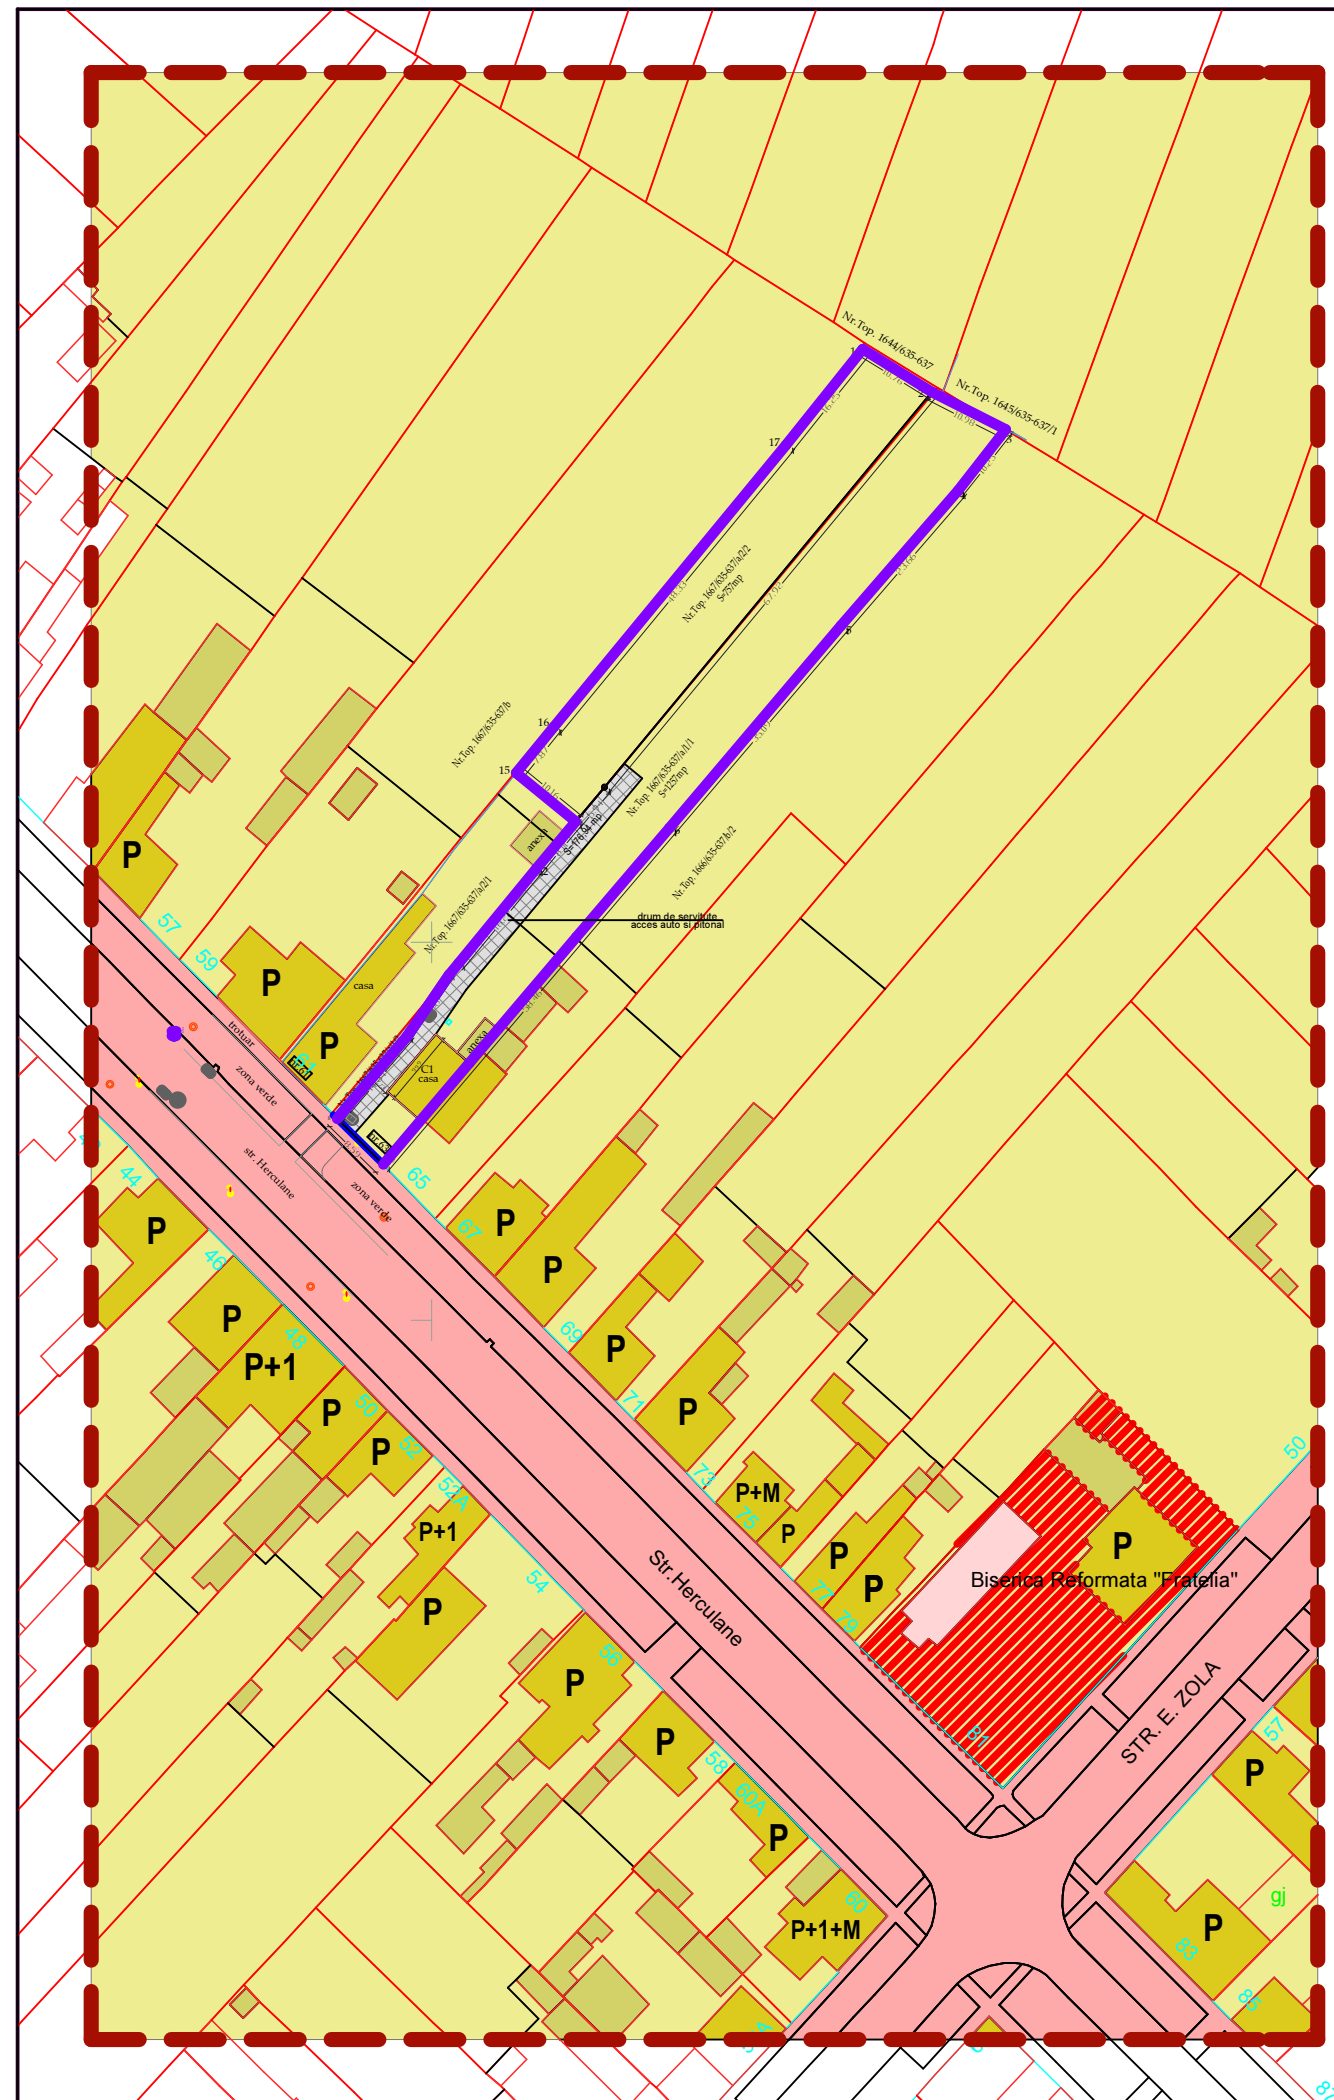


PLAN URBANISTIC DE DETALIU

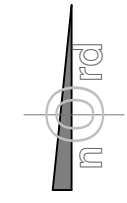

EXTRAS DIN P.U.G. TIMISOARA

LEGENDA




- Limita zonei studiate
- Limita parcelei studiate
- Zona de locuinte si functiuni complementare
- Cladire existenta de locuinte cu regimul de inaltime aferent
- Constructii anexe sau garaje
- Teren proprietate publica de interes local
- Drum de servitute acces pietonal si auto
- Zona institutii si servicii publice

REGIM MAXIM ADMIS = P+2E
POT MAXIM ADMIS = 40%

OBIECTIVE DE UTILITATE PUBLICA SI CIRCULATIA TERENURILOR

VERIFICATOR/ EXPERT	NUME	SEMNATURA	CERINTA	REFERAT/EXPERTIZA-NR./DATA		
Proiectant:	"Despotovics Roxana-Raluca" BIROU INDIVIDUAL DE ARHITECTURA Str. F.C. Ripensia nr.13, ap.20, 300566 Timisoara Tel: 004 0723 587981 ; Fax: 004 0356 816440 ; E-mail: arhrox@yahoo.com CIF 24798202			BENEFICIAR:	SC Simstar gaz SRL si SC Profinstal gaz SRL	PR. NR. 52/2012
SPECIFICATIE	NUME	SEMNATURA	SCARA	DENUMIRE PROIECT:	FAZA	
Sef proiect:	arh. DESPOTOVICS ROXANA R.		1:1000	Elaborare P.U.D. pentru construire doua case in regim P+1E+M str.Herculane, nr. 63, C.F. Nr. 411214; Nr. top. 1667/635-637/a/1/1 si C.F. Nr. 425895; Nr. top. 1667/635-637/a/2/2	P.U.D.	
Proiectat:	arh. DESPOTOVICS ROXANA R.		DATA	DENUMIRE PLANSA:	PL. NR.	
Desenat:	arh. DESPOTOVICS ROXANA R.		Mai. 2012	Obiective de utilitate publica Circulatia terenurilor	U04	
Verificat:	arh. CIOCAN CONSTANTIN					

PLAN URBANISTIC DE DETALIU

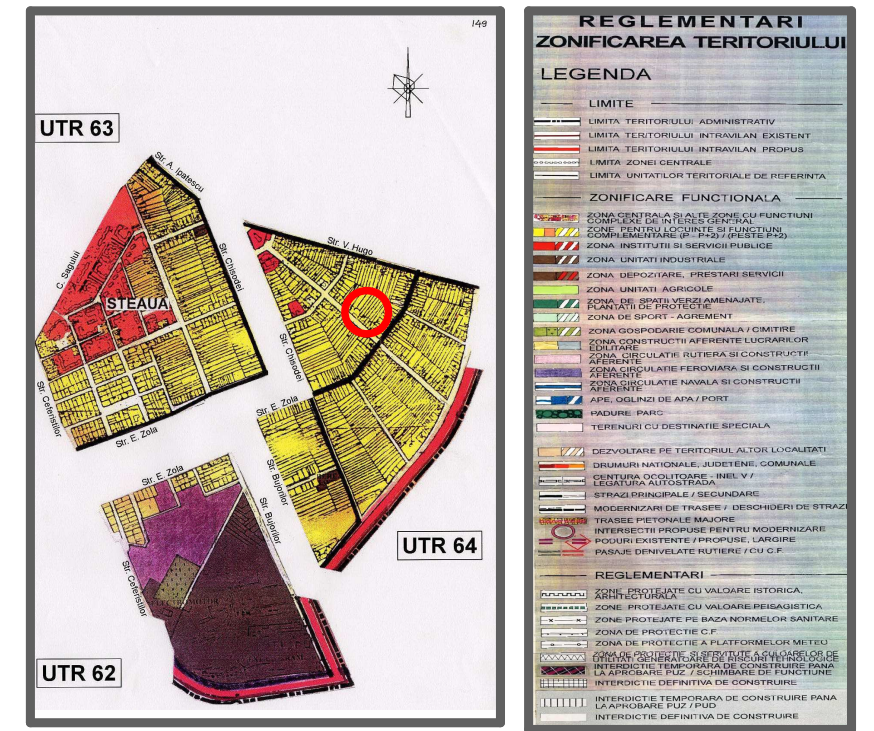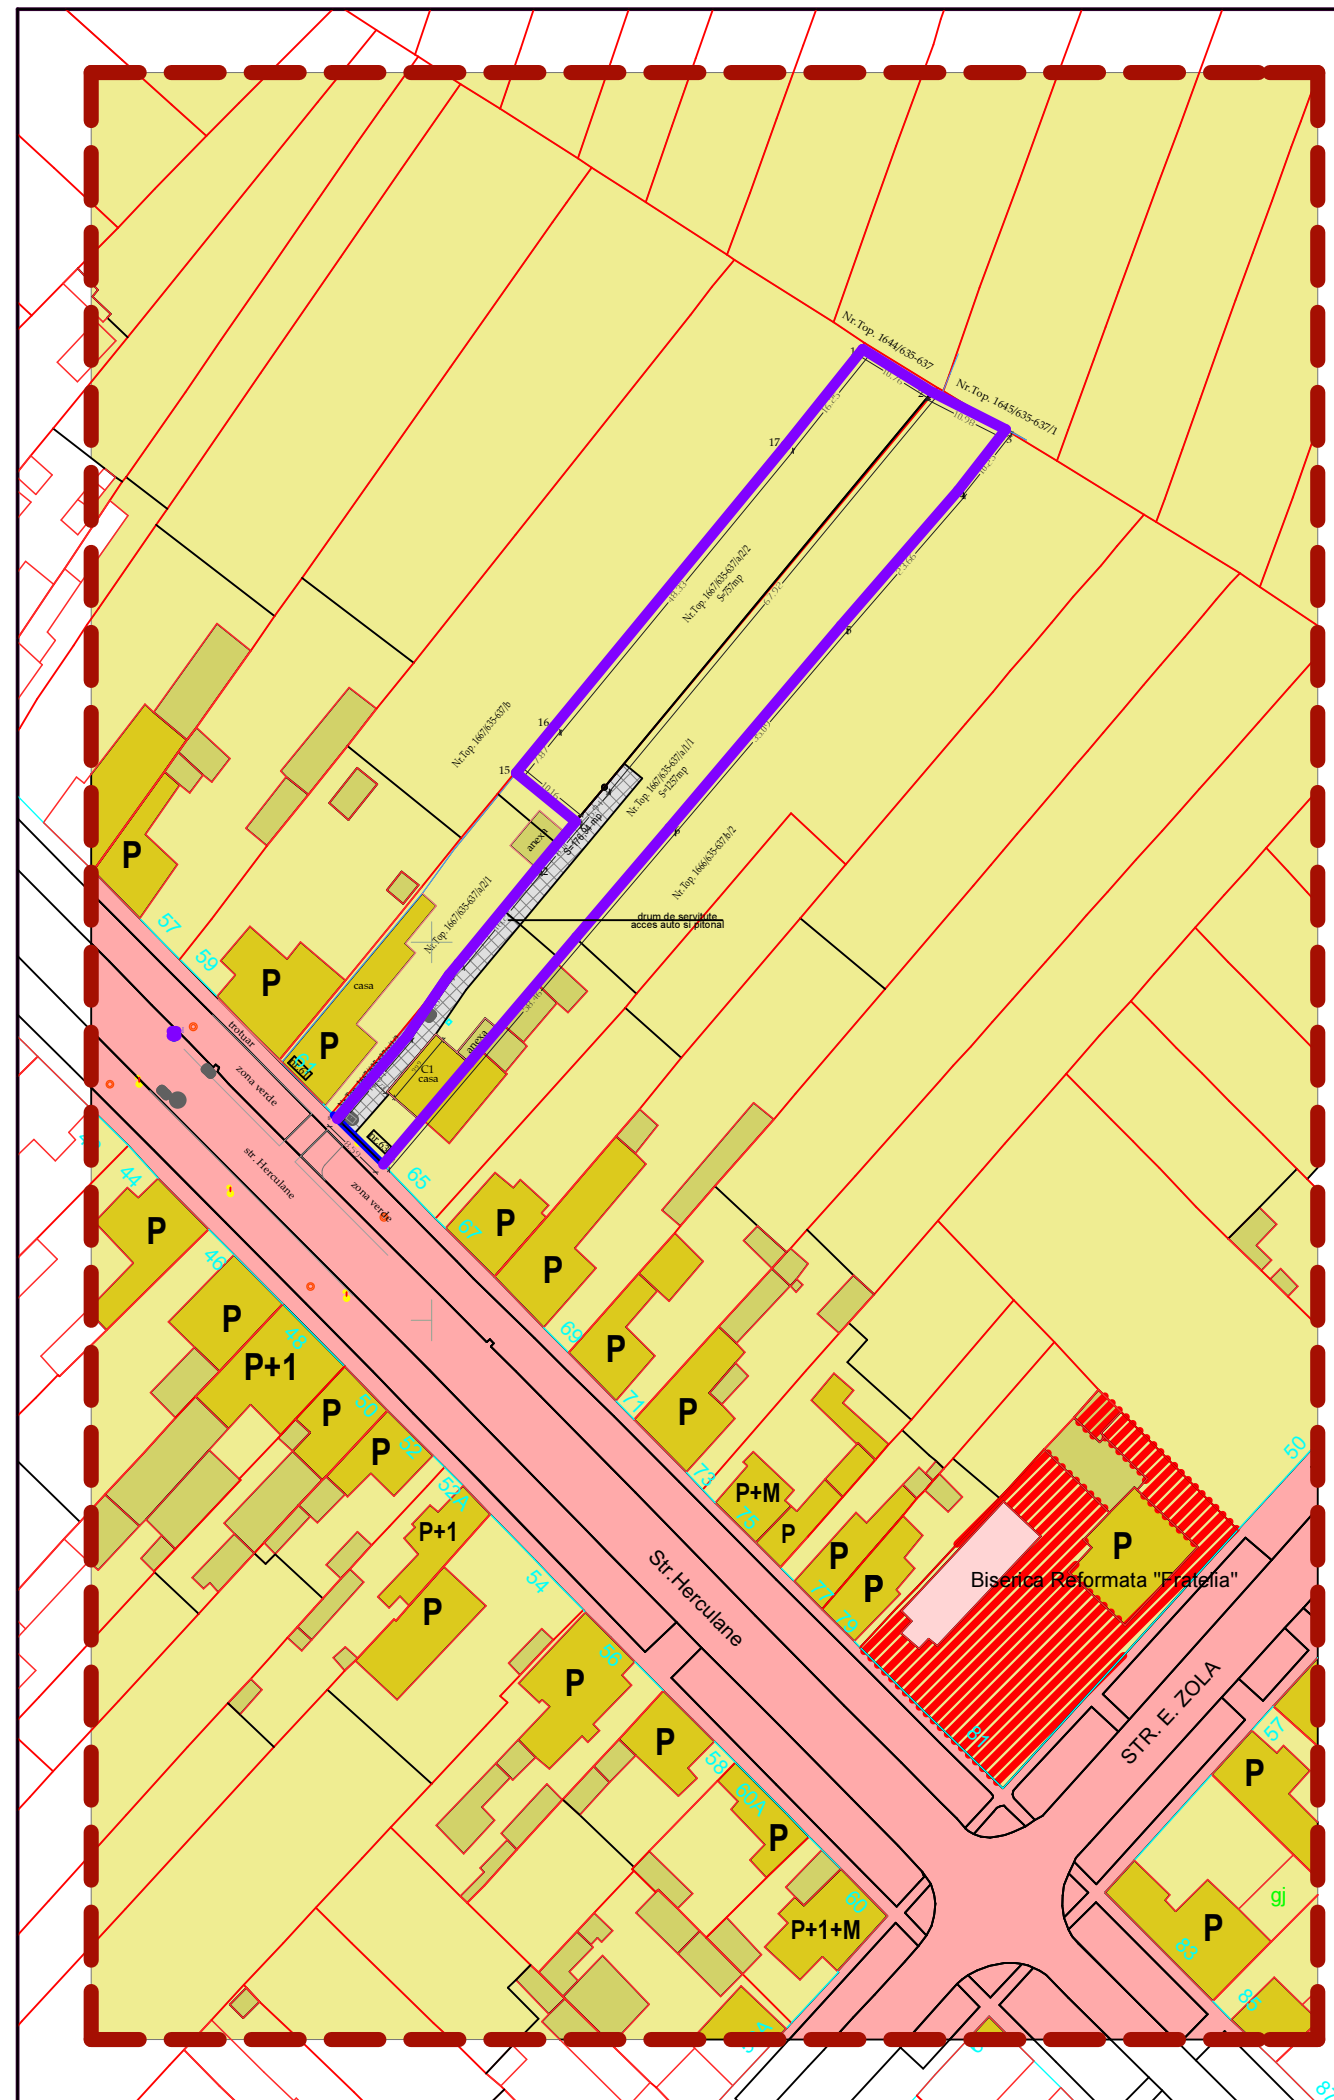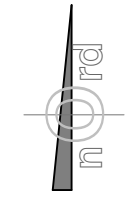

EXTRAS DIN P.U.G. TIMISOARA

LEGENDA

- Limita zonei studiate
- Limita parcelei studiate
- Zona de locuinte si functiuni complementare
- Cladire existenta de locuinte cu regimul de inaltime aferent
- Constructii anexe sau garaje
- Teren proprietate publica de interes local
- Drum de servitute acces pietonal si auto
- Zona institutii si servicii publice

REGIM MAXIM ADMIS = P+2E
POT MAXIM ADMIS = 40%

OBIECTIVE DE UTILITATE PUBLICA SI CIRCULATIA TERENURILOR

VERIFICATOR/ EXPERT	NUME	SEMNATURA	CERINTA	REFERAT/EXPERTIZA-NR./DATA		
Proiectant:	"Despotovics Roxana-Raluca" BIROU INDIVIDUAL DE ARHITECTURA Str. F.C. Ripensia nr.13, ap.20, 300566 Timisoara Tel: 004 0723 587981 ; Fax: 004 0356 816440 ; E-mail: arhrox@yahoo.com CIF 24798202			BENEFICIAR:	SC Simstar gaz SRL si SC Profinstal gaz SRL	PR. NR. 52/2012
SPECIFICATIE	NUME	SEMNATURA	SCARA	DENUMIRE PROIECT:	FAZA	
Sef proiect:	arh. DESPOTOVICS ROXANA R.		1:1000	Elaborare P.U.D. pentru construire doua case in regim P+1E+M str.Herculan, nr. 63, C.F. Nr. 411214; Nr. top. 1667/635-637/a/1/1 si C.F. Nr. 425895; Nr. top. 1667/635-637/a/2/2	P.U.D.	
Proiectat:	arh. DESPOTOVICS ROXANA R.		DATA	DENUMIRE PLANSA:	PL. NR.	
Desenat:	arh. DESPOTOVICS ROXANA R.		Mai. 2012	Obiective de utilitate publica Circulatia terenurilor	U04	
Verificat:	arh. CIOCAN CONSTANTIN					