




# PLAN URBANISTIC DE DETALIU CONSTRUIRE SPALATORIE AUTO TIMISOARA, STR. ANTON BACALBASA NR.66

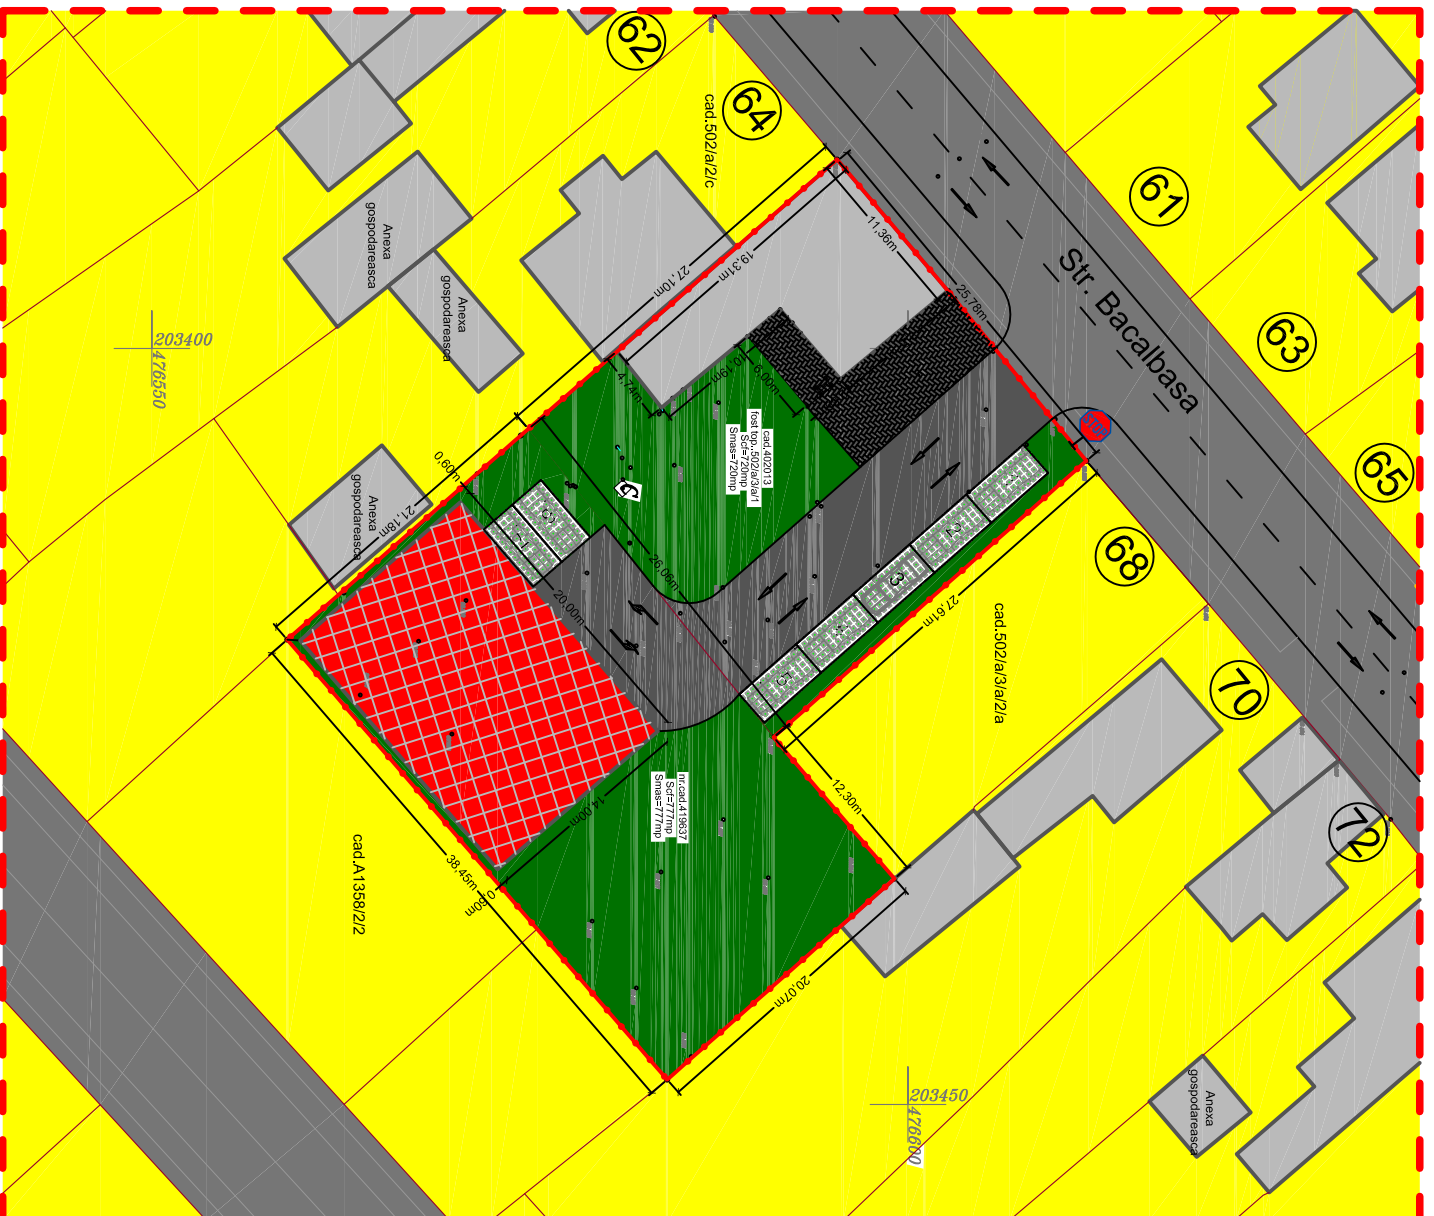

## LIMITE

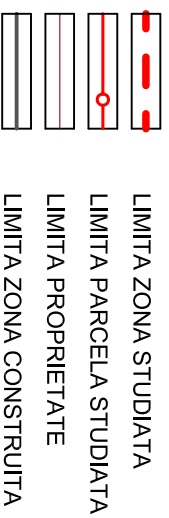

## ZONIFICARE FUNCTIONALA

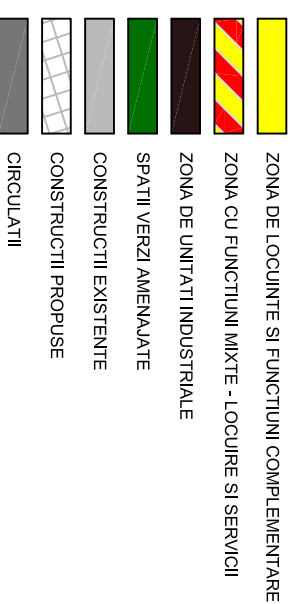

BILANT TERITORIAL	EXISTENT		PROBUS	
	mp	%	mp	%
SUPRAFATA CONSTRUITA	153.00	10.22	433.00	28.92
CIRCULATII	78.09	5.22	326.02	21.78
- PIETONALE	78.09	5.22	78.09	5.22
- CAROSABILE	0.00	0.00	247.93	16.56
PARCARE ECOLOGICA	0.00	0.00	87.50	5.85
SPATII VERZI	1265.91	84.56	650.48	43.45
<b>TOTAL</b>	<b>1497.00</b>	<b>100,00</b>	<b>1497.00</b>	<b>100,00</b>

INDICI URBANISTICI	EXISTENT	PROBUS
P.O.T.	10.22	28.92
C.U.T.	0.10	0.29



<b>S.C. ARCHITECTS S.R.L.</b> CUI/CFR: RO23773366; ORC: 135/1596/2008 Str. Florinund Mercy Nr.7 Ap.11 300085 Timisoara, Timis Tel: +40 356 412 936   office@architects.ro		TITLUL PROIECTULUI: <b>CONSTRUIRE SPALATORIE AUTO</b>		PROIECT NR.: <b>59 / 2011</b>	
BENEFICIAR: <b>CRETU GHEORGHE SI CRETU LENUTA</b>		AMPLASAMENT: STR. ANTON BACALBASA, NR.66, TIMISOARA, Nr.Top. 419637; Nr.Top. 5021a/3/a/1		FAZA: <b>P.U.D.</b>	
Sef proiect Arh. Cristian Boltres	DATA: 08 ' 2011	TITLUL PLANSA: <b>MOBILARE URBANA</b>		PLANSA NR.: <b>U-05</b>	
Proiectat Arh. Aniko Frics	SCARA: 1:500				
Desenat Arh. Aniko Frics					