



VEDERE DIN SATELIT

PLAN
URBANISTIC DE
DETALIU



PLAN DE INCADRARE IN ZONA

VERIFICATOR/ EXPERT	NUME	SEMNATURA	CERINTA	REFERAT/EXPERTIZA-NR./DATA		
Proiectant:	"Despotovics Roxana-Raluca" BIROU INDIVIDUAL DE ARHITECTURA Str. F.C. Ripensia nr.13, ap.20, 300566 Timisoara Tel: 004 0723 587981 ; Fax: 004 0356 816440 ; E-mail: arhrox@yahoo.com CIF 24798202			BENEFICIAR:	SC Simstar gaz SRL si SC Profinstal gaz SRL	PR. NR. 52/2012
SPECIFICATIE	NUME	SEMNATURA	SCARA	DENUMIRE PROIECT:		
Sef proiect:	arh. DESPOTOVICS ROXANA R.		-	Elaborare P.U.D. pentru construire doua case in regim P+1E+M		
Proiectat:	arh. DESPOTOVICS ROXANA R.			str.Herculane, nr. 63, C.F. Nr. 411214; Nr. top. 1667/635-637/a/1/1 si C.F. Nr. 425895; Nr. top. 1667/635-637/a/2/2		
Desenat:	arh. DESPOTOVICS ROXANA R.			DENUMIRE PLANSA:	PL. NR.	
Verificat:	arh. CIOCAN CONSTANTIN			Plan de incadrare in zona	U00	

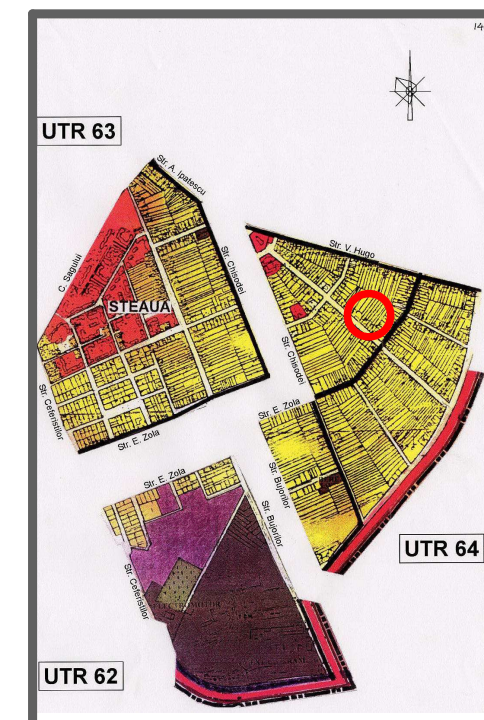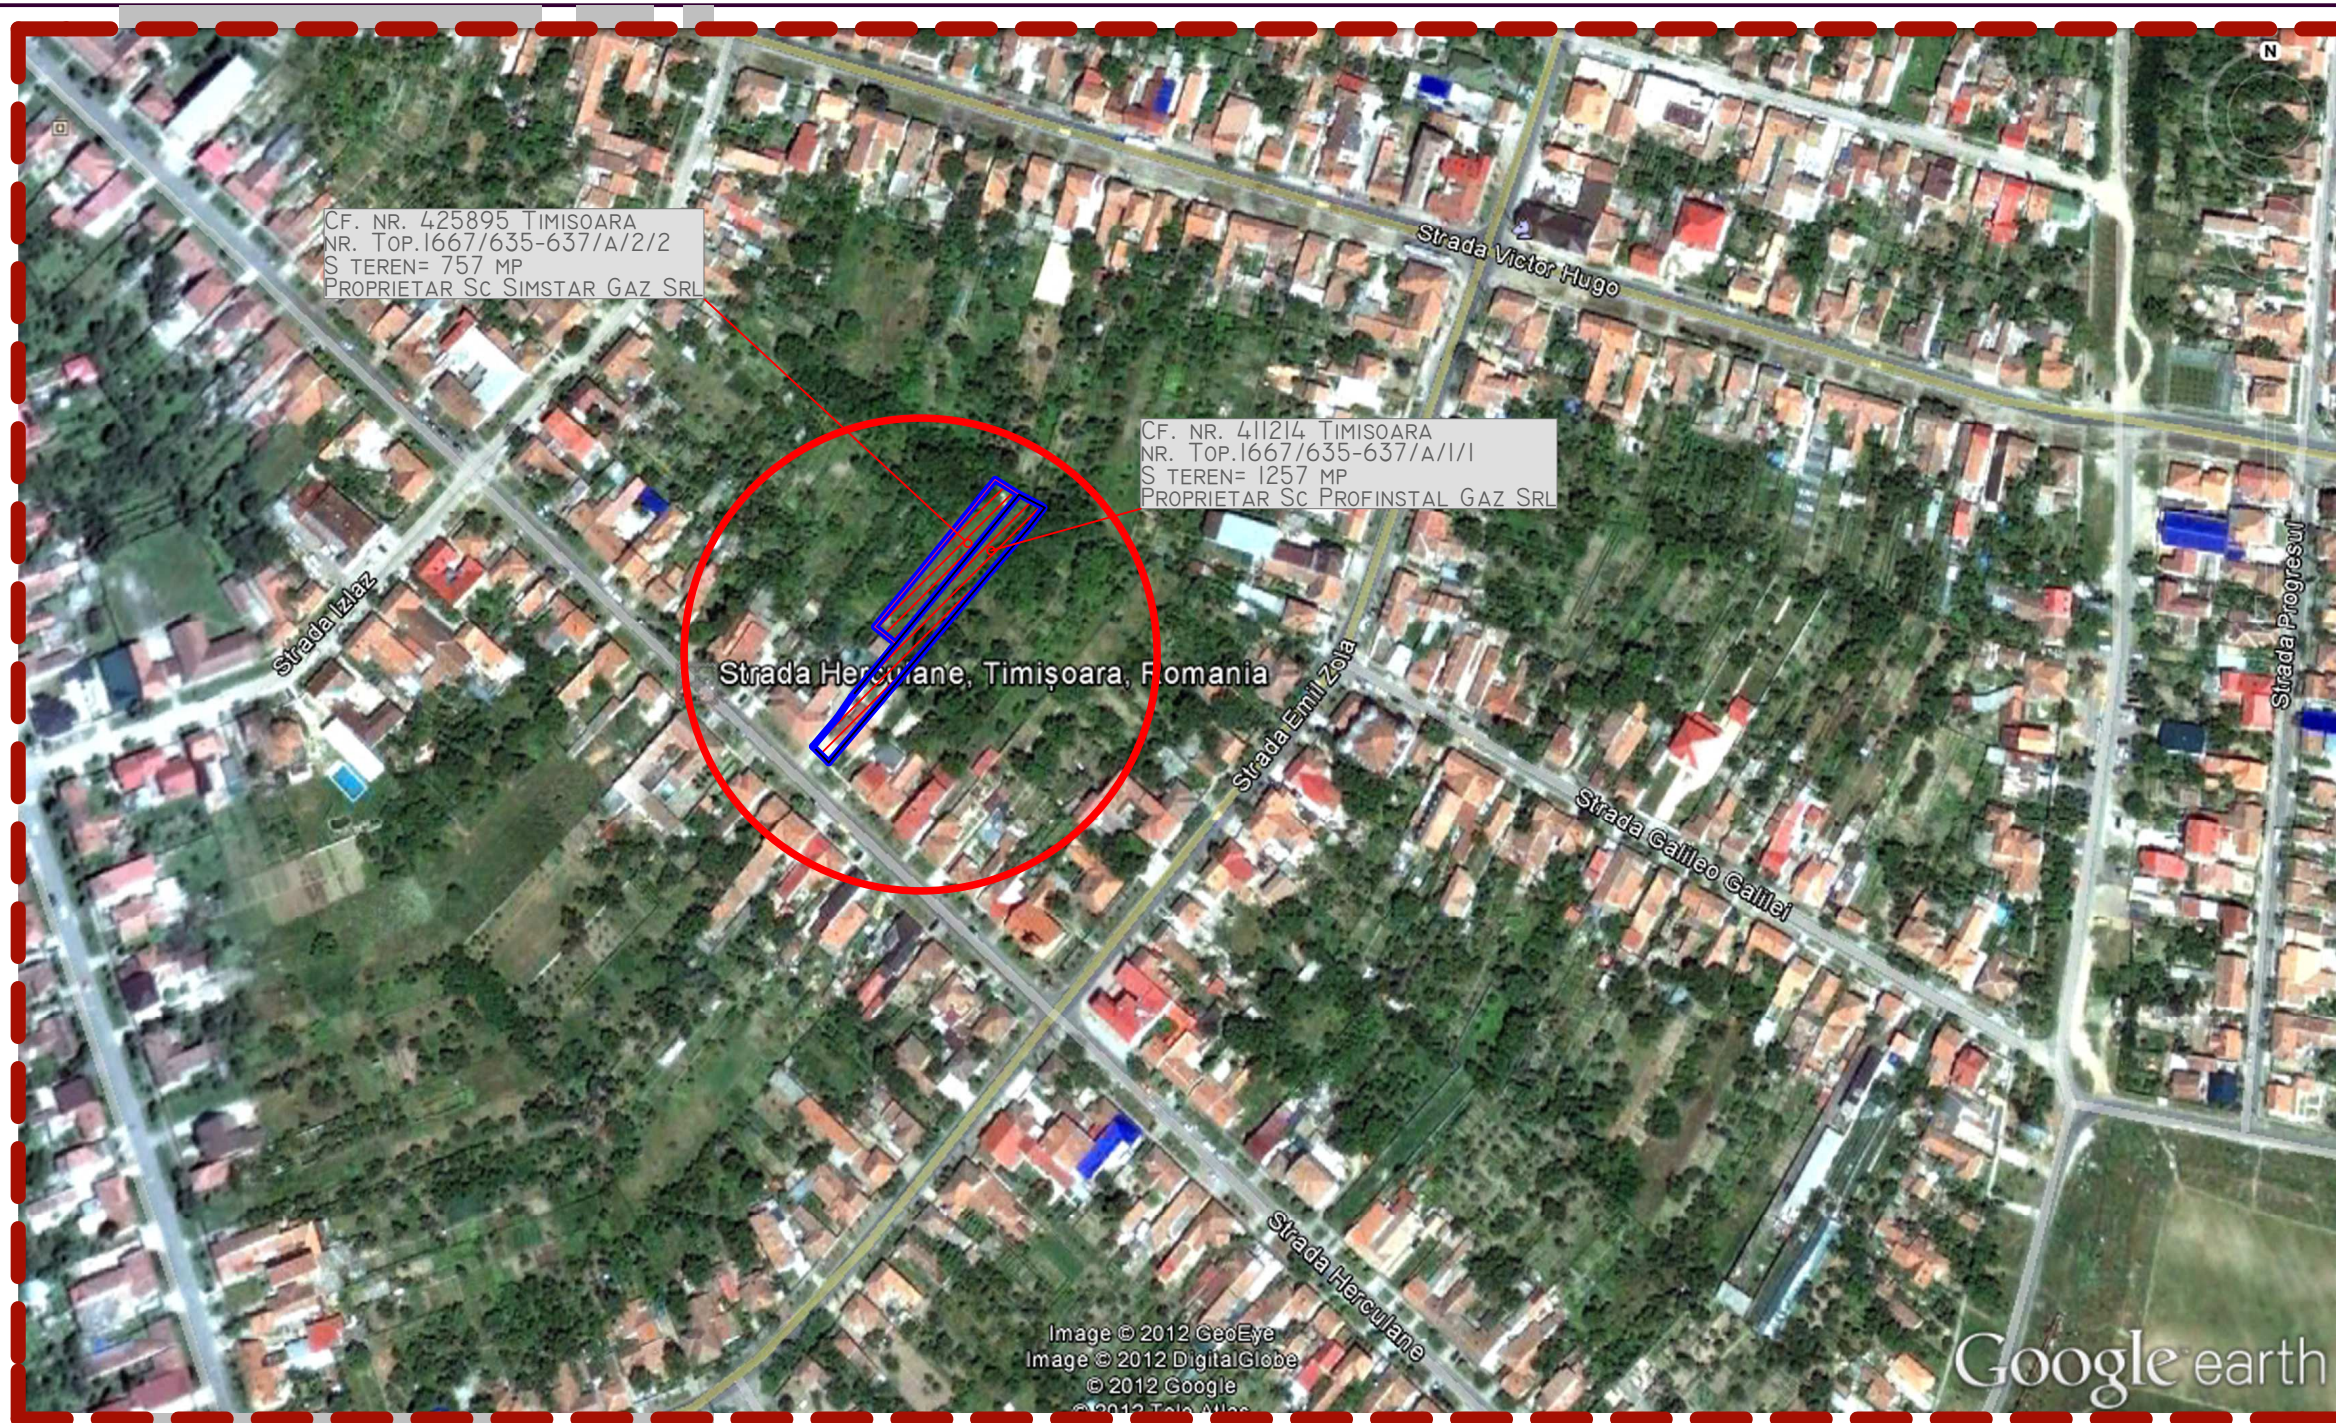

VEDERE DIN SATELIT

PLAN
URBANISTIC DE
DETALIU



PLAN DE INCADRARE IN ZONA

VERIFICATOR/ EXPERT	NUME	SEMNATURA	CERINTA	REFERAT/EXPERTIZA-NR./DATA		
Proiectant:	"Despotovics Roxana-Raluca" BIROU INDIVIDUAL DE ARHITECTURA Str. F.C. Ripensia nr.13, ap.20, 300566 Timisoara Tel: 004 0723 587981 ; Fax: 004 0356 816440 ; E-mail: arhrox@yahoo.com CIF 24798202			BENEFICIAR:	SC Simstar gaz SRL si SC Profinstal gaz SRL	PR. NR. 52/2012
SPECIFICATIE	NUME	SEMNATURA	SCARA	DENUMIRE PROIECT:		
Sef proiect:	arh. DESPOTOVICS ROXANA R.		-	Elaborare P.U.D. pentru construire doua case in regim P+1E+M		
Proiectat:	arh. DESPOTOVICS ROXANA R.			str.Herculane, nr. 63, C.F. Nr. 411214; Nr. top. 1667/635-637/a/1/1 si C.F. Nr. 425895; Nr. top. 1667/635-637/a/2/2		
Desenat:	arh. DESPOTOVICS ROXANA R.			DENUMIRE PLANSA:	PL. NR.	
Verificat:	arh. CIOCAN CONSTANTIN			Plan de incadrare in zona	U00	
					DATA Mai. 2012	