

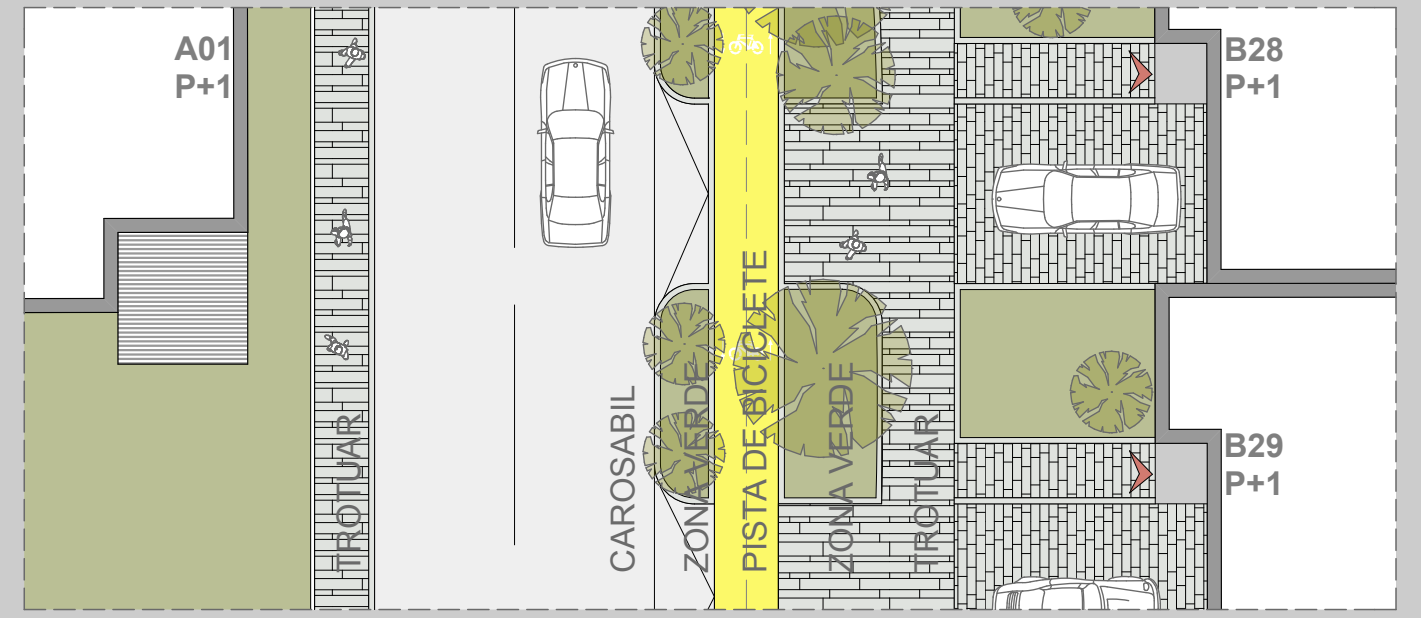


**PUZ- DEZVOLTARE ANSAMBLU REZIDENTIAL- strada Grigore T. Popa**

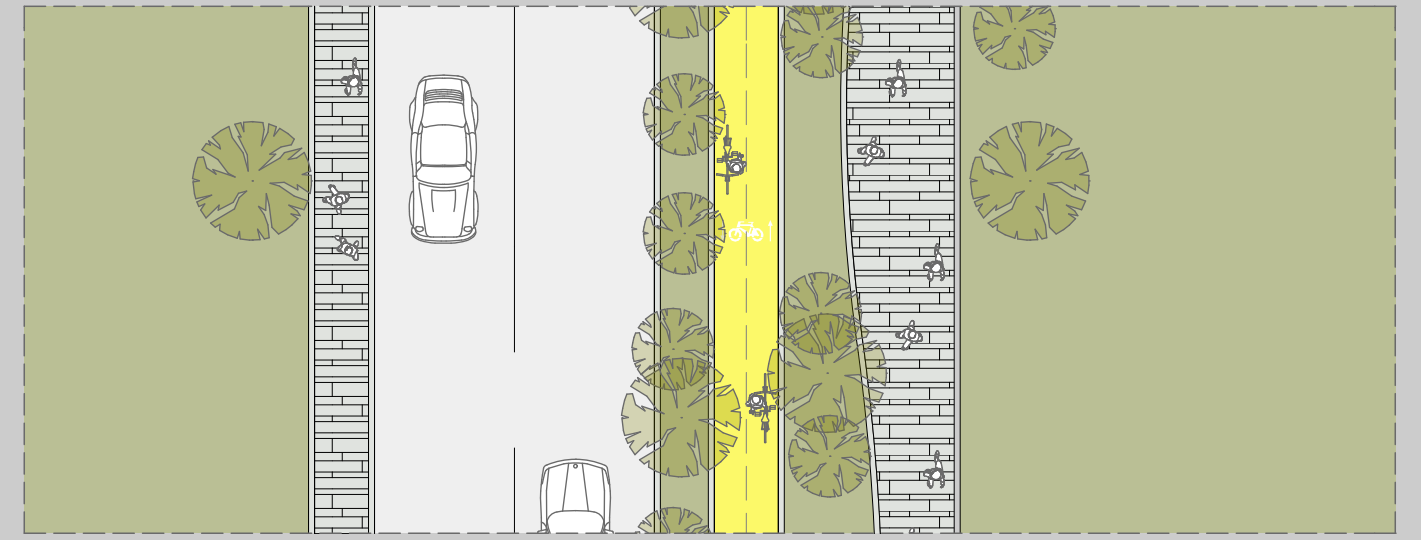

**PROPUNERE PROFIL STRADAL (strada ce face legatura intre str. Gr. Alecsandrescu si Calea Lipovei)**

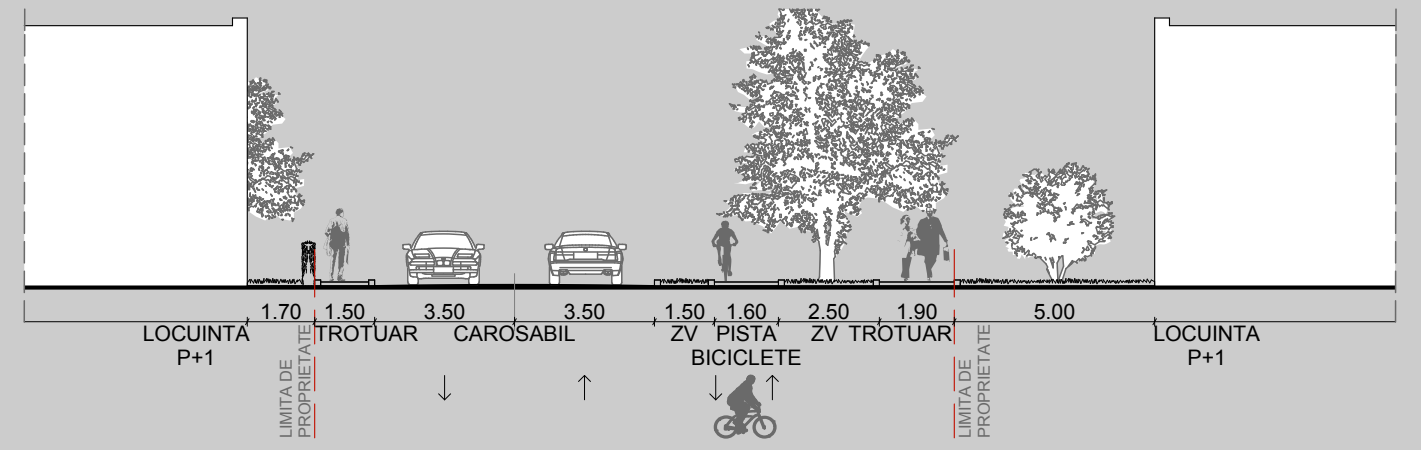

VERIFICATOR			REFERAT
VERIFICATOR			REFERAT
		beneficiar: S.C. BANU CONSTRUCT S.R.L. den. lucrare: P.U.Z.- Dezvoltare ansamblu rezidential (parcelare si construire locuinte) adresa: str. Dr. Grigore T. Popa, nr.14B, Timisoara	
SEF PROIECT	arh. Radu GOLUMBA	scara	plansa: VOLUMETRII 2
PROIECTAT	arh. Radu GOLUMBA		
DESENAT	arh. Luminita RUSAN	FEBRUARIE 2012	plansa nr.
	arh. Mihaela RUSULET		
VERIFICAT	arh. Claudiu OPRITA		