


plan urbanistic de detaliu

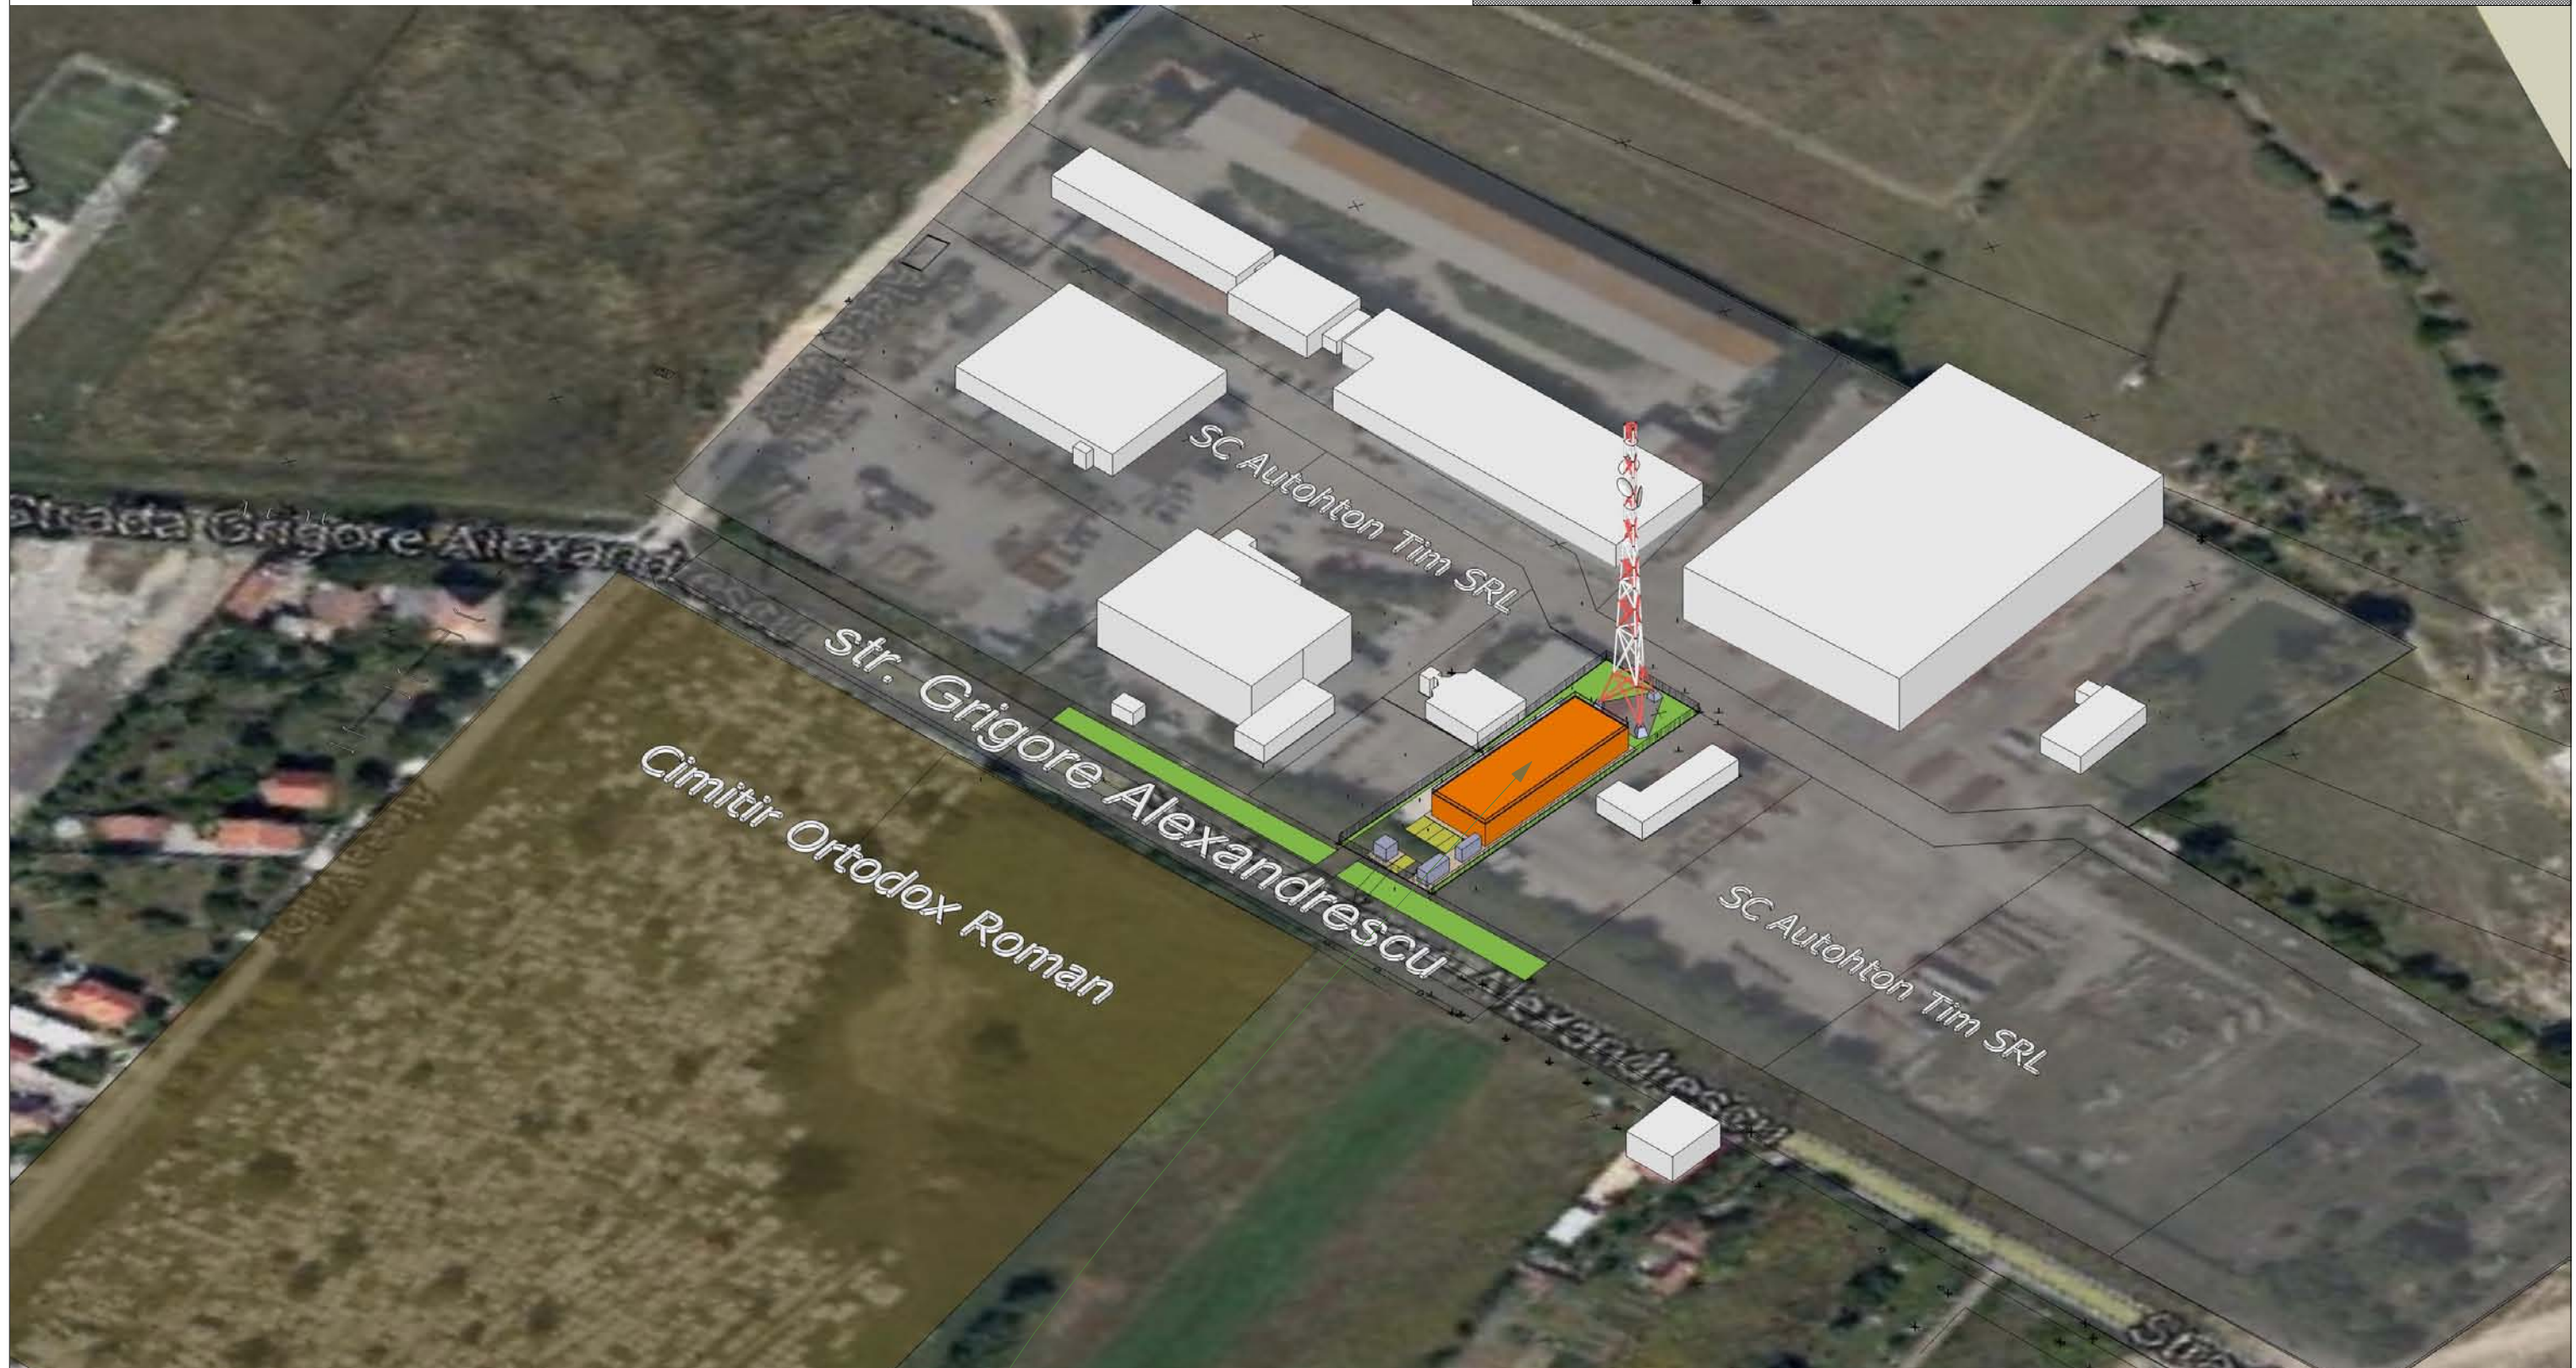

Str. Grigore Alexandrescu
 Cimitir Ortodox Roman

SC Autohton Tim SRL

SC Autohton Tim SRL

CENTRALA TELEFONICA
 DIGITALA MSC HOSTING
 PROPUSA

Verificator	arh.	Calitate: arh.	Referat/ Expertiza tehnica:	nr.data
Verificator	ing.	Calitate: ing.	Referat/ Expertiza tehnica:	nr.data
 PROIECTANT: S.C. ARHITECT TRIMBITAS S.R.L. R7951780 TIMISOARA tel.:+40744698012, +40256-432212, fax.+40256-432212	Beneficiar: S.C. ORANGE ROMANIA S.R.L.		Nr. proiect:	
	Denumire proiect: PUD- Construire "Centrala telefonica digitala MSC Hosting"		104/ 2013	
Sef proiect:	Arh. Georgeta Trimbitas	Scara:	Timisoara, str. Grigore Alexandrescu, nr. 123	
Proiectat:	Arh. Alin O. Tutac	1:500	CF 432756, cad 432756	
Desenat:	Arh. Alin O. Tutac	Data:	Denumire plansa:	
Verificat:	Arh. Georgeta Trimbitas	05 iulie 2013	DOCUMENTATIE NON-TEHNICA PERSPECTIVA DINSPRE SUD-EST	
			Nr. plansa: A03	